


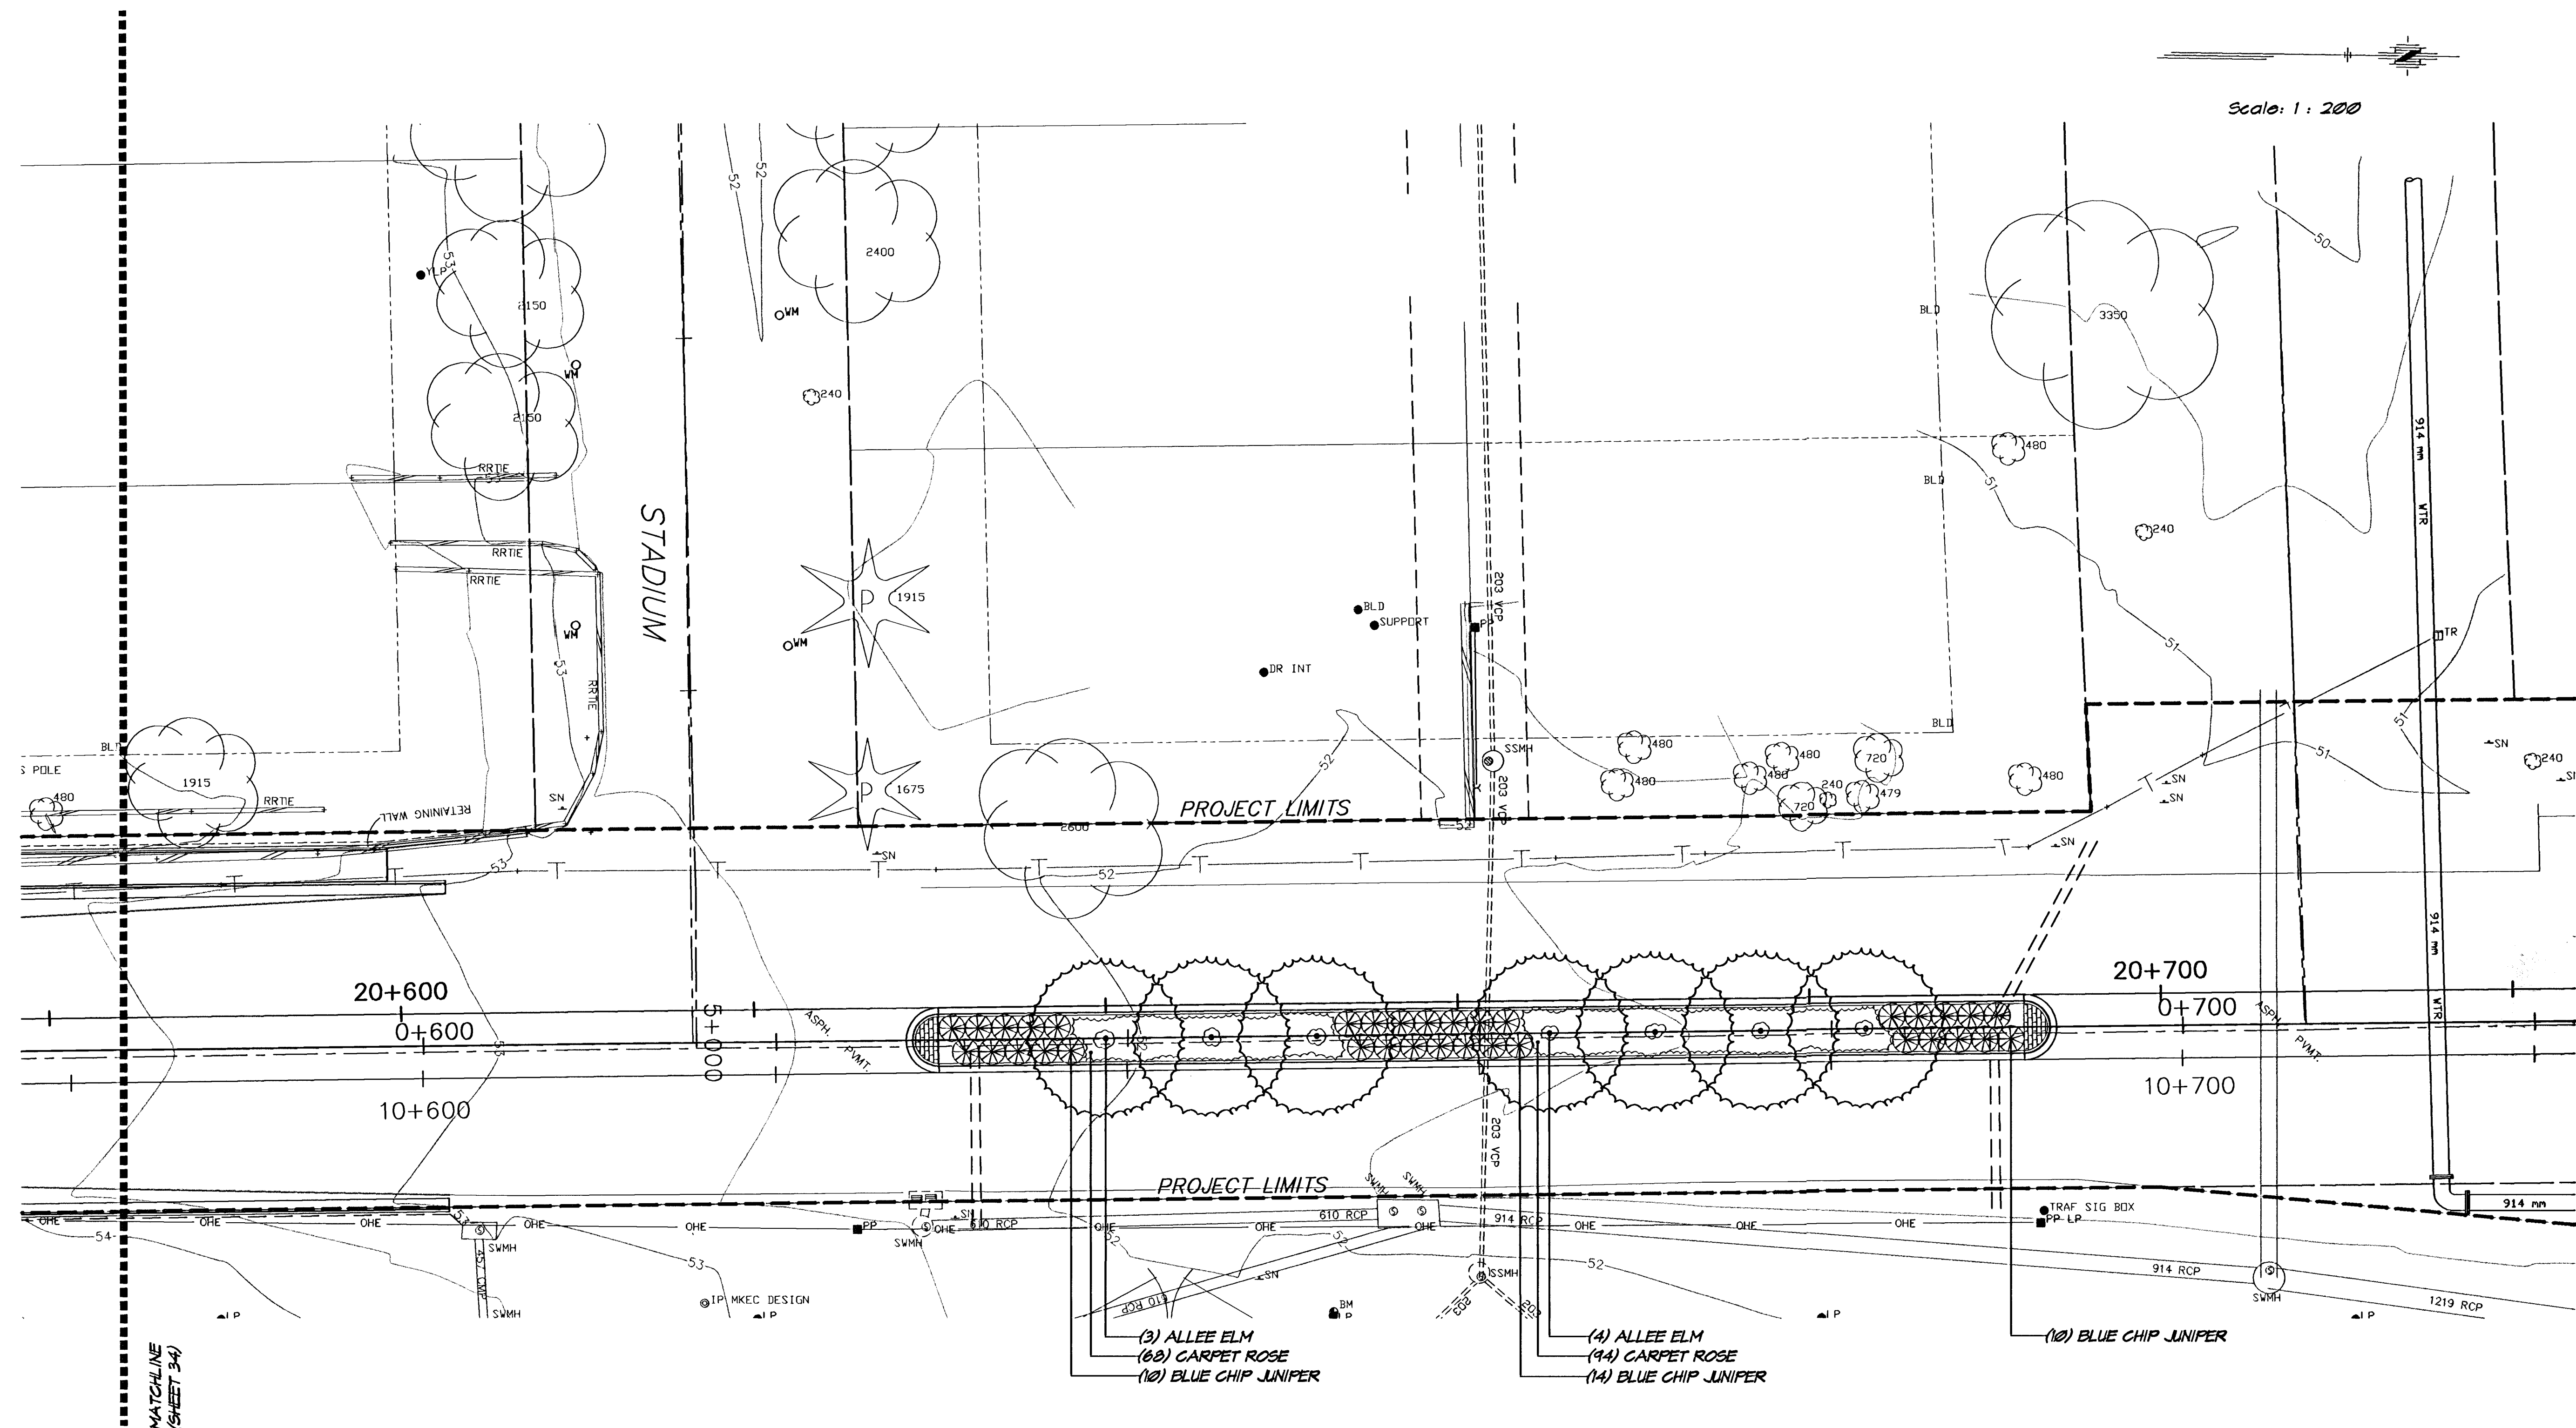

PLANT LIST (THIS SHEET)			
QTY.	COMMON NAME	BOTANICAL NAME	SIZE/COMMENT
7	ALLEE ELM	Ulmus parvifolia 'Allee'	2" Cal., Balled-in-Burlap
162	CARPET ROSE	Rosa nothraum	1 gal., 24" O.C.
34	BLUE CHIP JUNIPER	Juniperus horizontalis 'Blue Chip'	2 gal., 3' O.C.

H:\GVL\01053\PAVE\01053LP4.dwg 05/01/03 03:02:28 PM CDT			
PLANTING PLAN			
STA. 0+600 TO STA. 0+700			
PROJ. NO. 472-53537		SEDGWICK CO.	
MKEC ENGINEERING CONSULTANTS, INC.			
WCHITA, KANSAS			
DESIGNED BY: MKEC		CHECKED BY: MKEC	
DRAWN BY: BJH		DATE: 04/03	
		SHEET 35 OF 73	