


Scale: 1 : 200

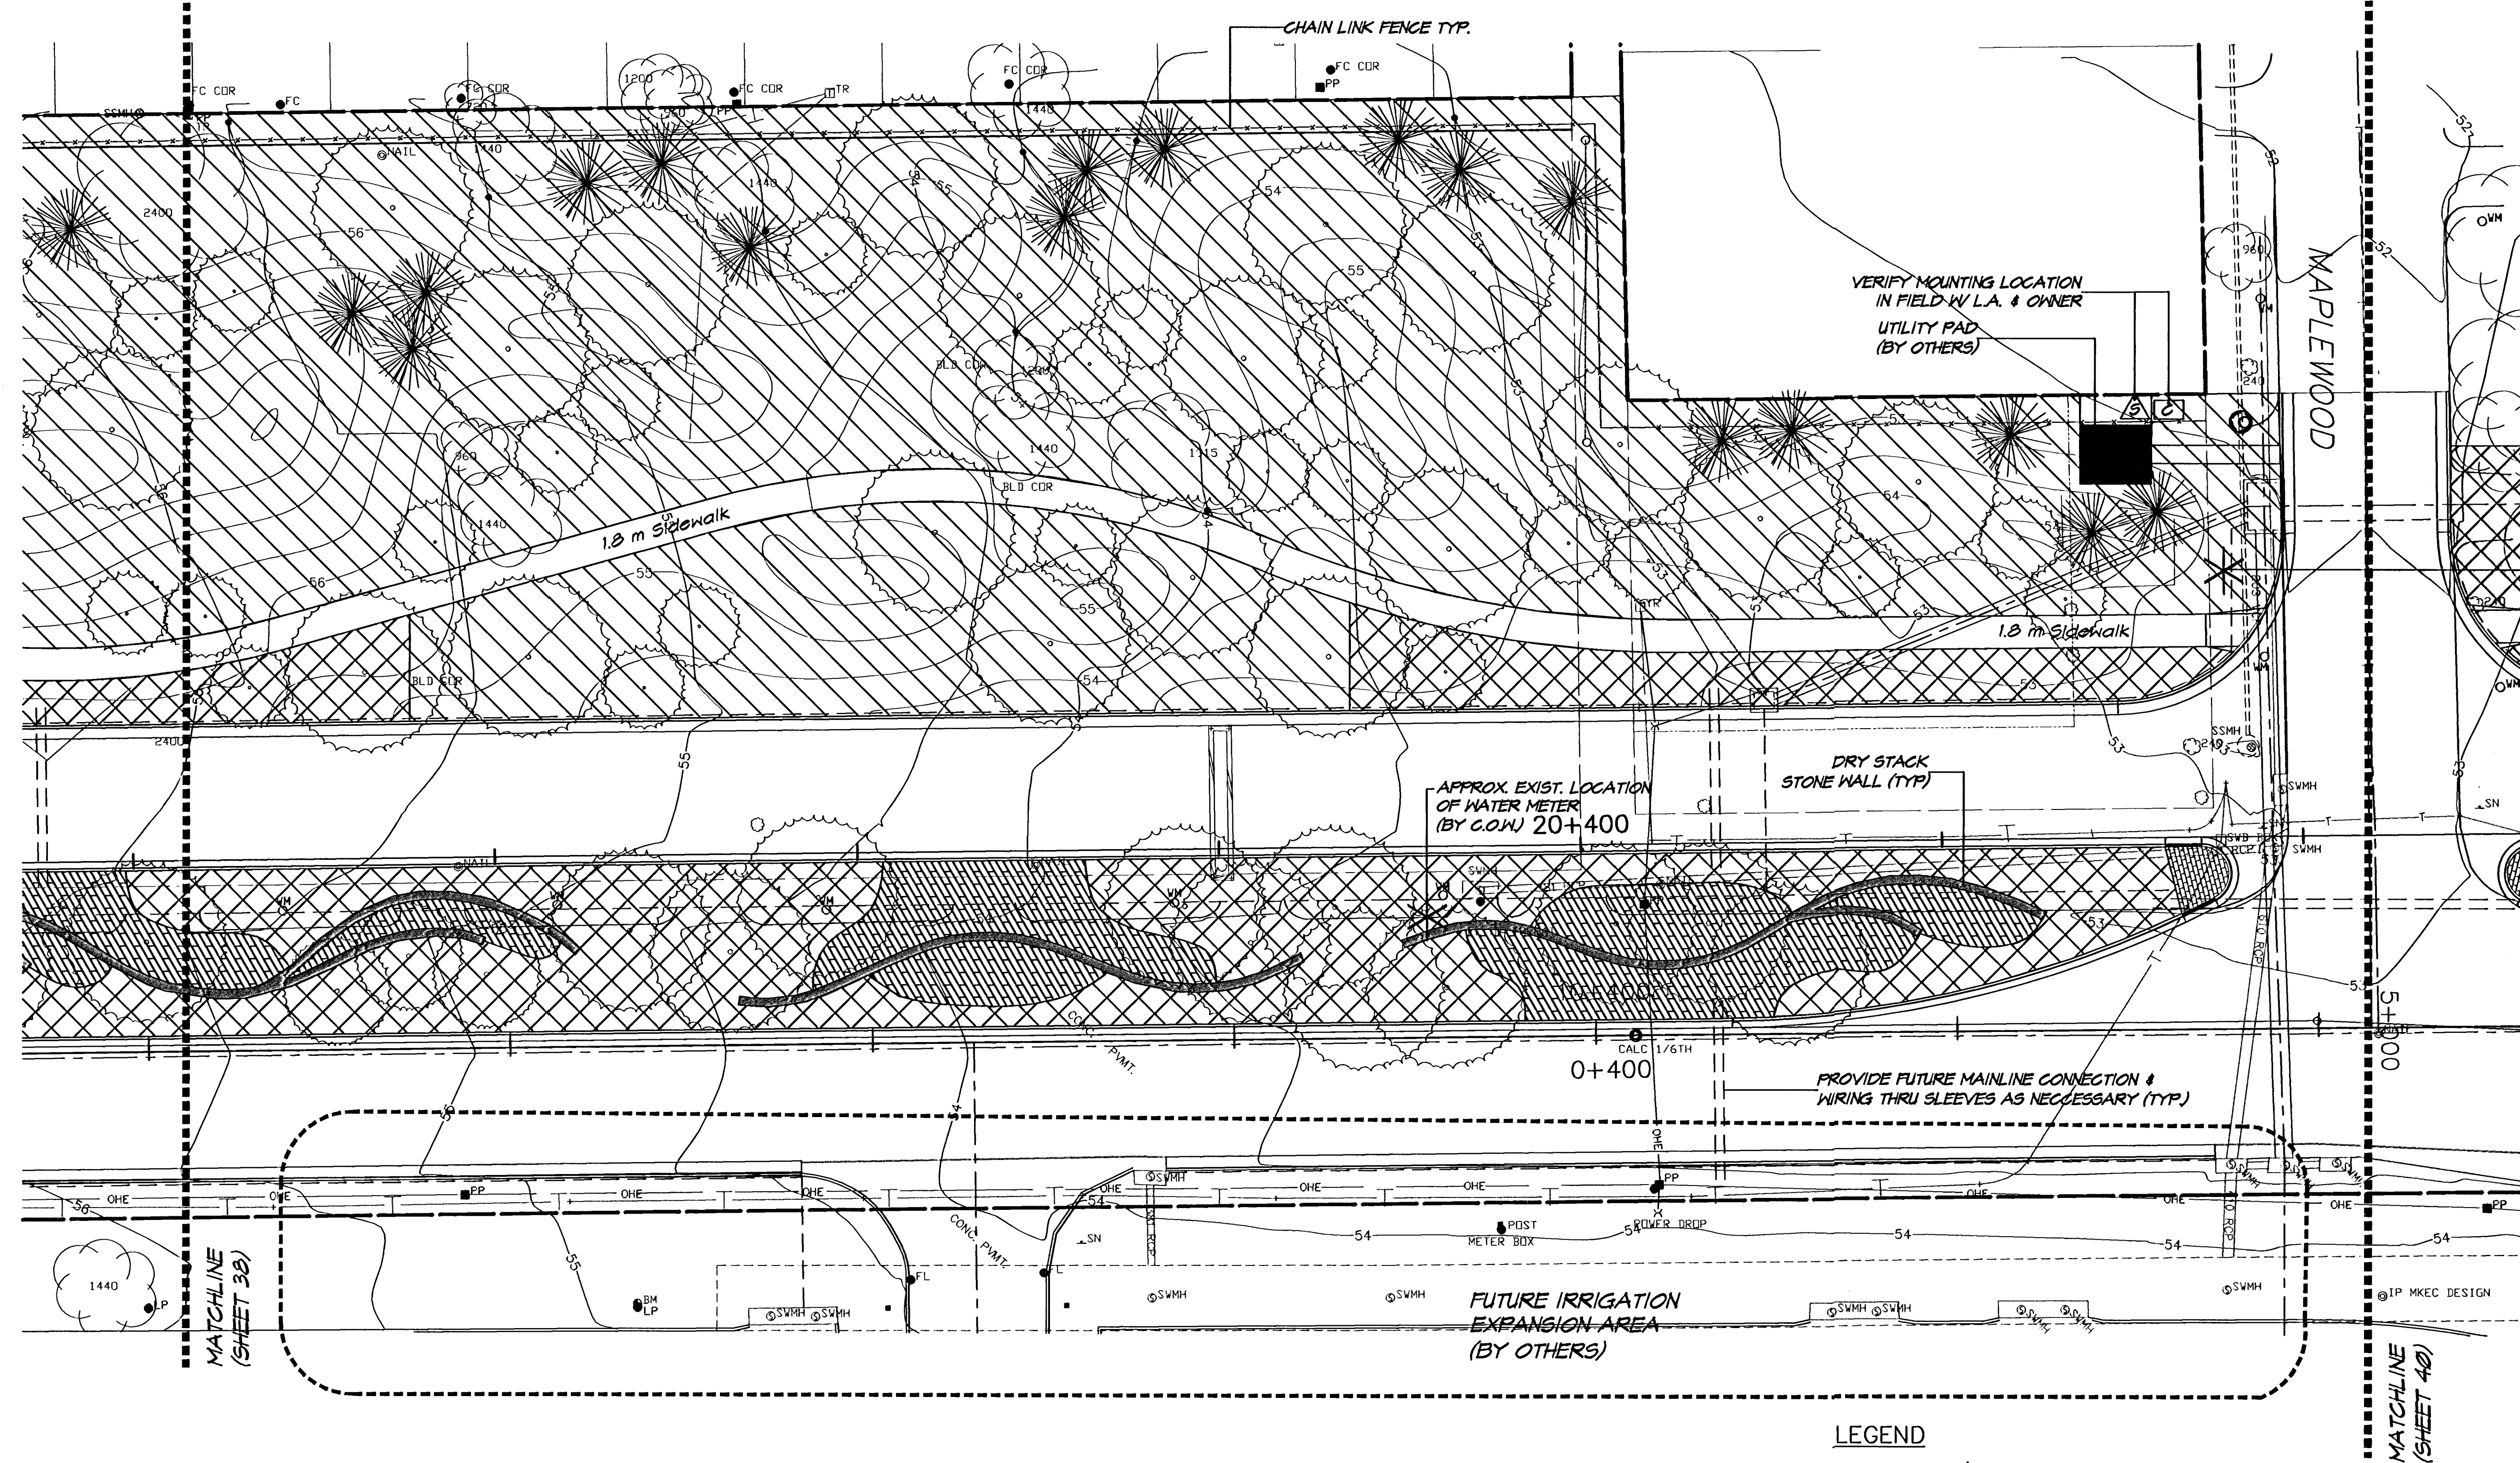

NOTE:
1. REFER TO UNDERGROUND SPRINKLER SPECIFICATION SECTION 02810 FOR DETAILED INFORMATION REGARDING THE IRRIGATION SYSTEM REQUIREMENTS.
2. ADDITIONAL BORING IF REQUIRED SHALL BE SUBSIDIARY TO THE 'IRRIGATION SYSTEM' BID ITEM.

LEGEND

C	CONTROLLER/BACKFLOW DEVICE	S	RAIN SENSOR
[Cross-hatched box]	SPRAY LIMITS (TURF)	*	WATER METER LOCATION
[Diagonal hatched box]	ROTOR LIMITS (TURF)		
[Horizontal hatched box]	SPRAY LIMITS (BED AREAS/100MM POP-UPS)		

H:\CIVIL\01053\PAVE\01053IR2.DWG 05/01/03 03:15:30 PM CDT

IRRIGATION PLAN
STA. 0+320 TO 0+440
PROJ. NO. 472-83537 SEDGWICK CO.
MKEC ENGINEERING CONSULTANTS, INC.
WICHITA, KANSAS

DESIGNED BY: MKEC	CHECKED BY: MKEC
DRAWN BY: B.J.H	DATE: 04/03 SHEET 39 OF 73