



Scale: 1 : 200

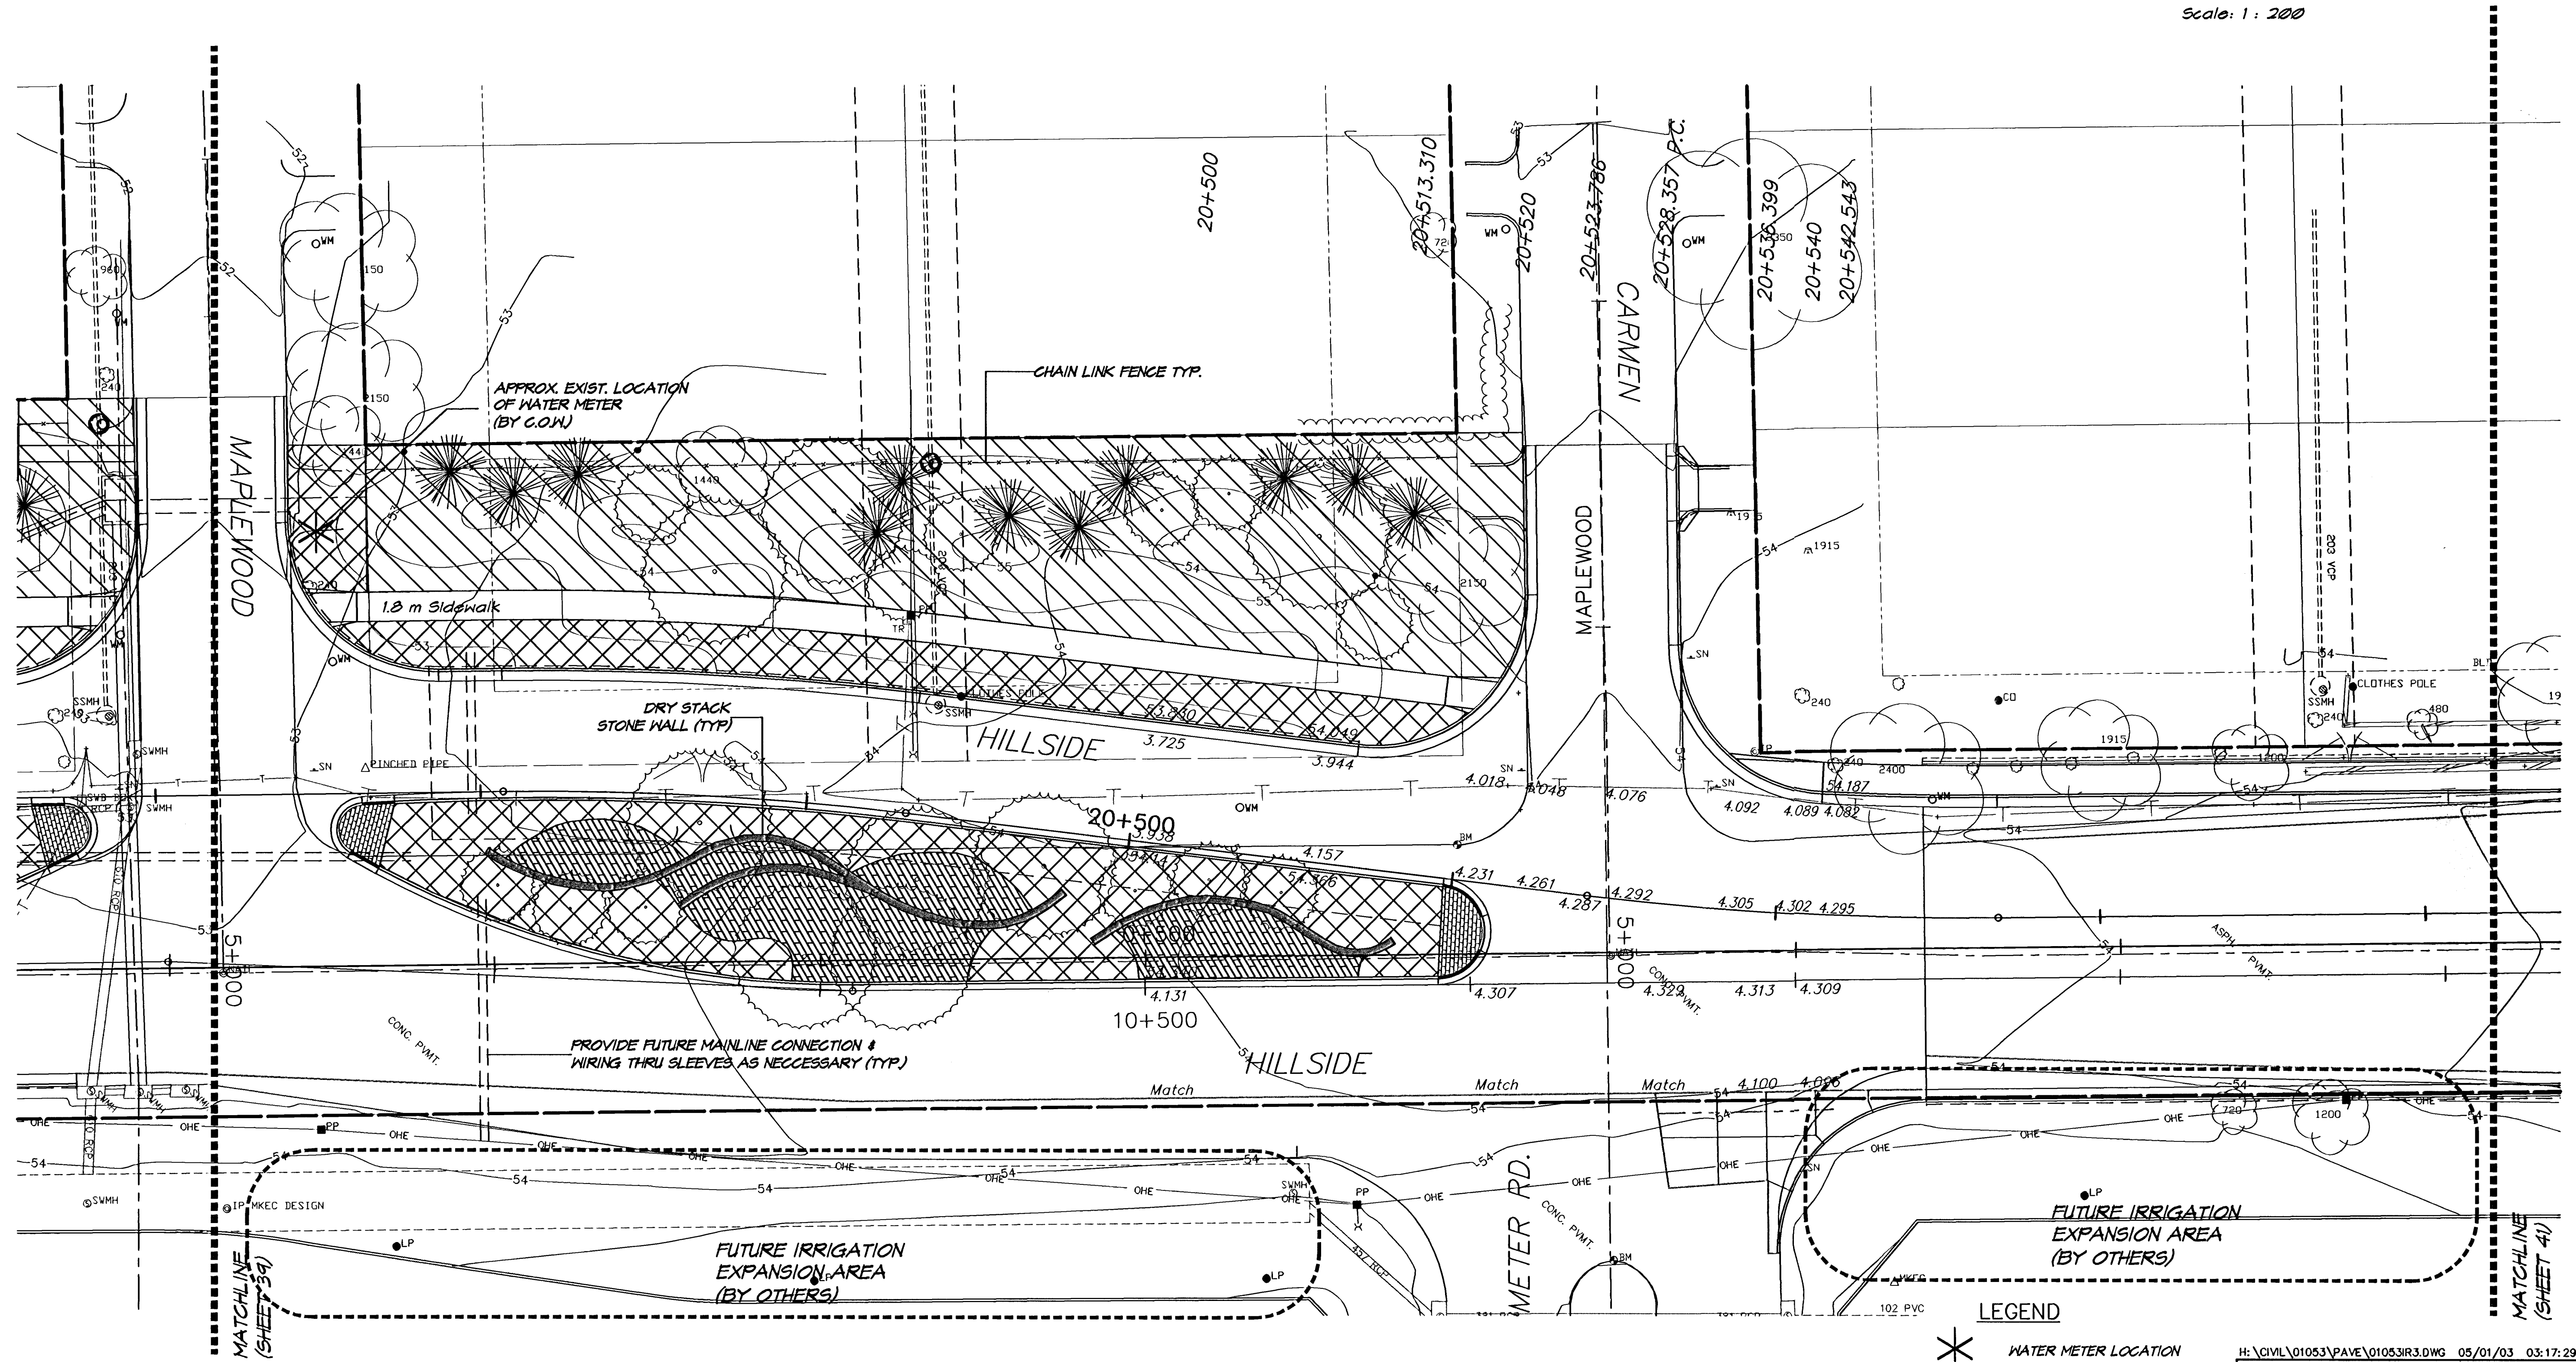

NOTE:
1. REFER TO UNDERGROUND SPRINKLER SPECIFICATION SECTION 02810 FOR DETAILED INFORMATION REGARDING THE IRRIGATION SYSTEM REQUIREMENTS.
2. ADDITIONAL BORING IF REQUIRED SHALL BE SUBSIDIARY TO THE 'IRRIGATION SYSTEM' BID ITEM.

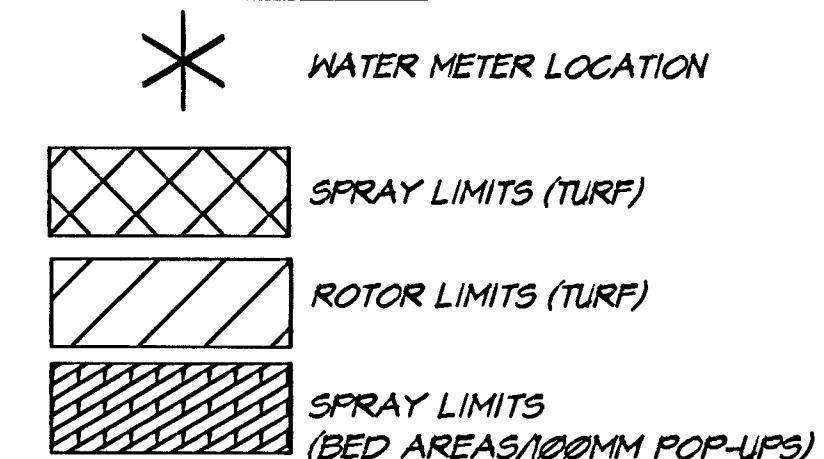

H:\CIVIL\01053\PAVE\01053IR3.DWG 05/01/03 03:17:29 PM CDT			
IRRIGATION PLAN			
STA. 0+440 TO STA. 0+600			
PROJ. NO. 472-83537		SEDGWICK CO.	
MKEC ENGINEERING CONSULTANTS, INC.			
WICHITA, KANSAS			
DESIGNED BY: MKEC		CHECKED BY: MKEC	
DRAWN BY: BJH		DATE: 04/03	SHEET 40 OF 73