


Refer to Std. TE710SI for identification of signs for handling traffic through construction.

Space Tubular Markers to allow left turns onto Hillside from side streets, WSU roads and entrances unless shown otherwise on this sheet. .

Typo
R11
(120
C

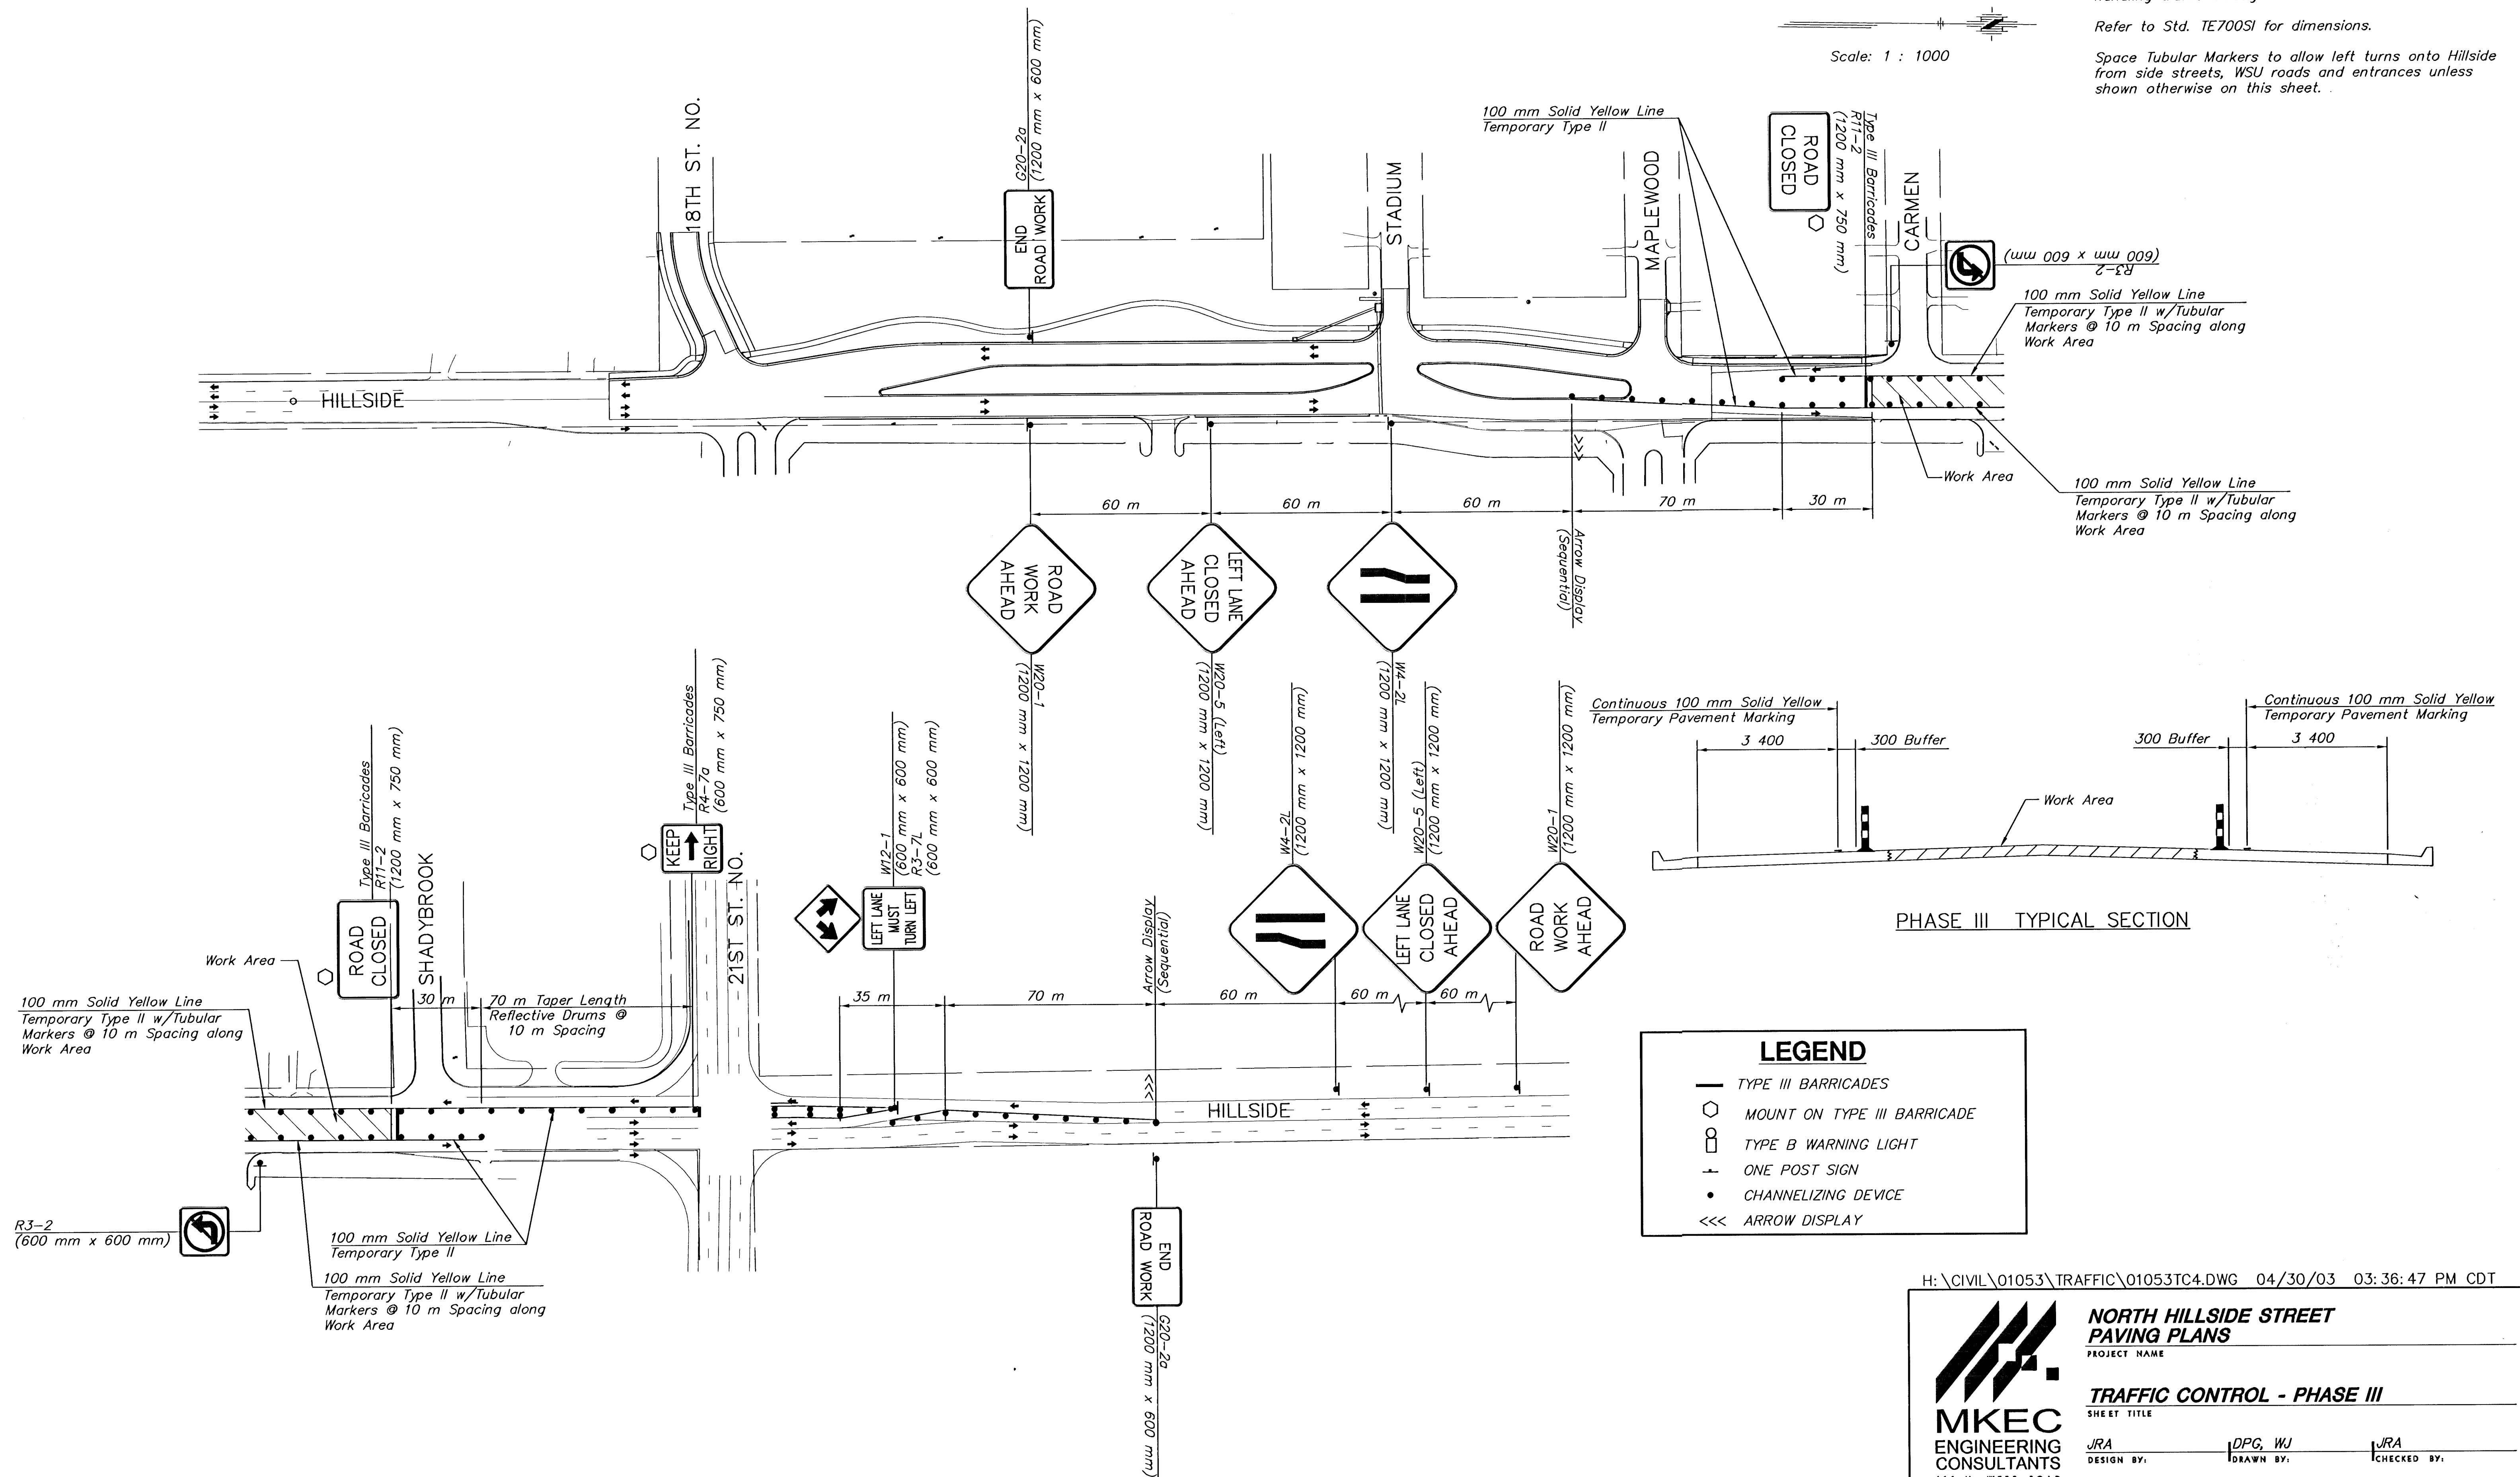

MKEC
ENGINEERING
CONSULTANTS
411 N. WEBB ROAD
WICHITA, KS. 672
316 - 684 - 9600

PROJECT NAME

SHEET TITLE

APRIL 2003	01053	49 / 73
DATE	JOB NO.	SHEET/OF

49 / 73