


HILLSIDE STREET  
PAVING CROSS SECTIONS  
PROJ. NO. 472-83537

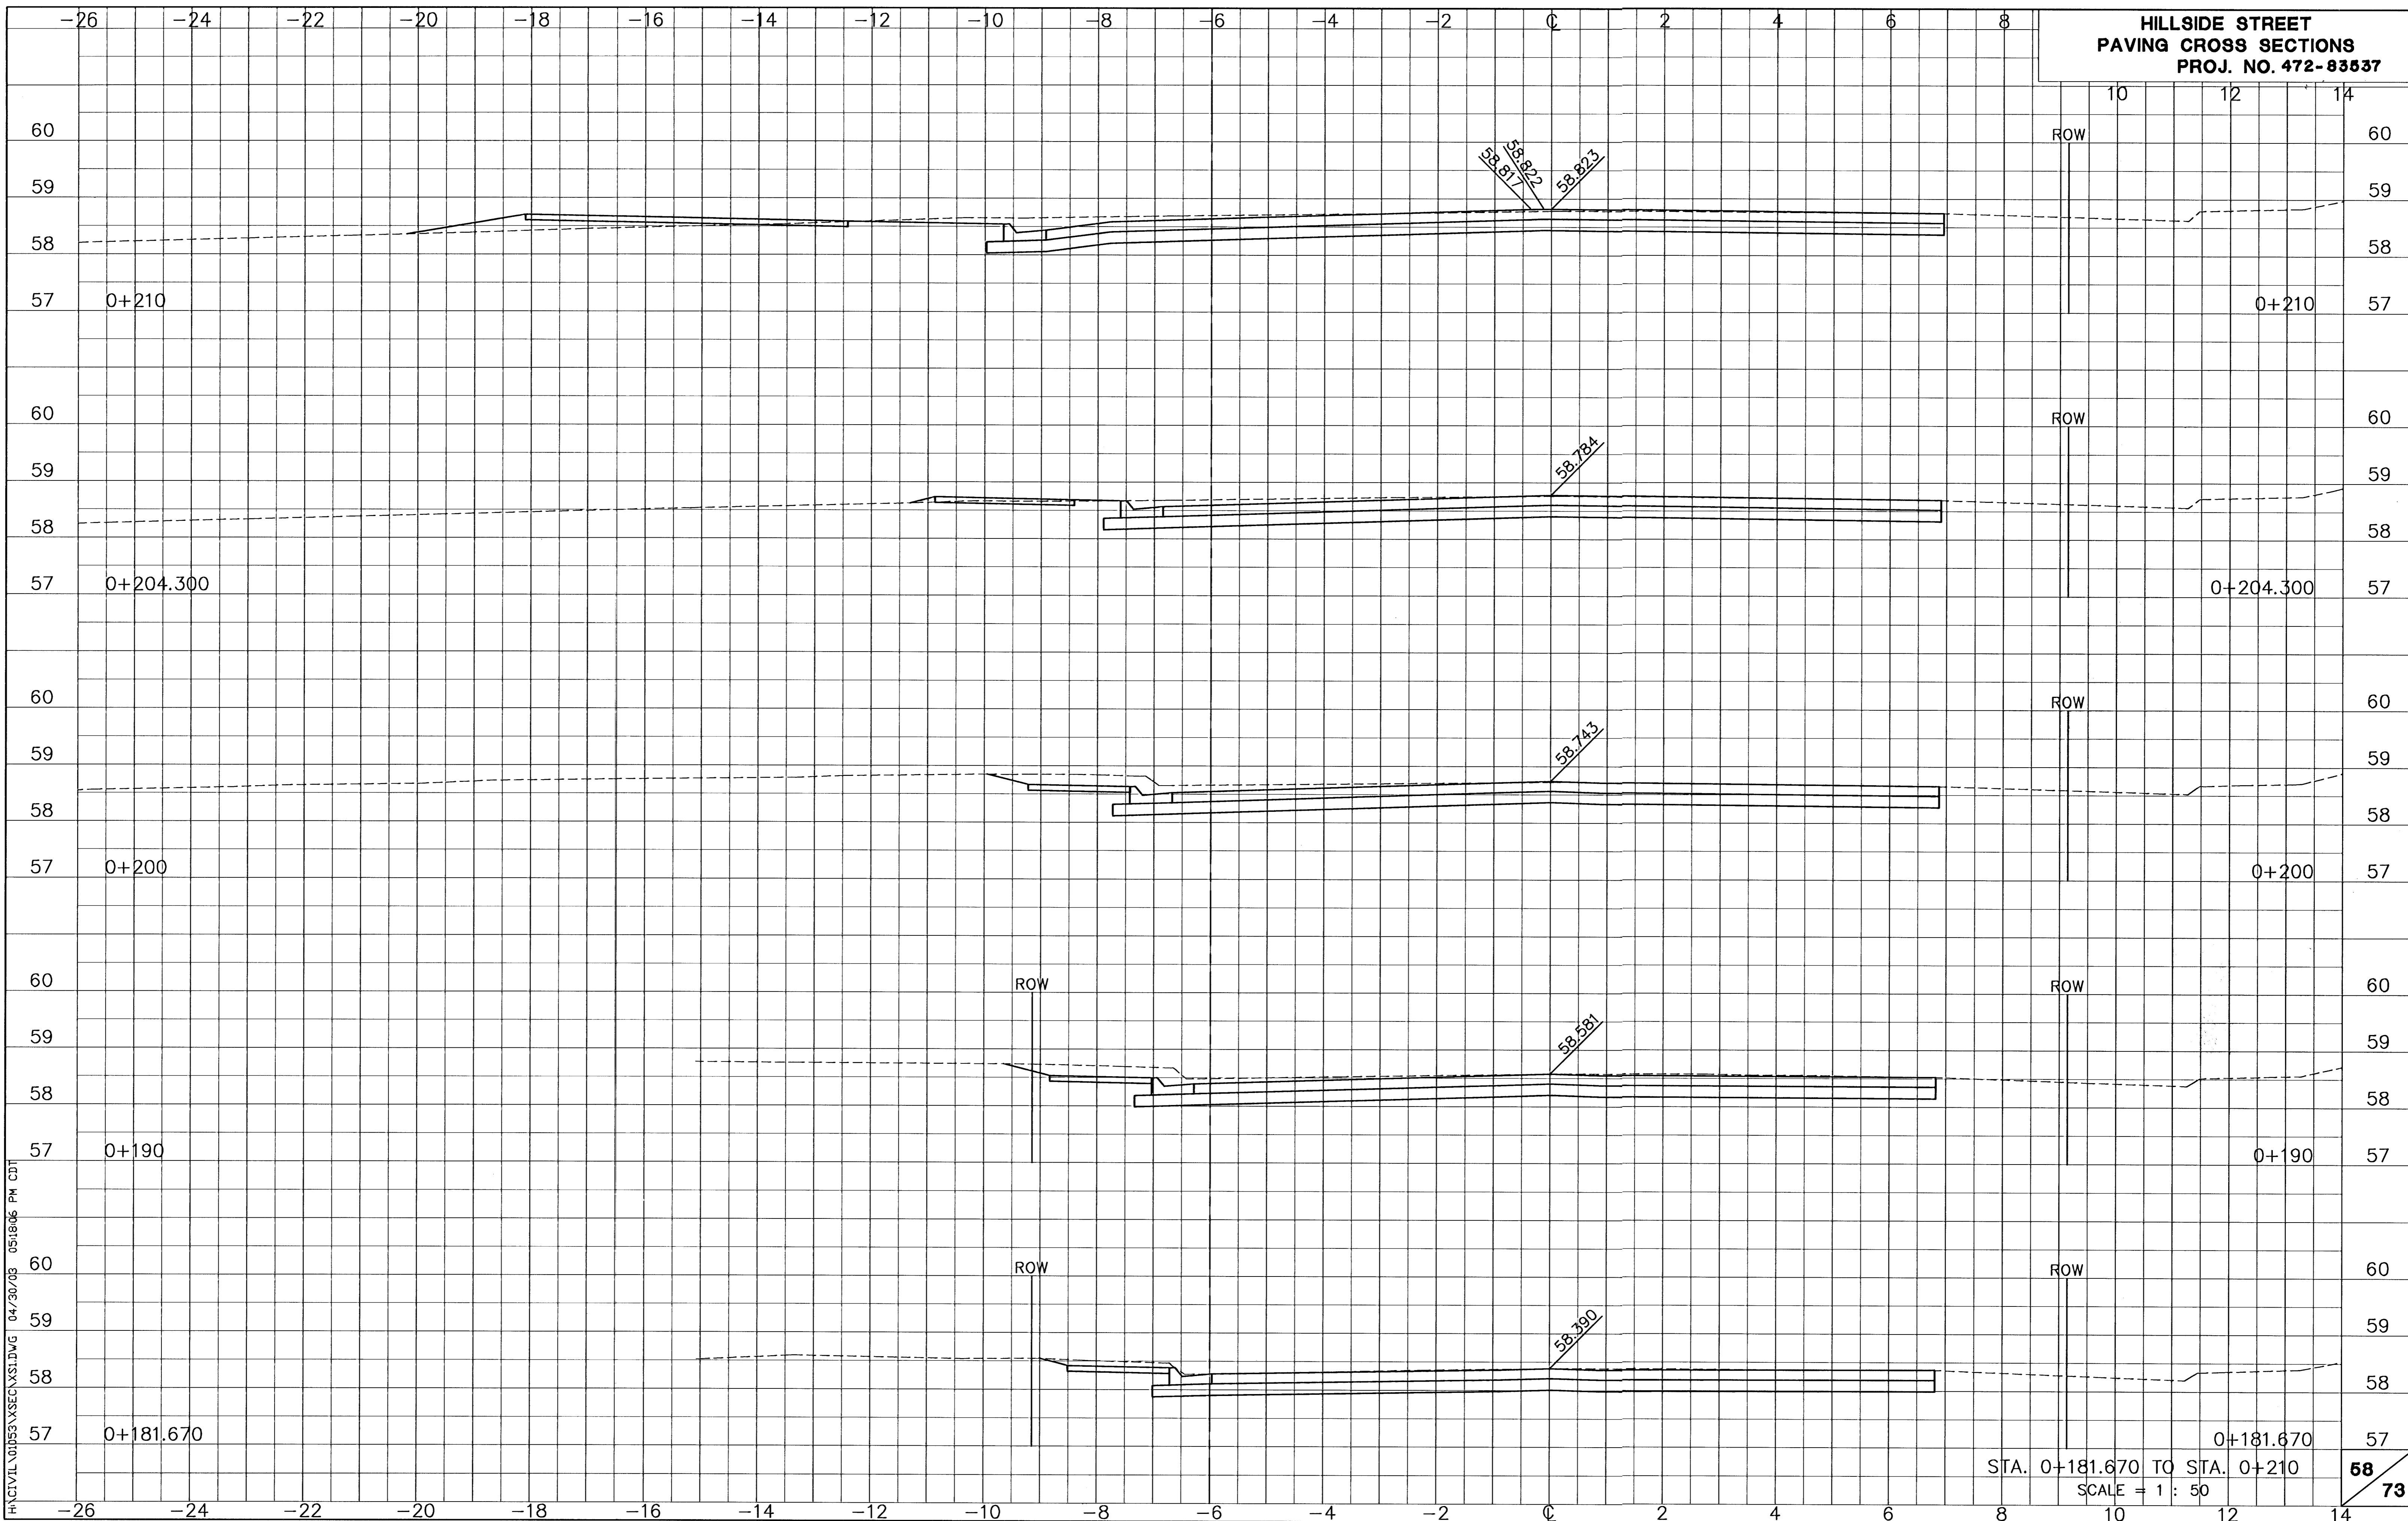

H:\CIVIL\0453\XSEC\XSI.DWG 04/30/08 05:18:06 PM CDT

STA. 0+181.670 TO STA. 0+210  
SCALE = 1 : 50