


HILLSIDE STREET  
PAVING CROSS SECTIONS  
PROJ. NO. 472-83537

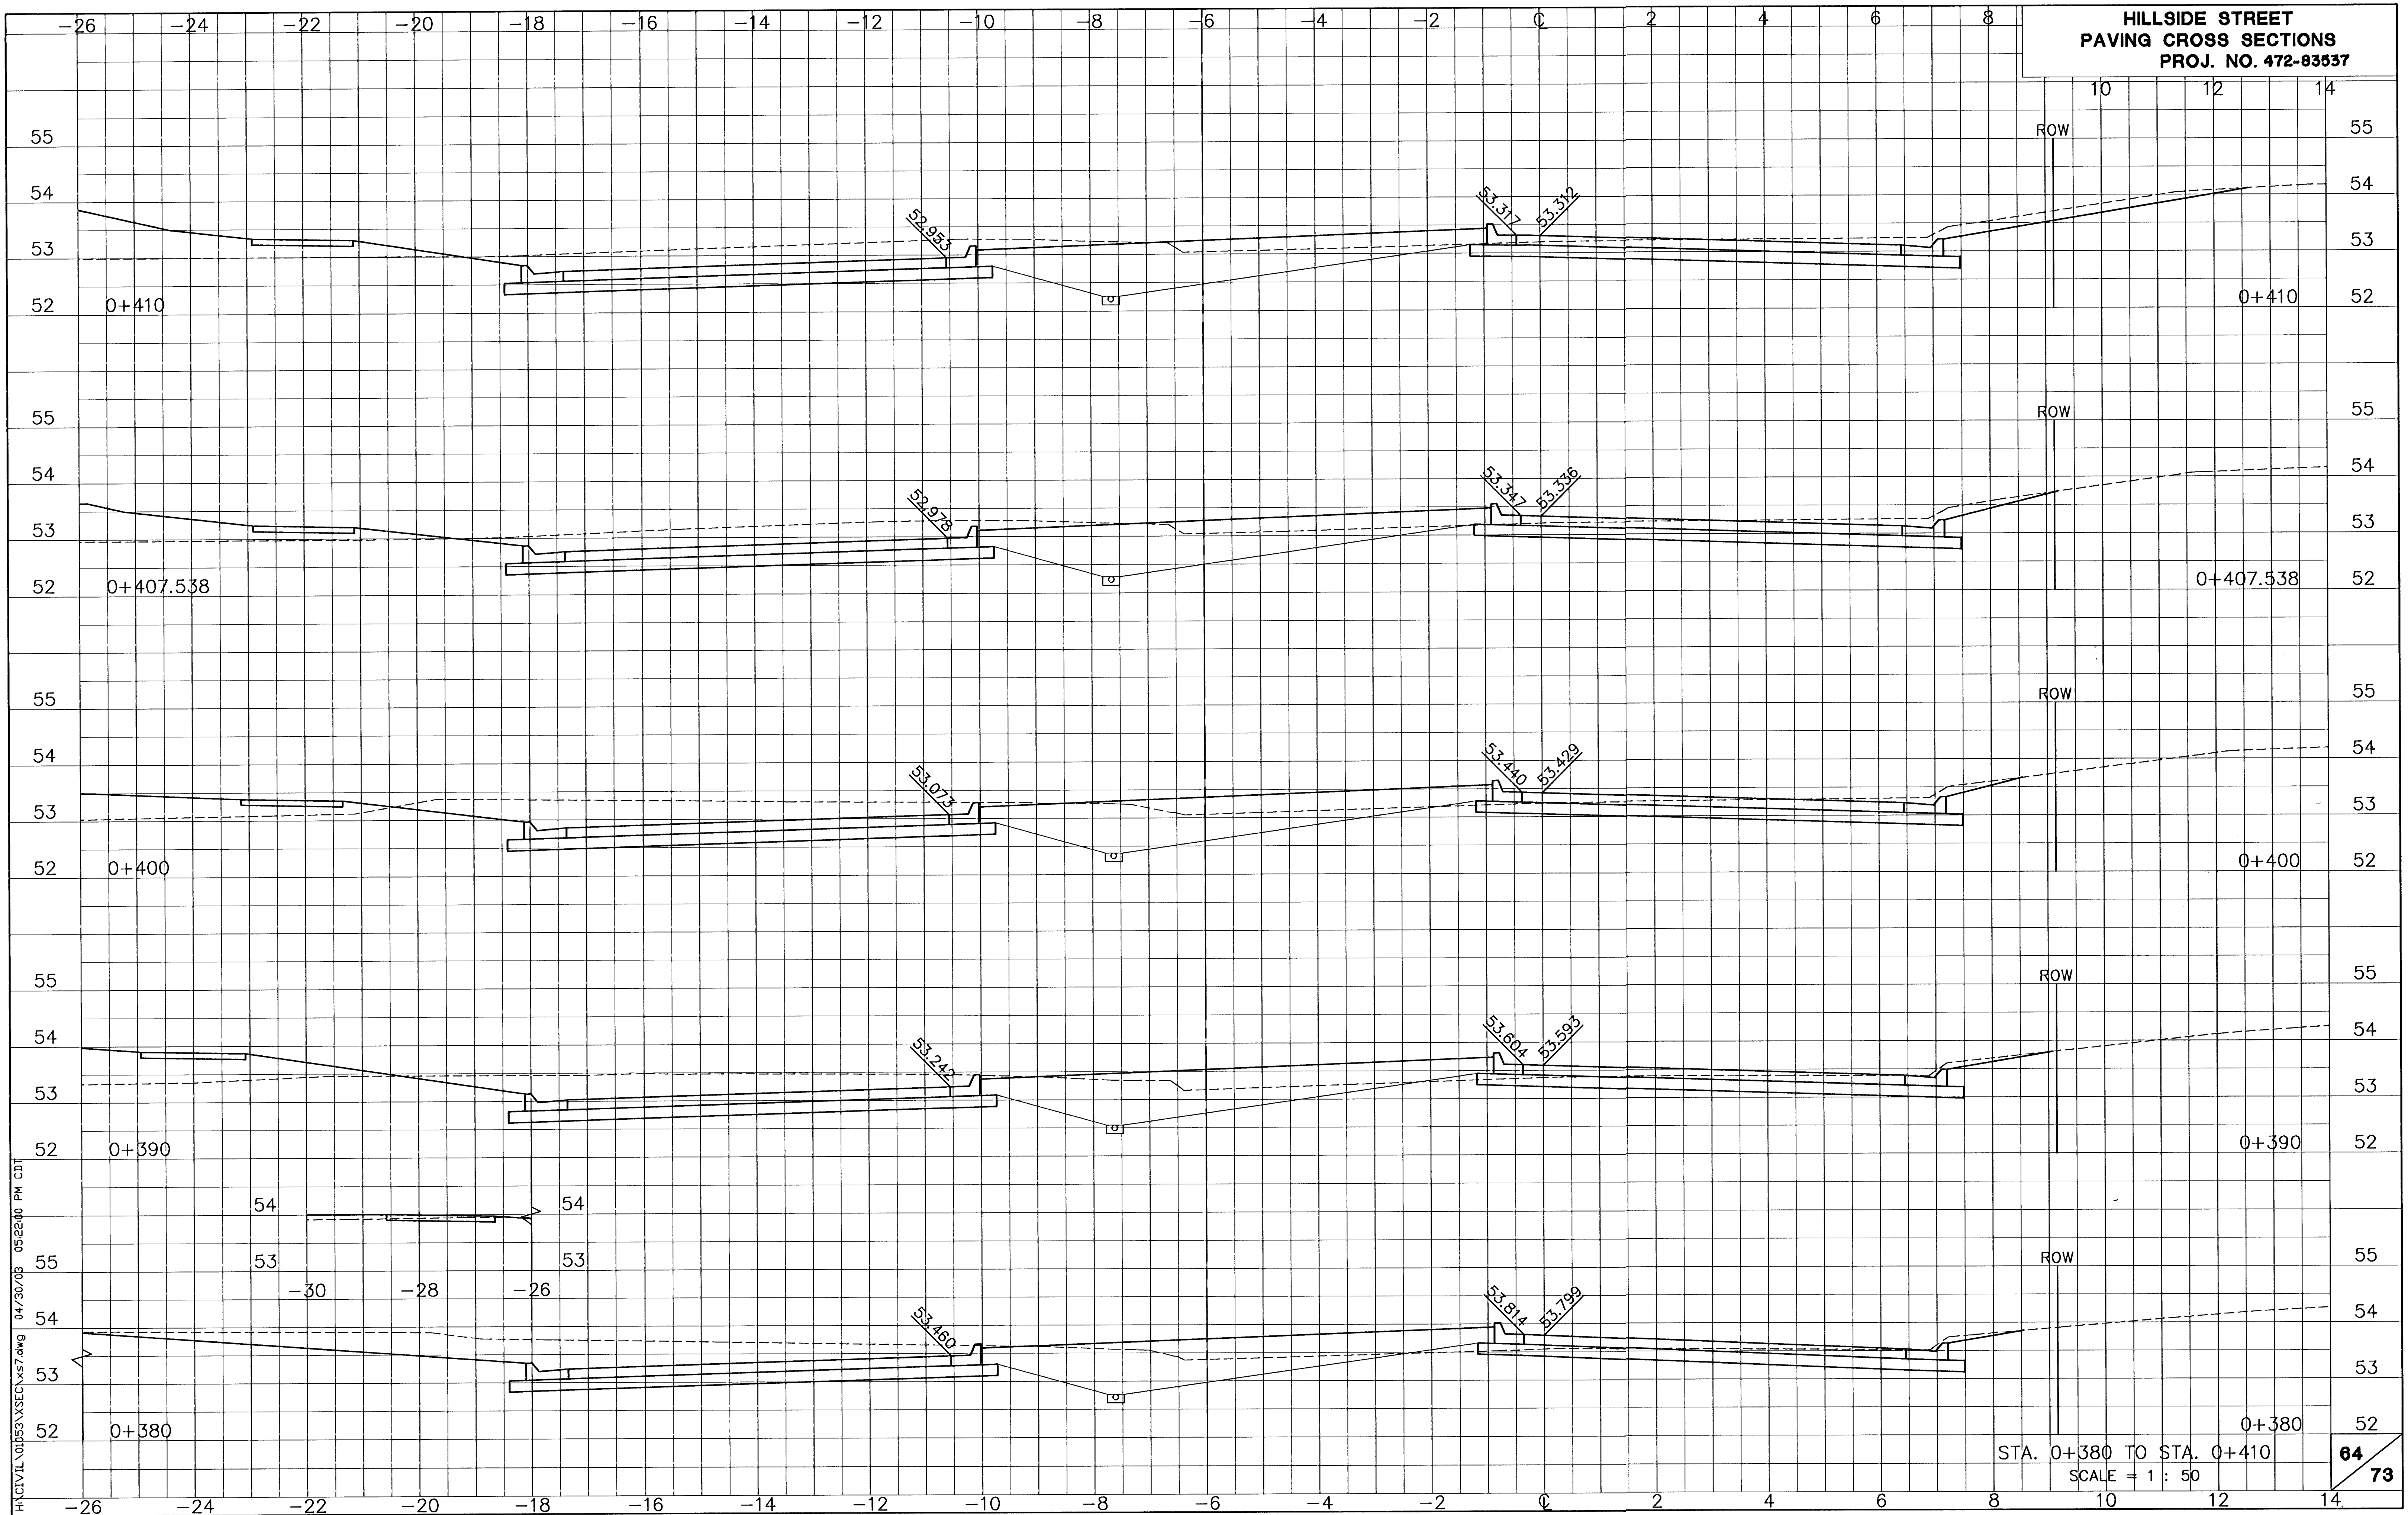

H:\G1VIL\01053\XSEC\XST.dwg 04/30/03 05:22:00 PM CDT