


HILLSIDE STREET
PAVING CROSS SECTIONS
PROJ. NO. 472-83537

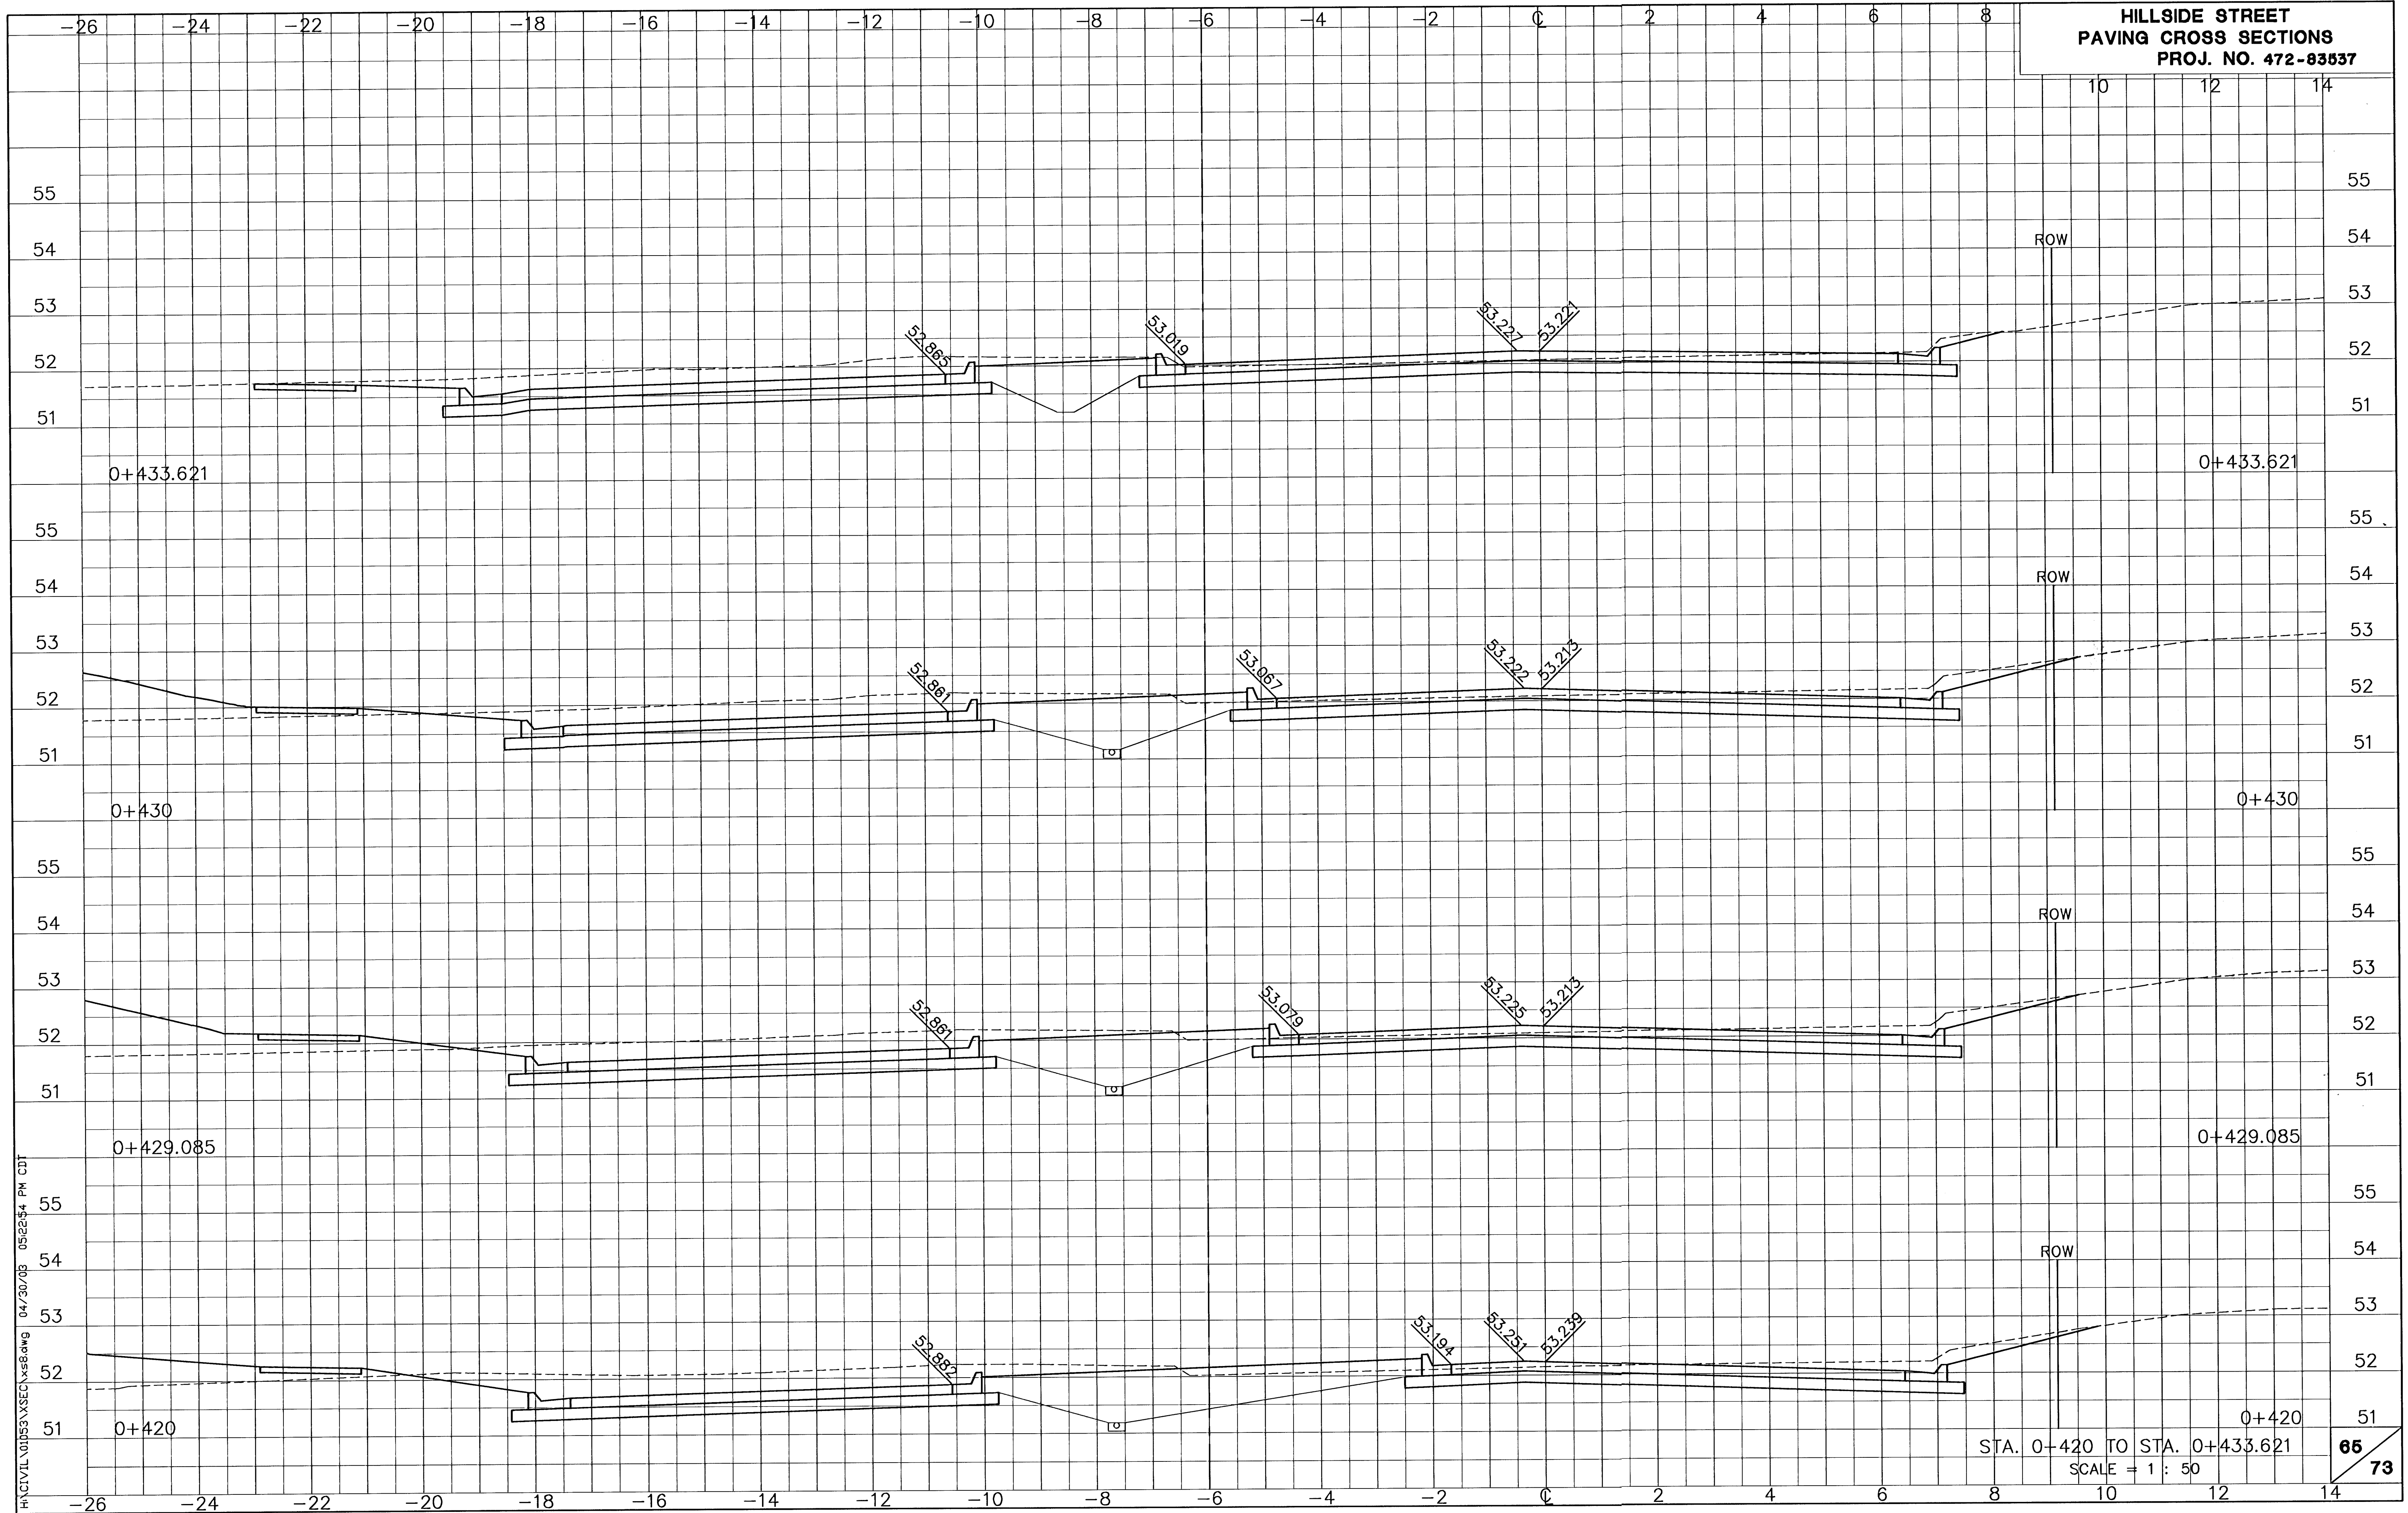

H:\CIVIL\01053\XSEC\XSEC.dwg 04/30/03 05:22:54 PM CDT