


HILLSIDE STREET  
PAVING CROSS SECTIONS  
PROJ. NO. 472-83537

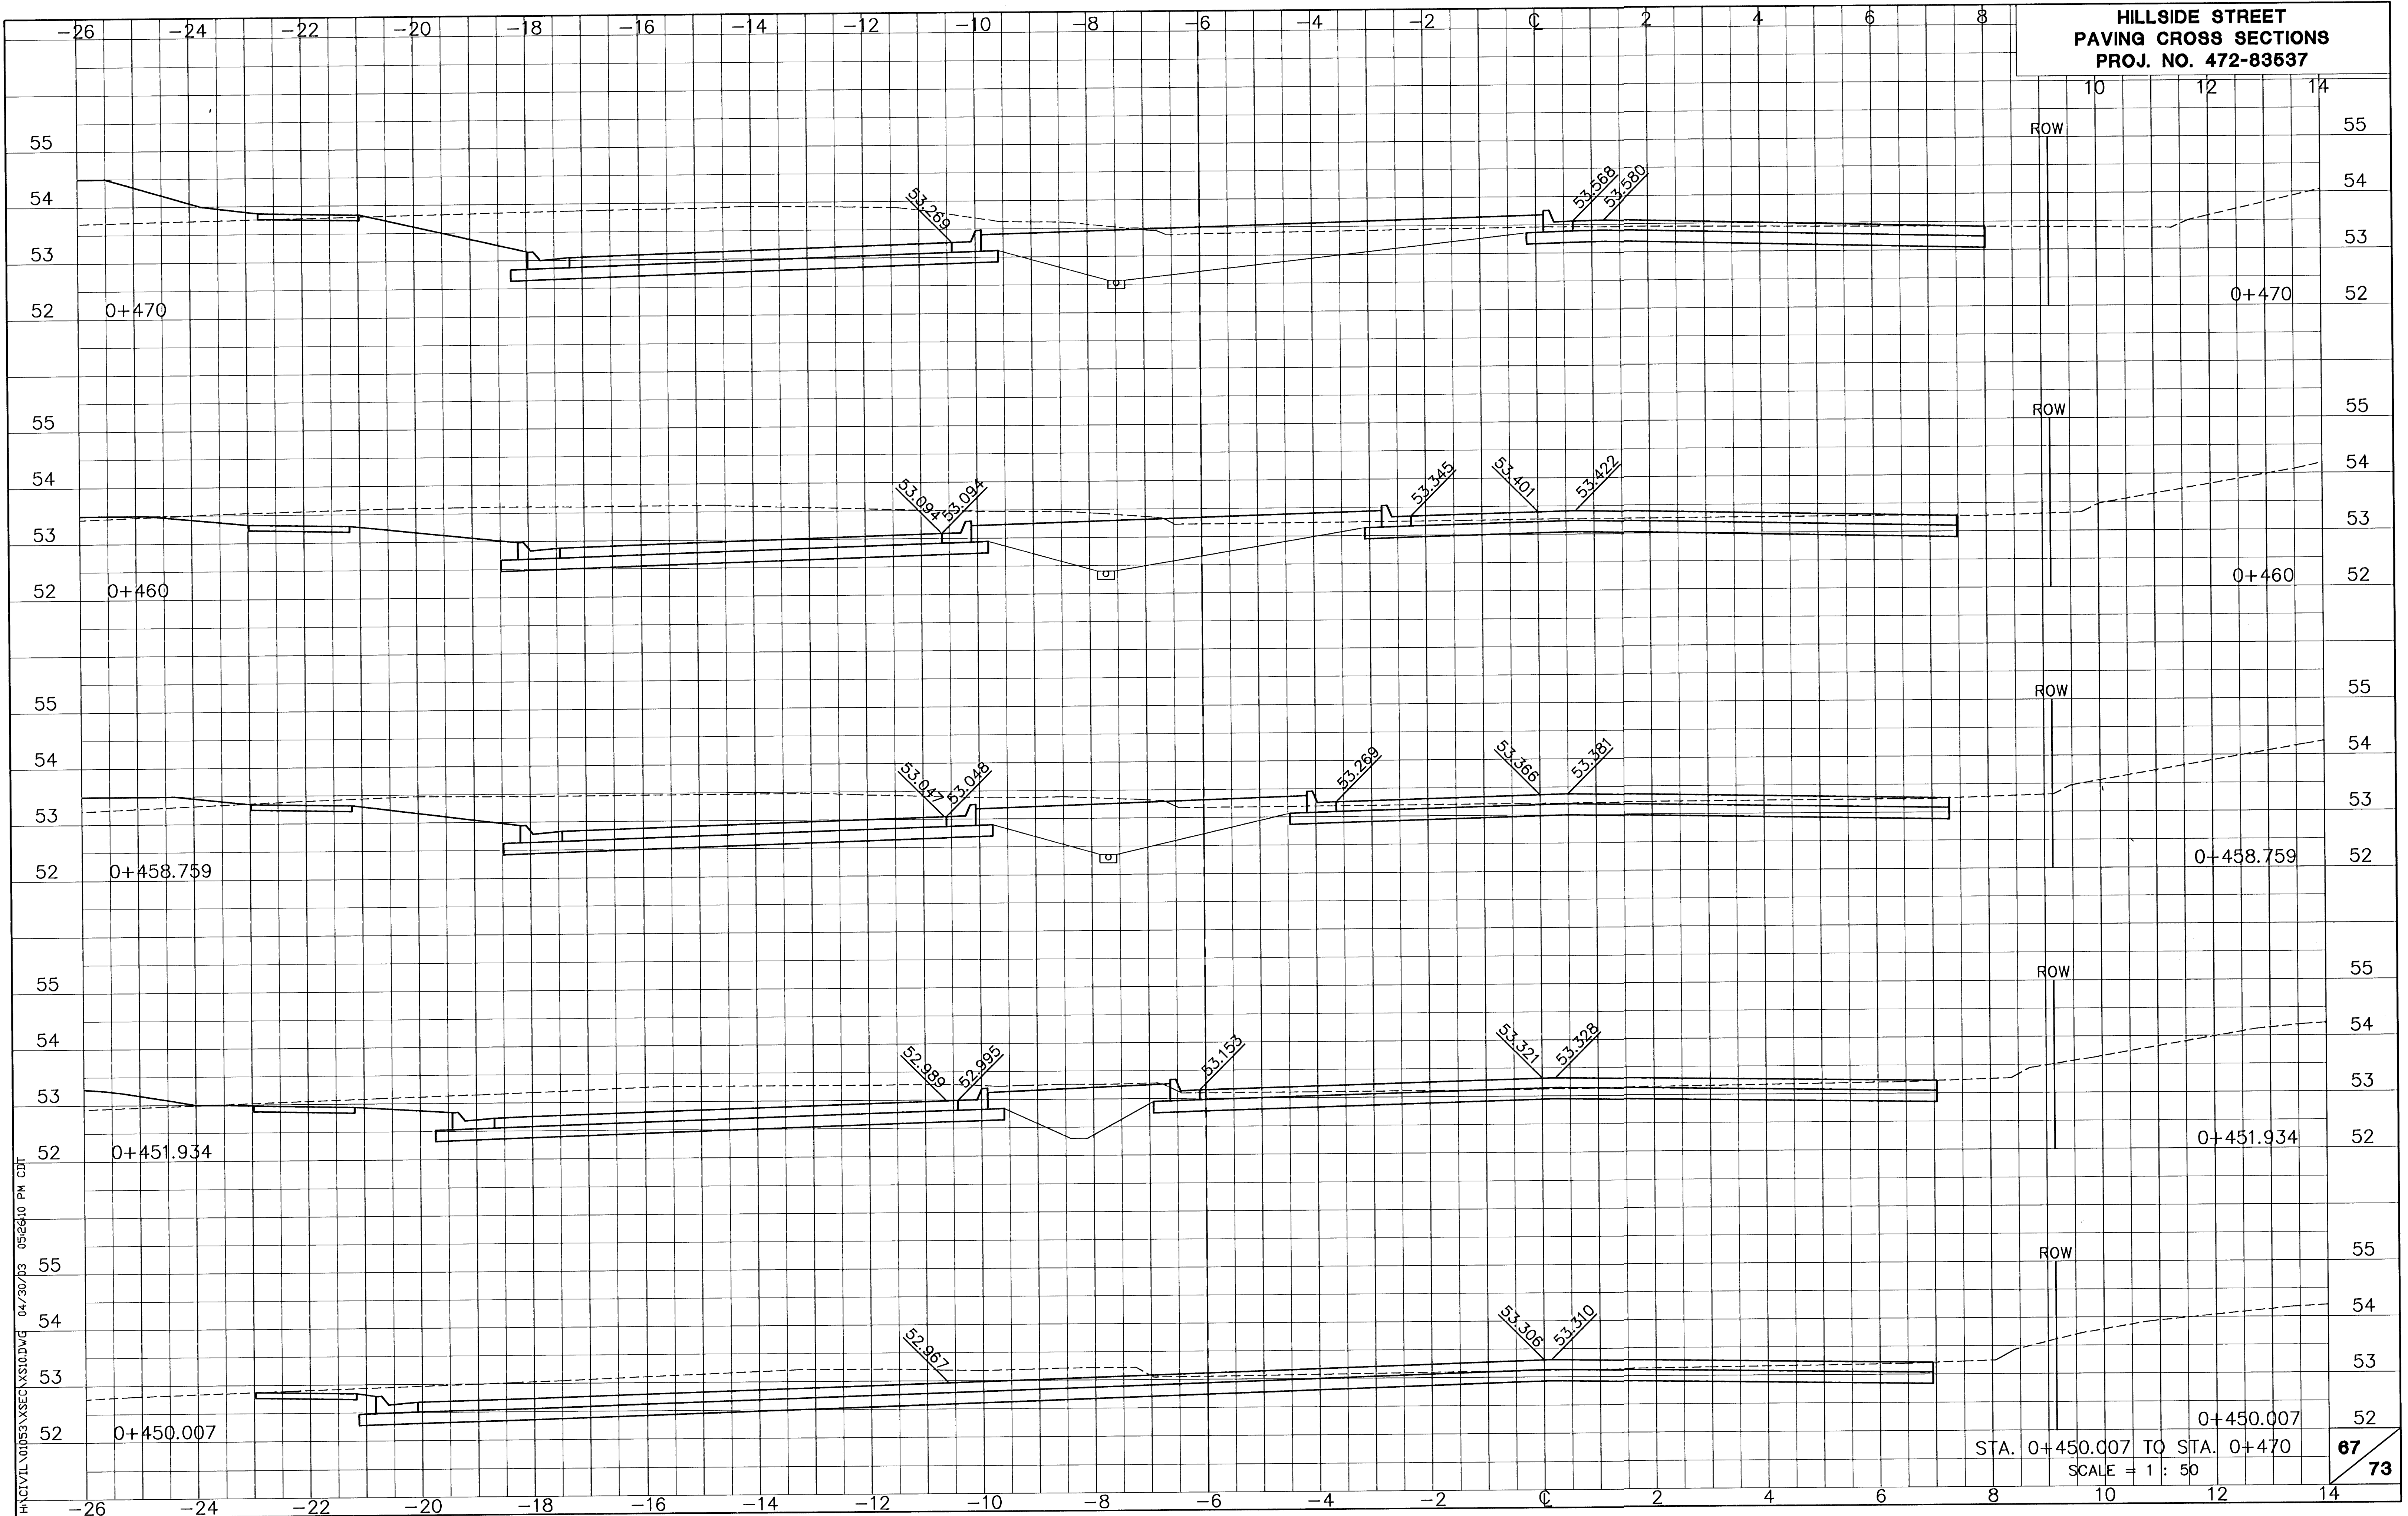

H:\CIVIL\01053\XSECTIONS\10.DWG 04/30/03 05:26:10 PM CDT