


HILLSIDE STREET
PAVING CROSS SECTIONS
PROJ. NO. 472-83537

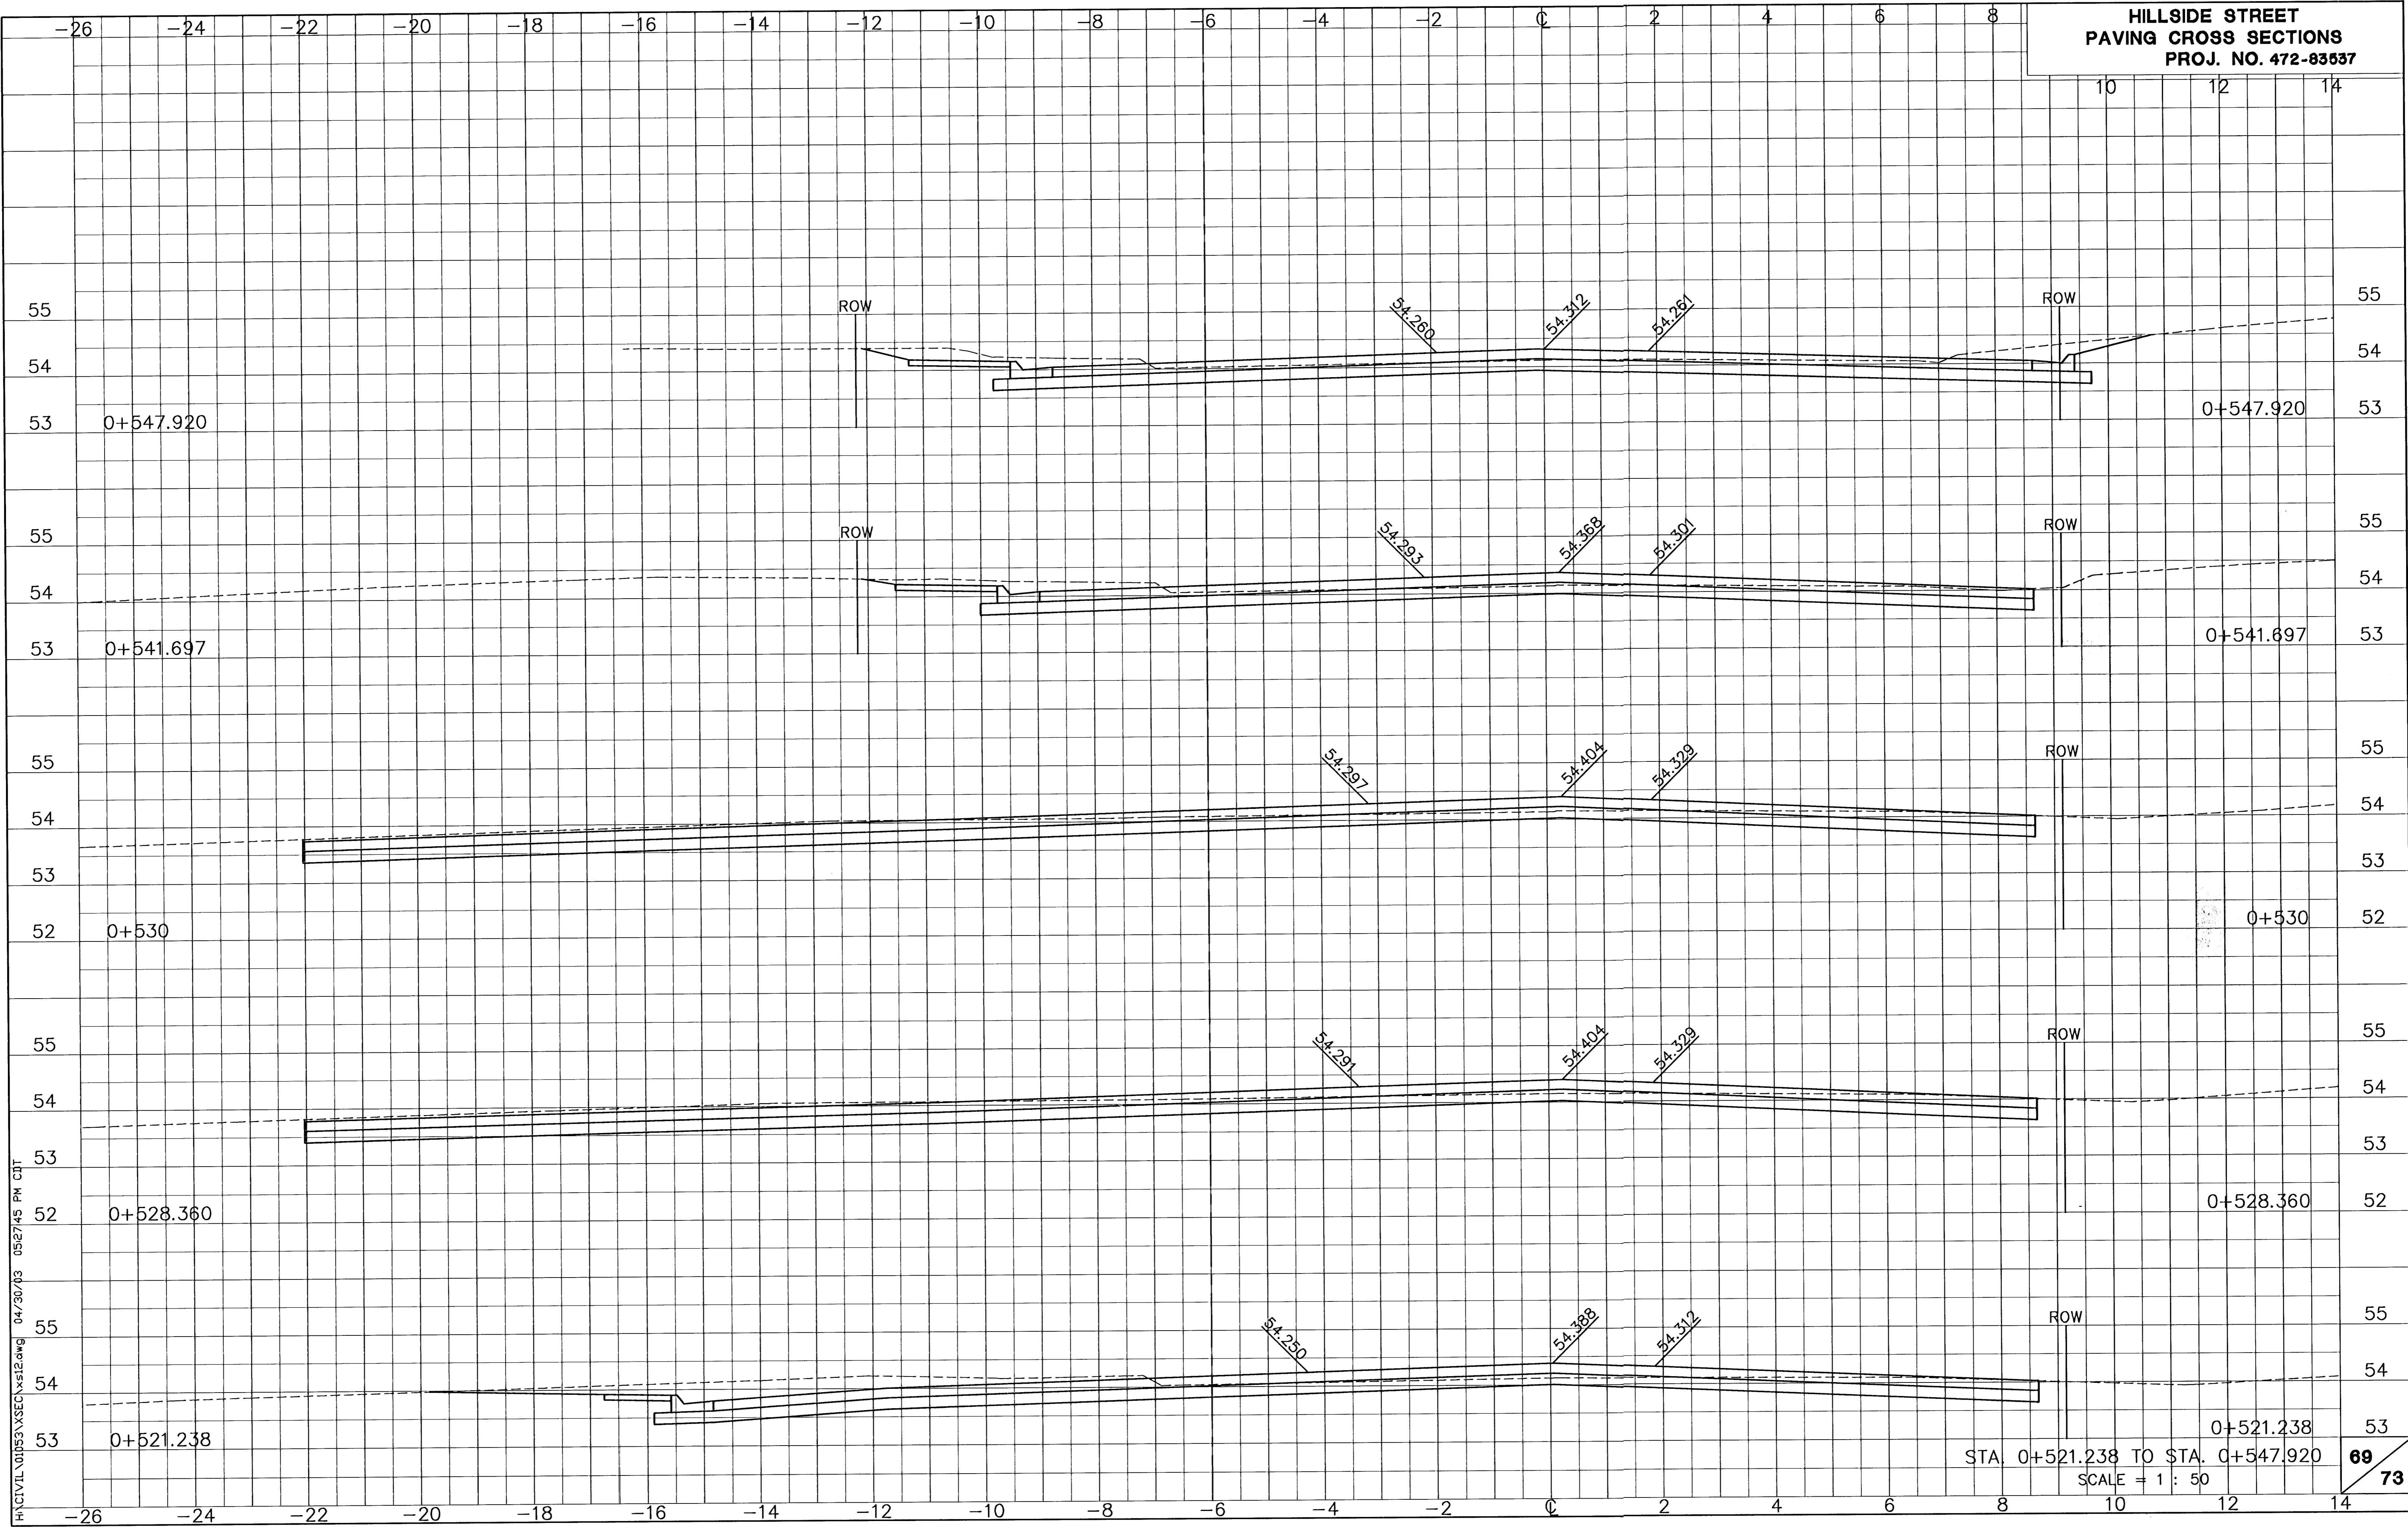

H:\CIVIL\01053\XSEC\XSEC1515.dwg 04/30/03 05:27:45 PM CJT

STA. 0+521.238 TO STA. 0+547.920
SCALE = 1 : 50