


**HILLSIDE STREET  
PAVING CROSS SECTIONS  
PROJ. NO. 472-83537**

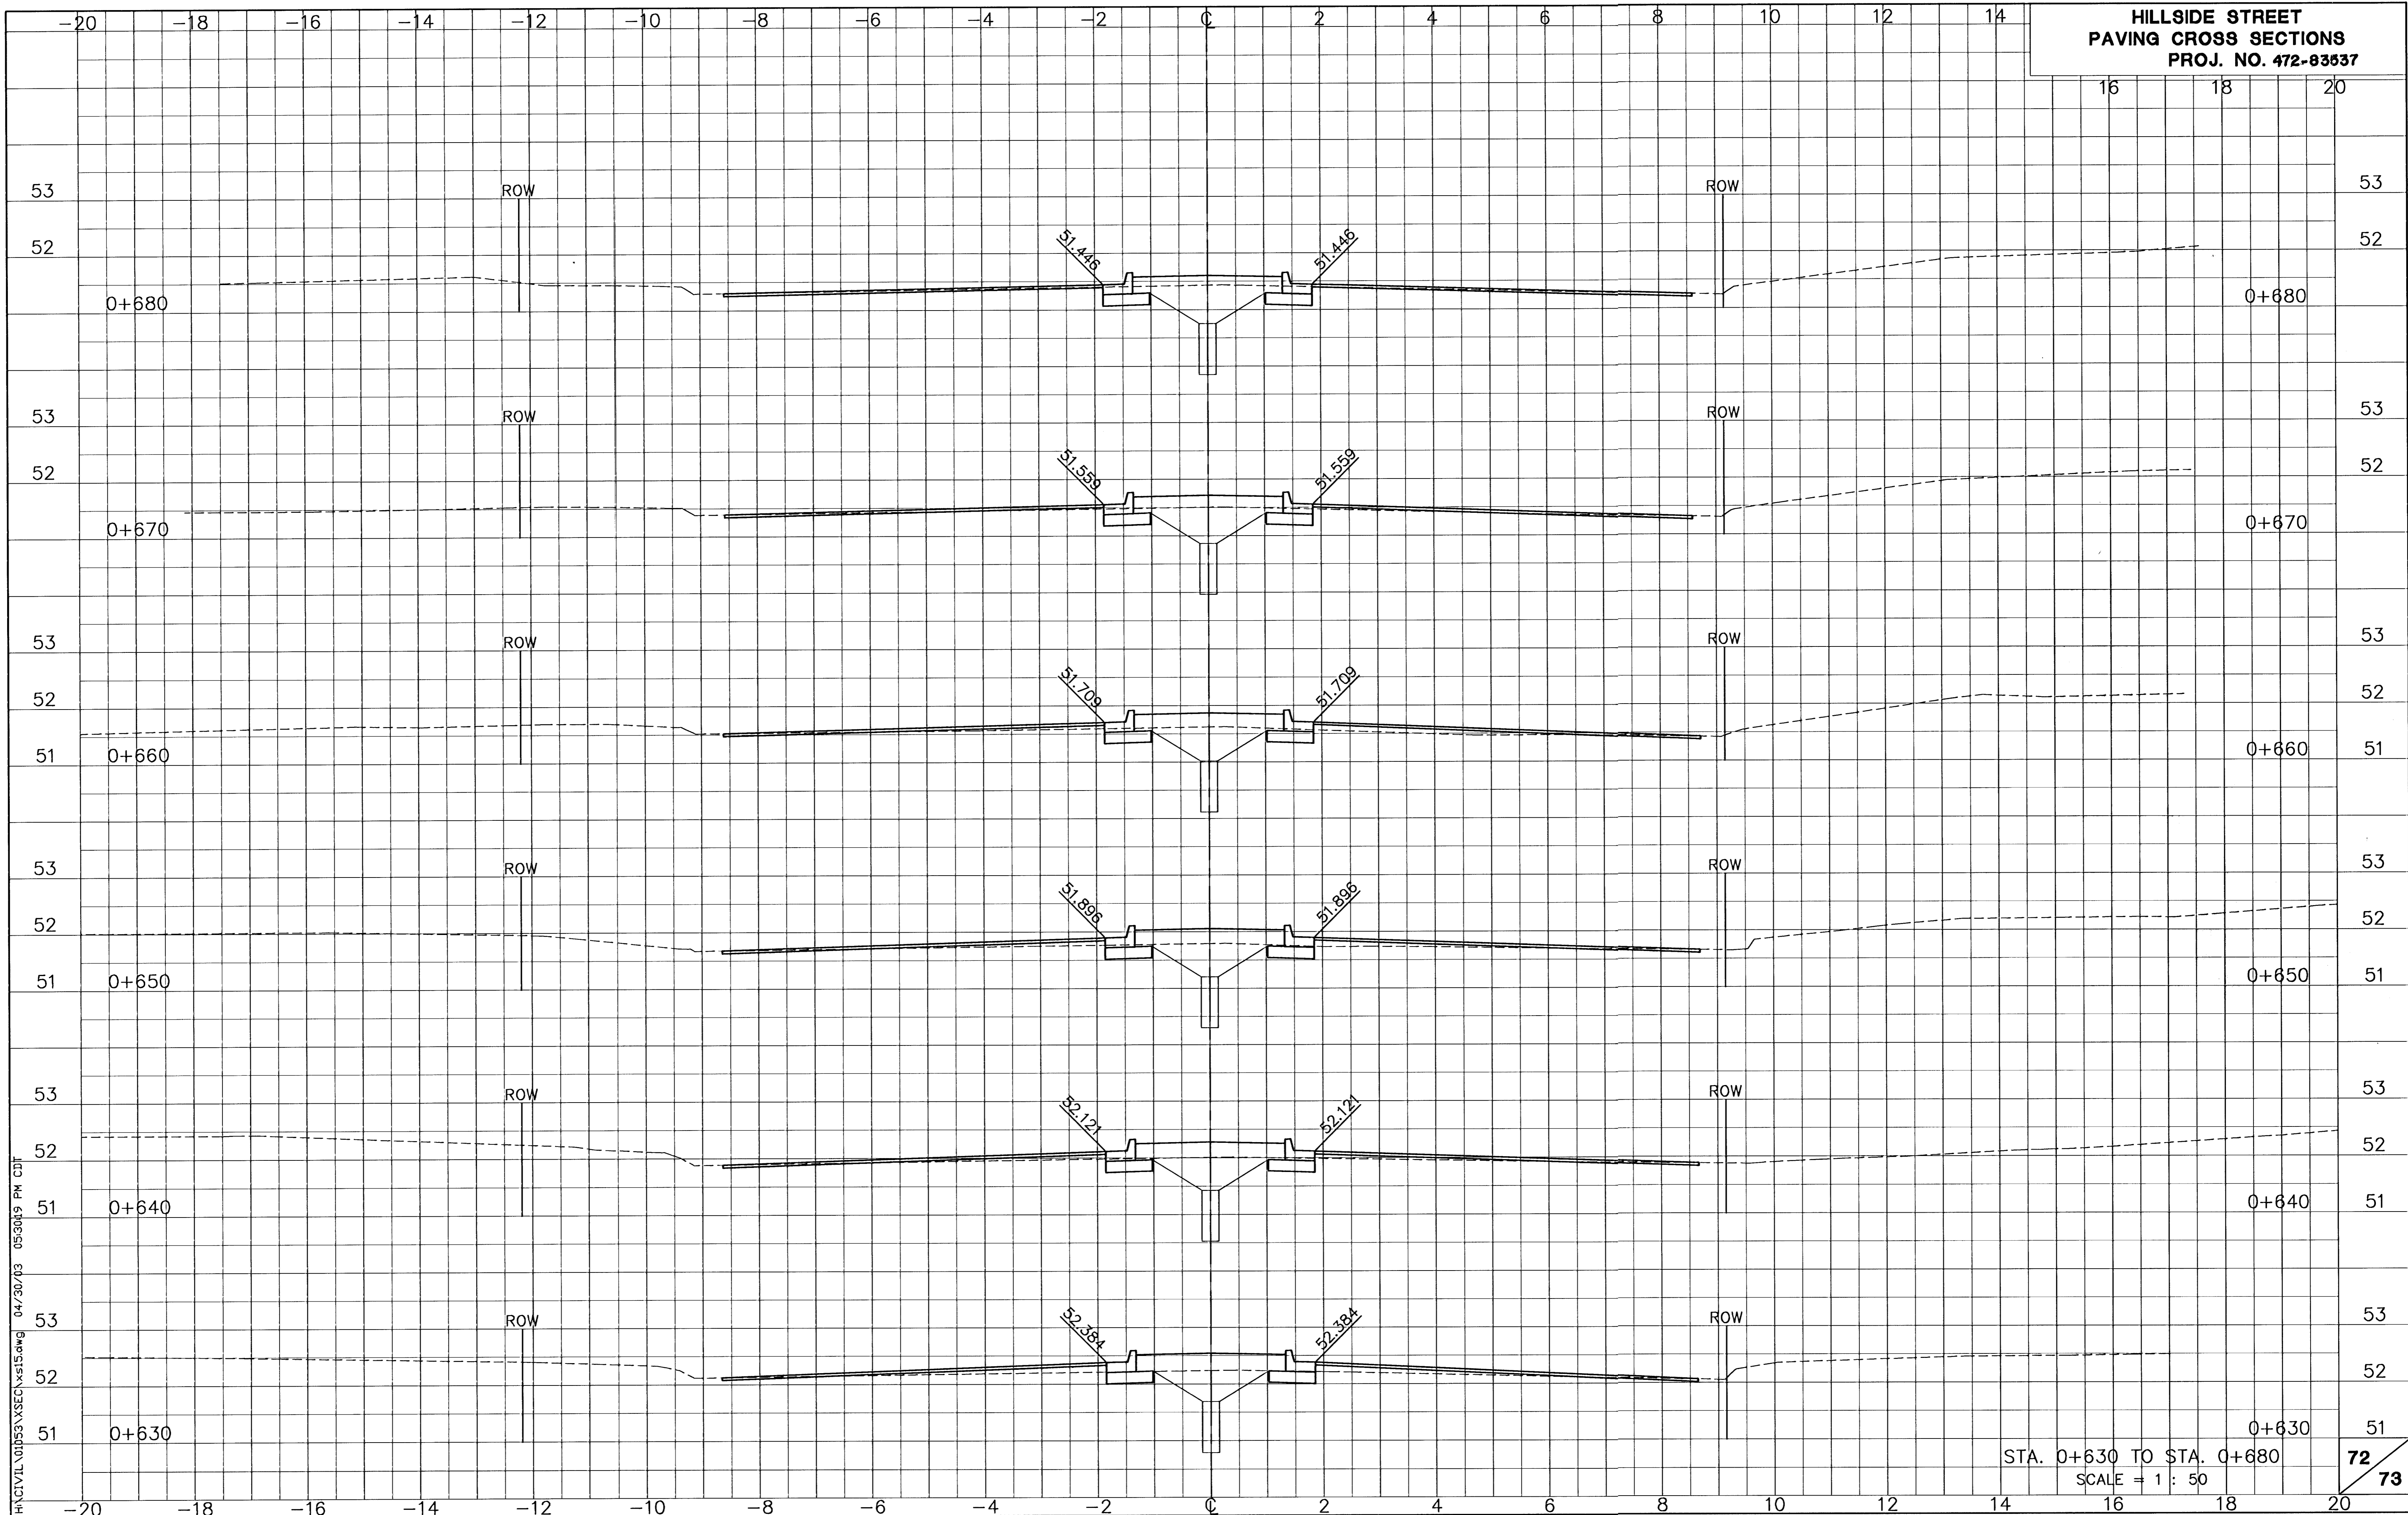

P:\CIVIL\01953\XSEC\XSEC15.dwg 04/30/13 05:30:49 PM CDT

STA. 0+630 TO STA. 0+680  
SCALE = 1 : 50