


HILLSIDE STREET
PAVING CROSS SECTIONS
PROJ. NO. 472-83537

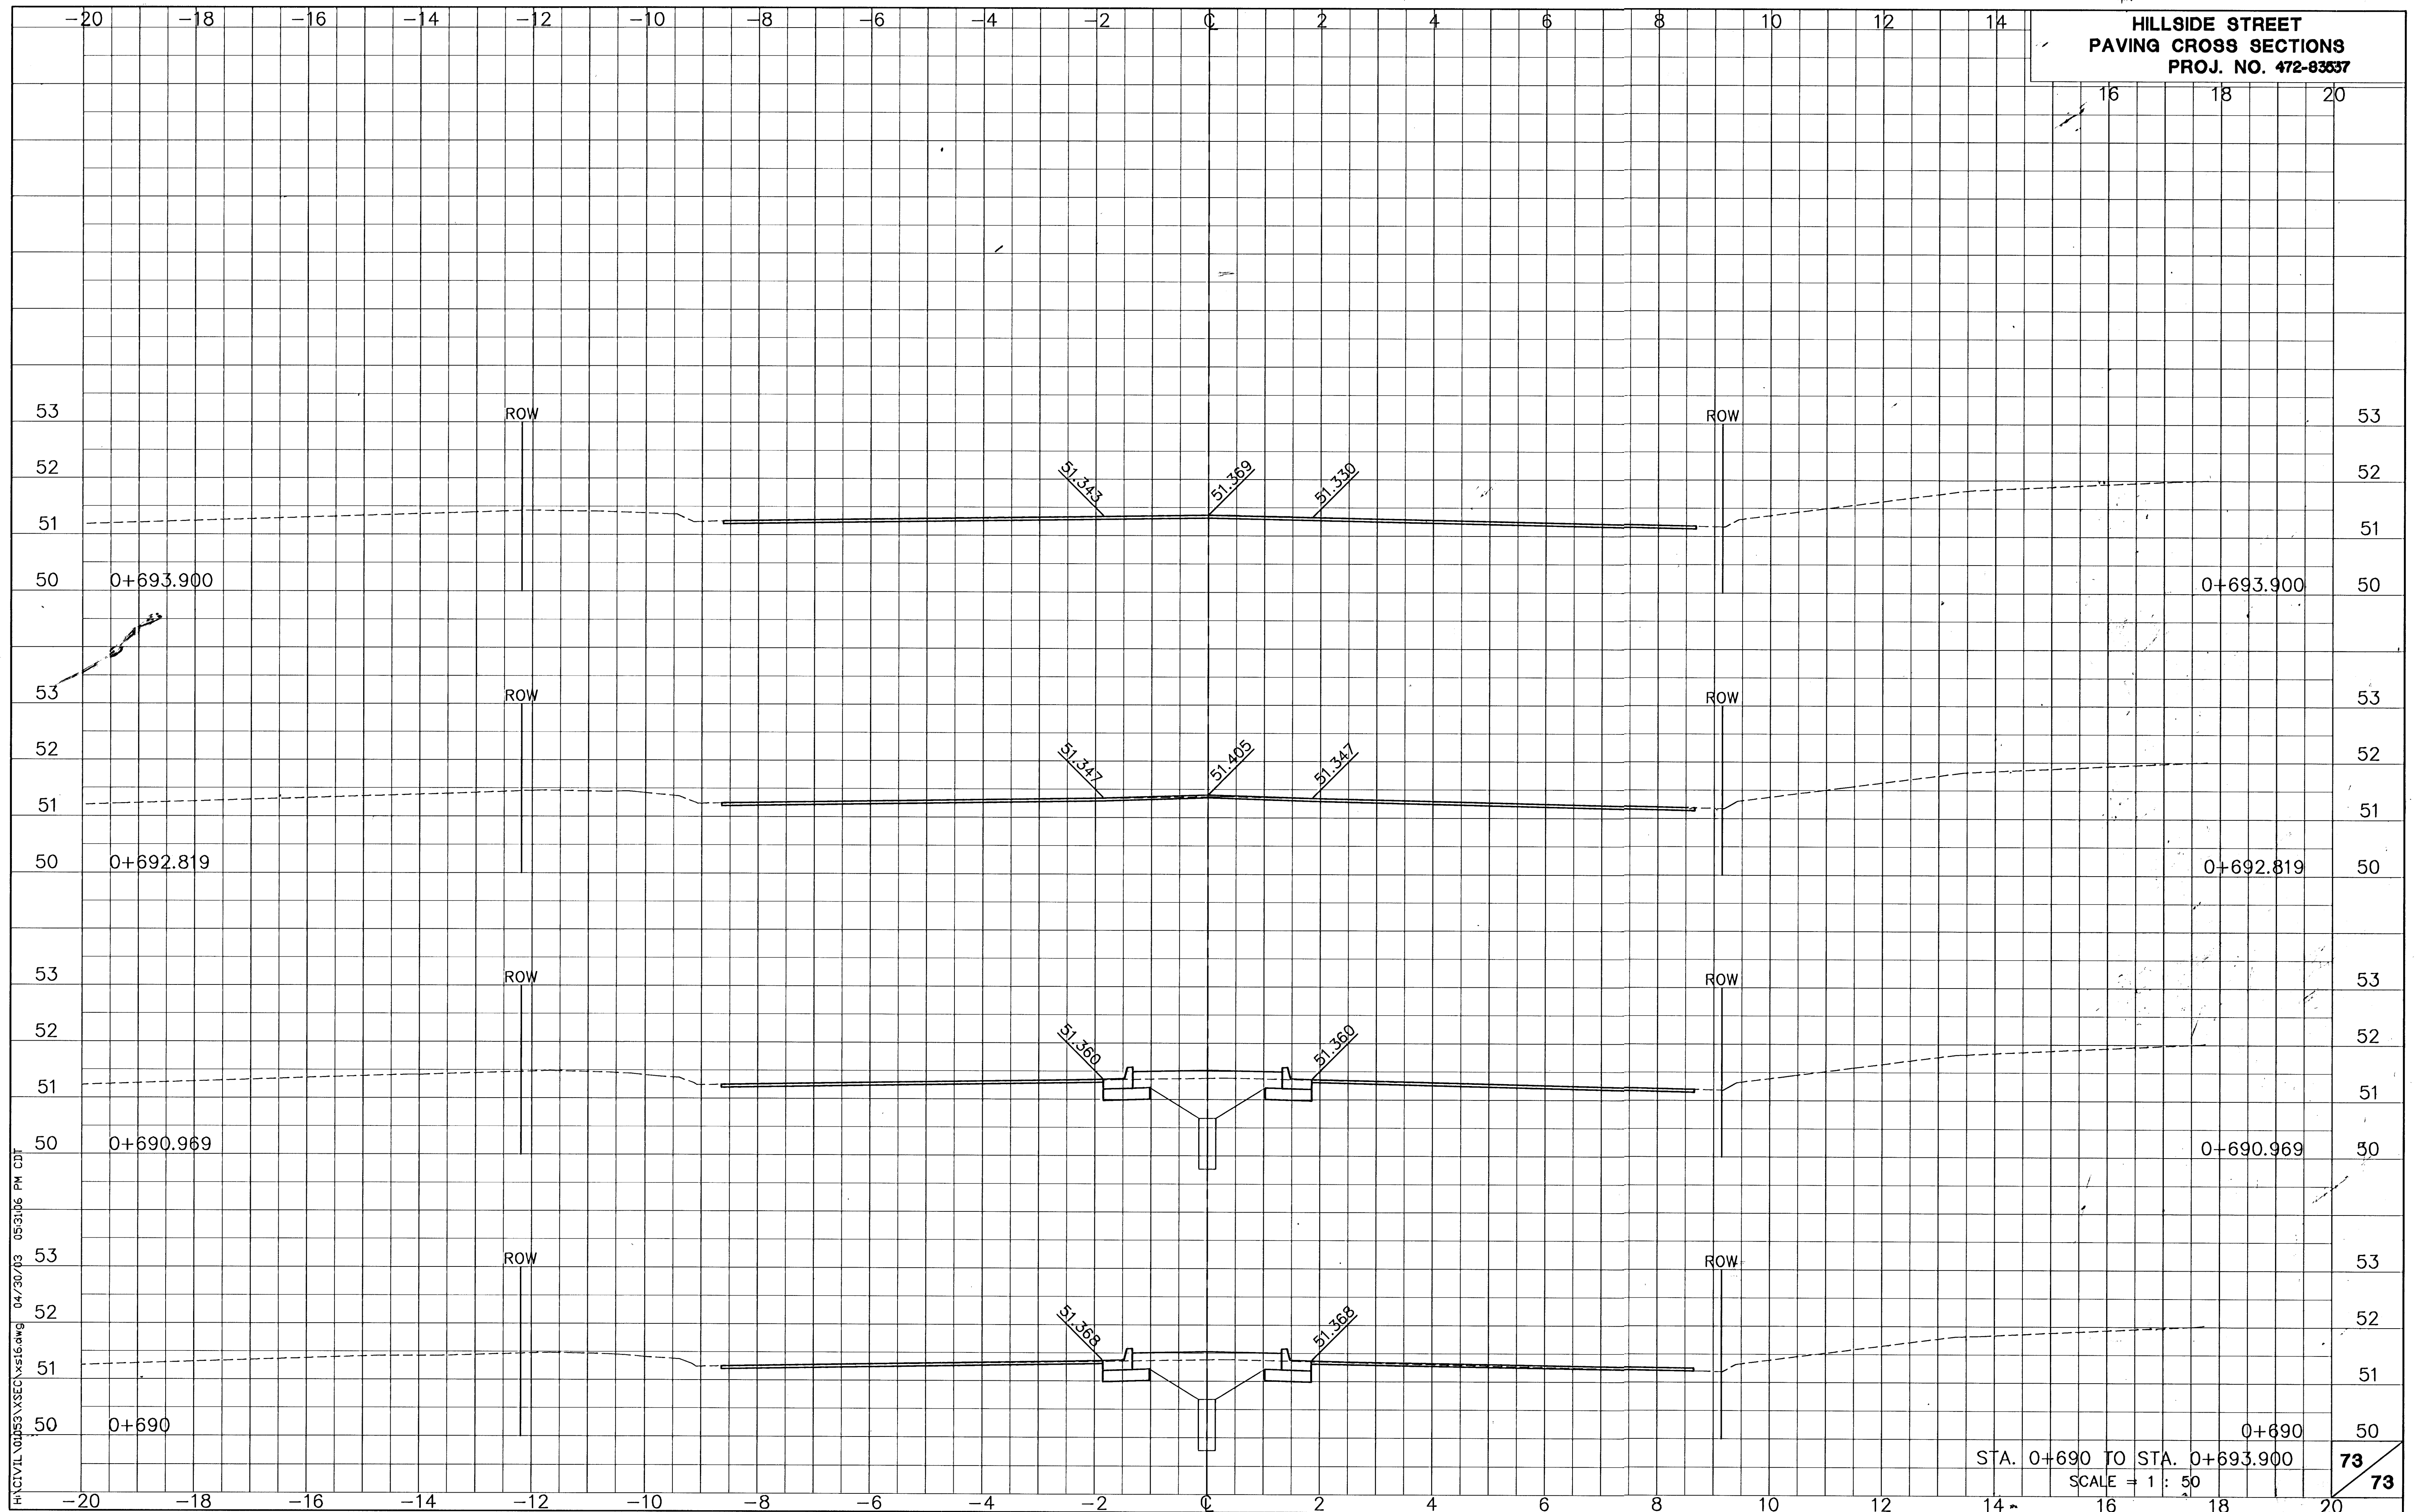

STA. 0+690 TO STA. 0+693.900
SCALE = 1 : 50