


FHWA REGION NO.	STATE	PROJECT NO.	FISCAL YEAR	SHEET NO.	TOTAL SHEETS
7	KANSAS	87TE0074-01	1996	3	21

**BENCHMARKS:**


City of Wichita Bench Mark Disk in traffic signal base, north side 31st Street South & west line Turnpike Drive  
Elev. = 163.59

City of Wichita Bench Mark Disk in traffic signal base, SE intersection, Oliver Street and 31st Street South  
Elev. = 164.48

City of Wichita Bench Mark Disk in sidewalk at NE corner of bridge approx. 300'± west of KTA & 395'± east of centerline McAdam  
Elev. = 123.02

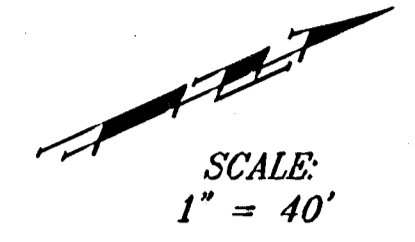

KANSAS TURNPIKE AUTHORITY

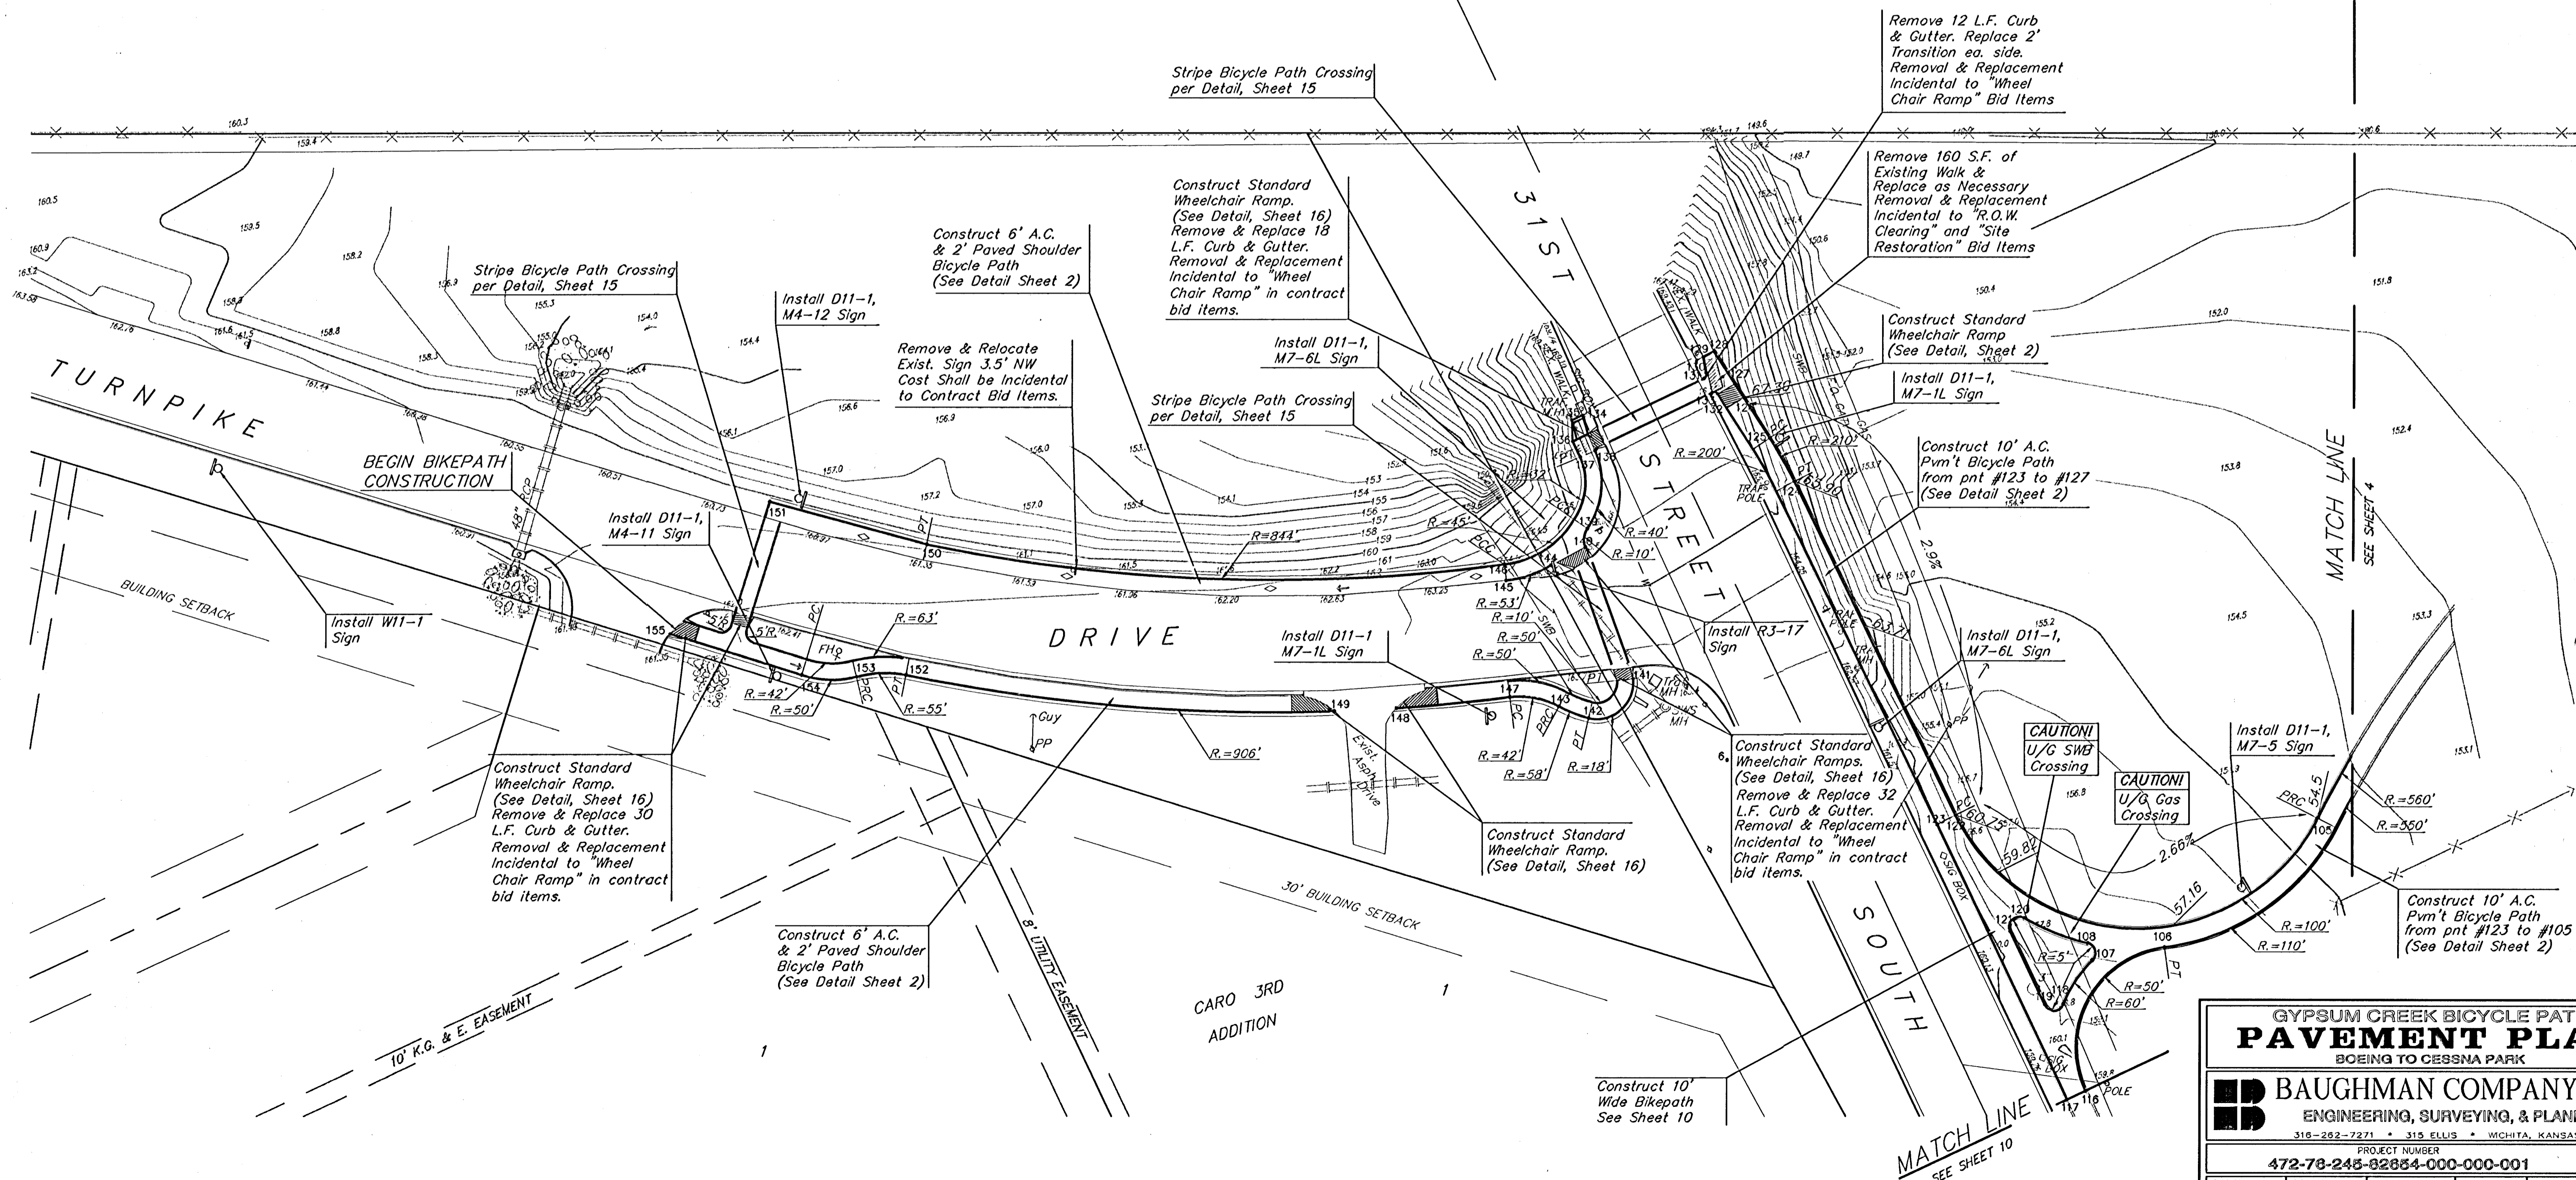

**GYPNUM CREEK BICYCLE PATH  
PAVEMENT PLAN**  
BOEING TO CESSNA PARK

**BAUGHMAN COMPANY P.A.**  
ENGINEERING, SURVEYING, & PLANNING  
316-262-7271 • 315 ELLIS • WICHITA, KANSAS 67211

PROJECT NUMBER  
**472-78-245-82884-000-000-001**

DESIGN BAM	DRAWN BAM	APPROVED TA	DATE 6/96	SCALE 1" = 40'	SHEET <b>3</b> OF <b>21</b>
---------------	--------------	----------------	--------------	-------------------	--------------------------------------

95-10-5748  
0721PAV