



FHWA REGION NO.	STATE	PROJECT NO.	FISCAL YEAR	SHEET NO.	TOTAL SHEETS
7	KANSAS	87TE0074-01	1996	5	21

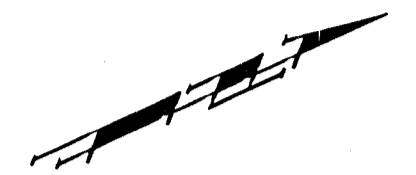

SCALE:  
1" = 40'

KANSAS TURNPIKE AUTHORITY

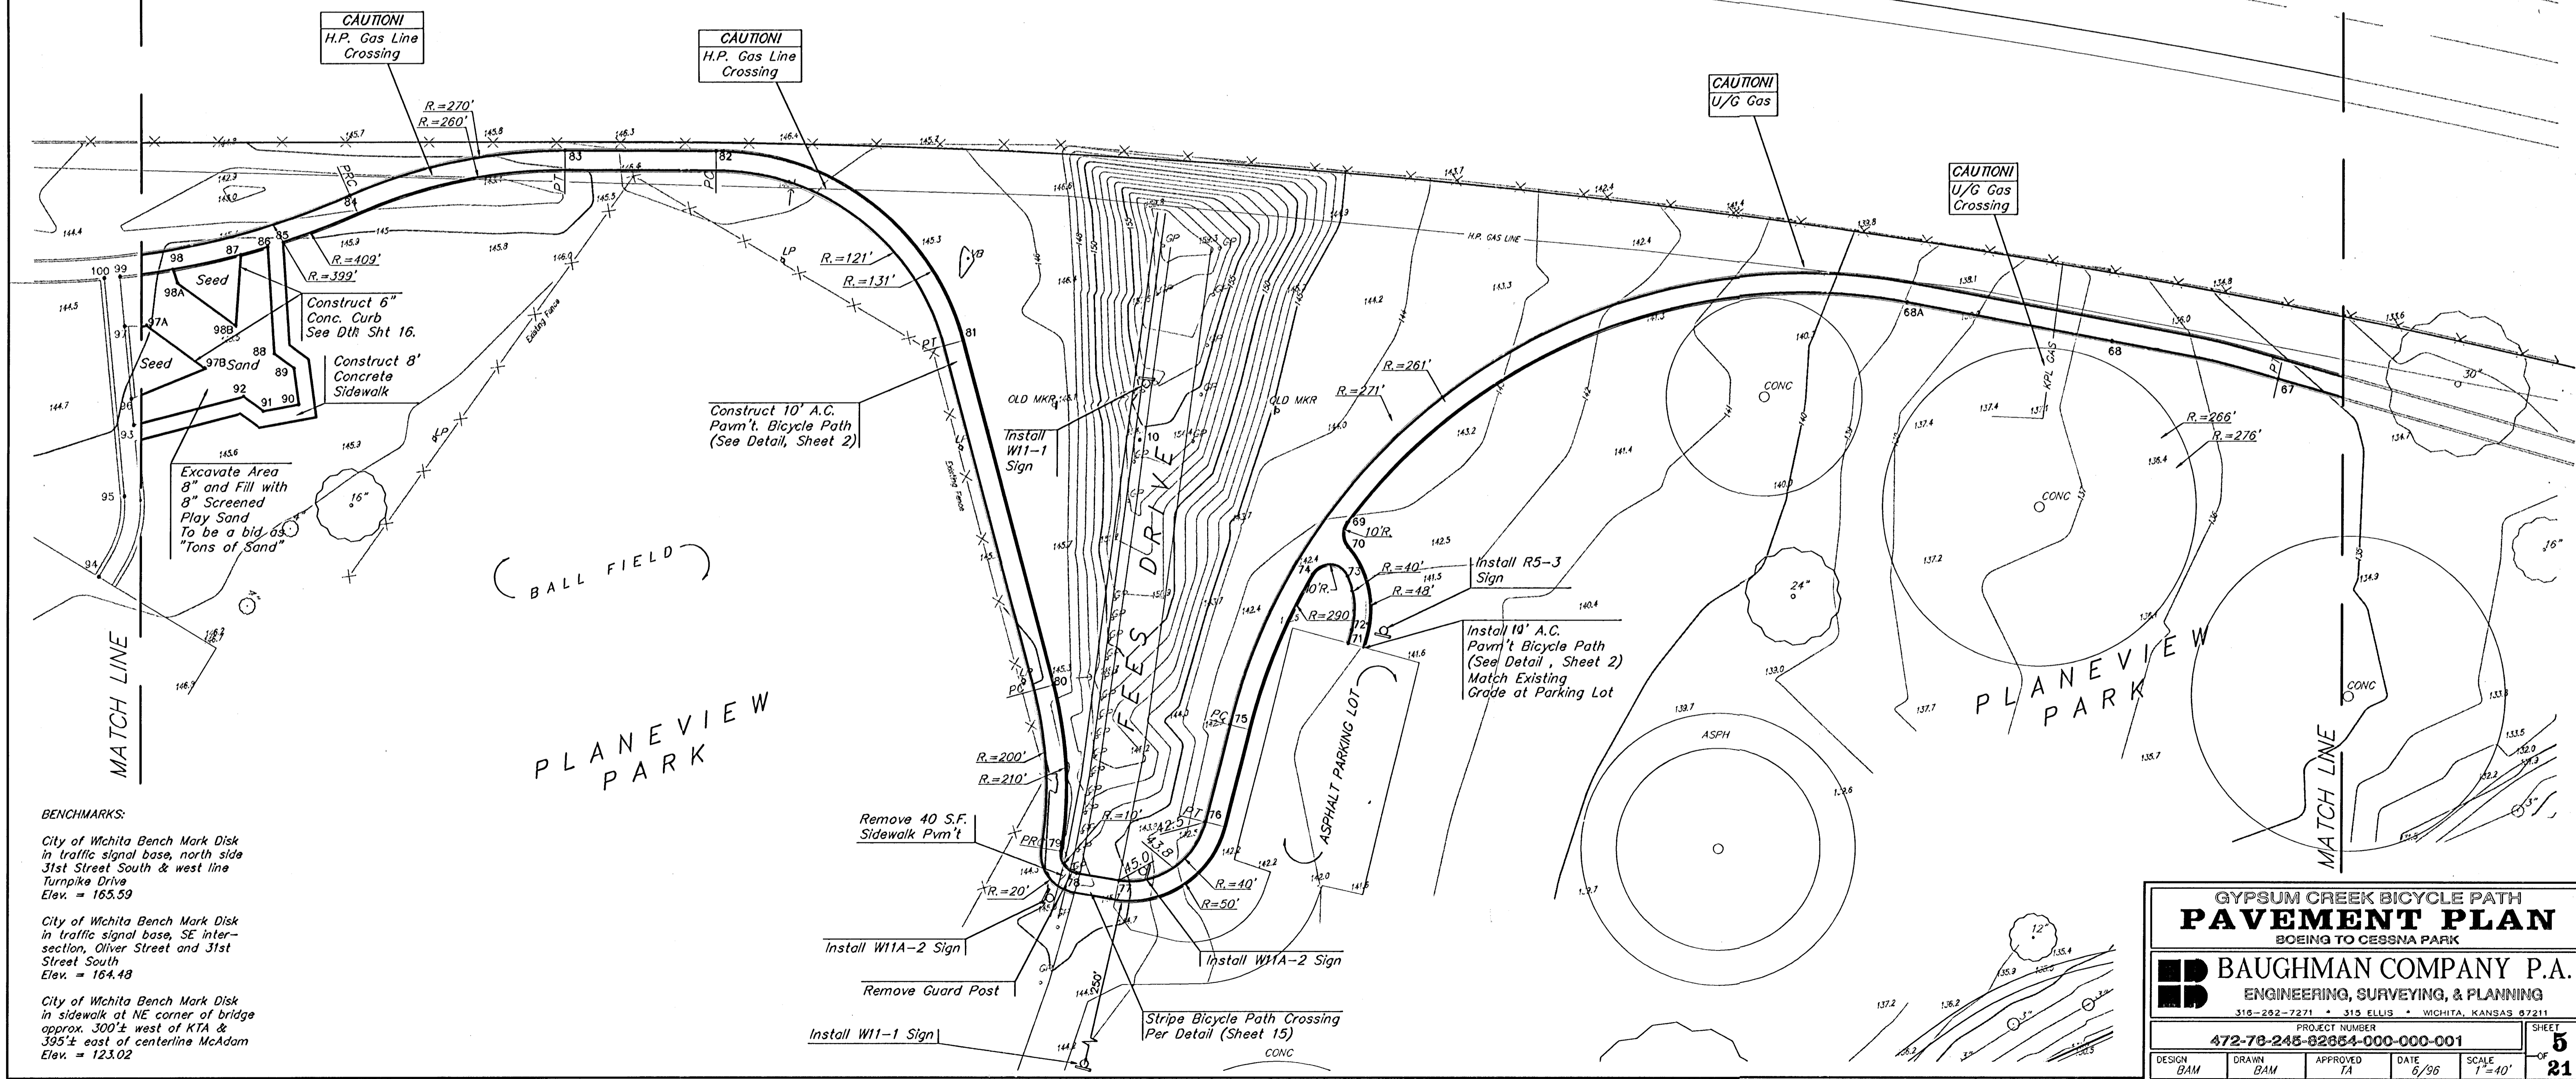

**BENCHMARKS:**  
 City of Wichita Bench Mark Disk in traffic signal base, north side 31st Street South & west line Turnpike Drive Elev. = 165.59  
 City of Wichita Bench Mark Disk in traffic signal base, SE intersection, Oliver Street and 31st Street South Elev. = 164.48  
 City of Wichita Bench Mark Disk in sidewalk at NE corner of bridge approx. 300'± west of KTA & 395'± east of centerline McAdam Elev. = 123.02

**GYPSUM CREEK BICYCLE PATH  
PAVEMENT PLAN**  
BOEING TO CESSNA PARK

**BAUGHMAN COMPANY P.A.**  
ENGINEERING, SURVEYING, & PLANNING  
315-292-7271 • 315 ELLIS • WICHITA, KANSAS 67211

DESIGN BAM	DRAWN BAM	APPROVED TA	DATE 6/96	SCALE 1" = 40'	SHEET 5 OF 21
---------------	--------------	----------------	--------------	-------------------	------------------------

95-10-ET48  
GYP2/P413