


FHWA REGION NO.	STATE	PROJECT NO.	FISCAL YEAR	SHEET NO.	TOTAL SHEETS
7	KANSAS	87TE0074-01	1996	7	21

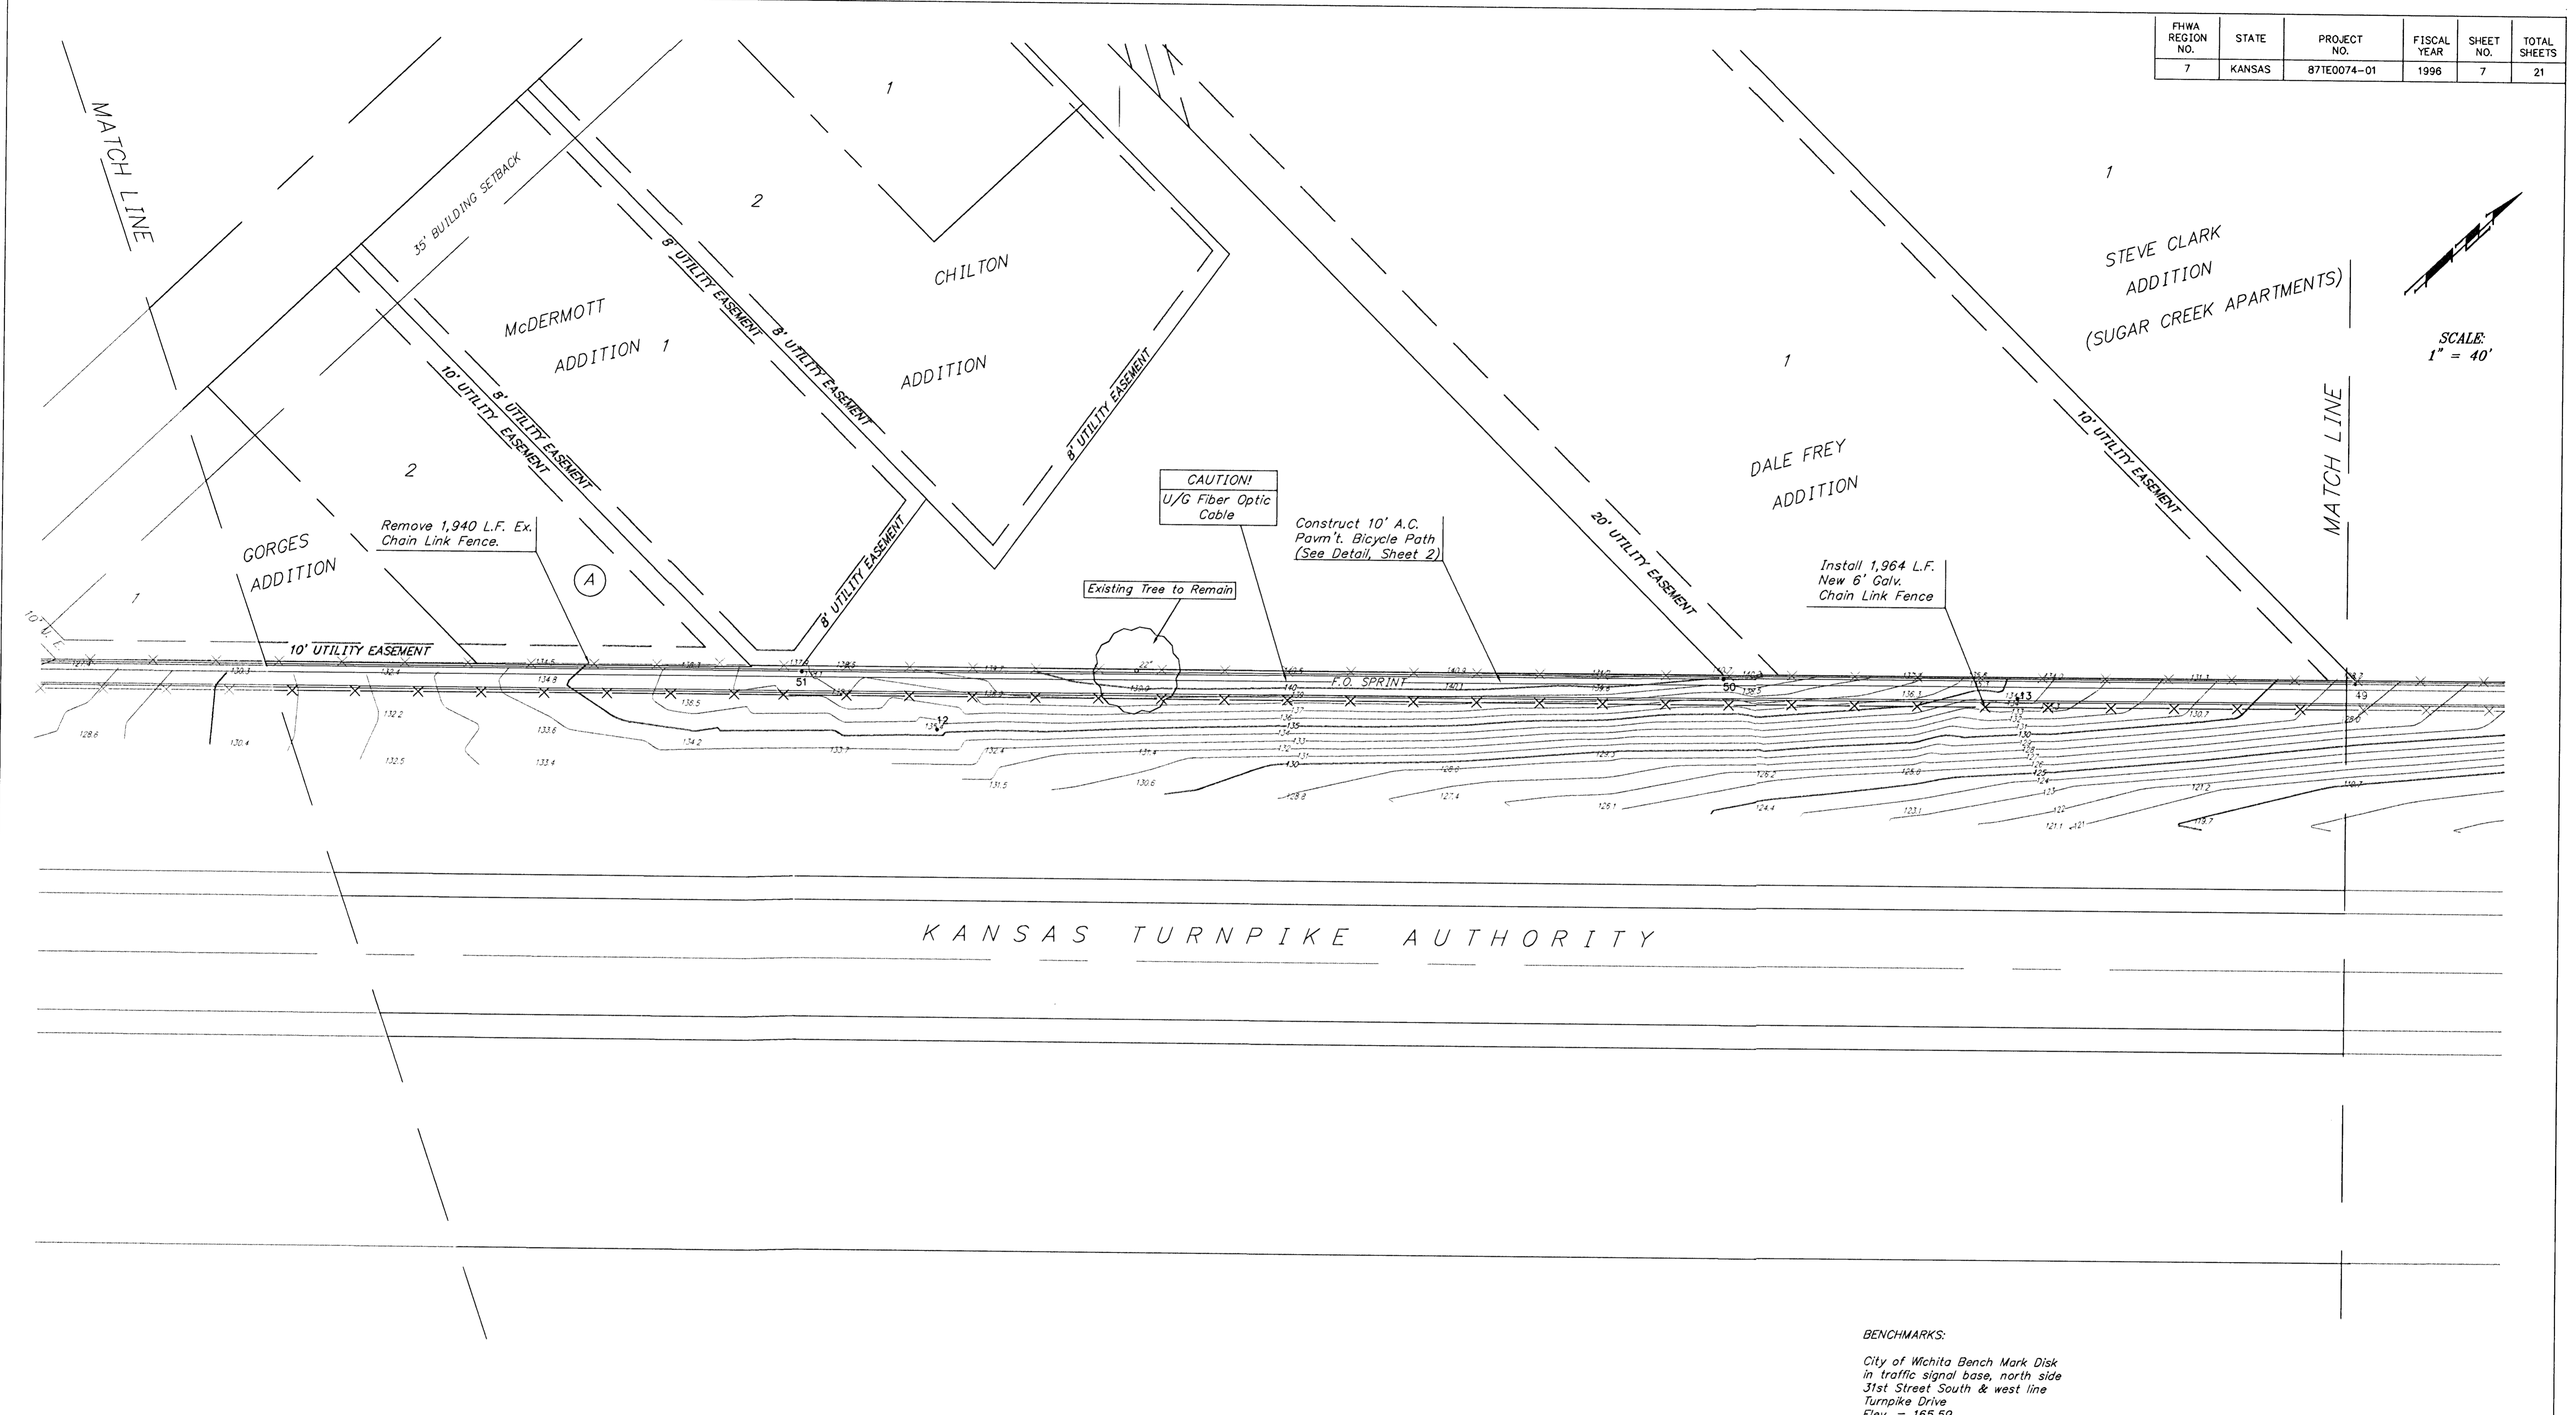

SCALE:
1" = 40'

KANSAS TURNPIKE AUTHORITY

BENCHMARKS:
 City of Wichita Bench Mark Disk in traffic signal base, north side 31st Street South & west line Turnpike Drive Elev. = 165.59
 City of Wichita Bench Mark Disk in traffic signal base, SE intersection, Oliver Street and 31st Street South Elev. = 164.48
 City of Wichita Bench Mark Disk in sidewalk at NE corner of bridge approx. 300'± west of KTA & 395'± east of centerline McAdam Elev. = 123.02

**GYPSON CREEK BICYCLE PATH
PAVEMENT PLAN
BOEING TO CESSNA PARK**

BAUGHMAN COMPANY P.A.
ENGINEERING, SURVEYING, & PLANNING
316-262-7271 • 315 ELLIS • WICHITA, KANSAS 67211

PROJECT NUMBER
472-76-245-82854-000-000-001

DESIGN	DRAWN	APPROVED	DATE	SCALE	SHEET
	BAM		4/96	1"=40'	7 OF 21

95-10-E148
GYP2 PAJ5