



FHWA REGION NO.	STATE	PROJECT NO.	FISCAL YEAR	SHEET NO.	TOTAL SHEETS
7	KANSAS	87TE0074-01	1996	10	21

SCALE:
1" = 40'

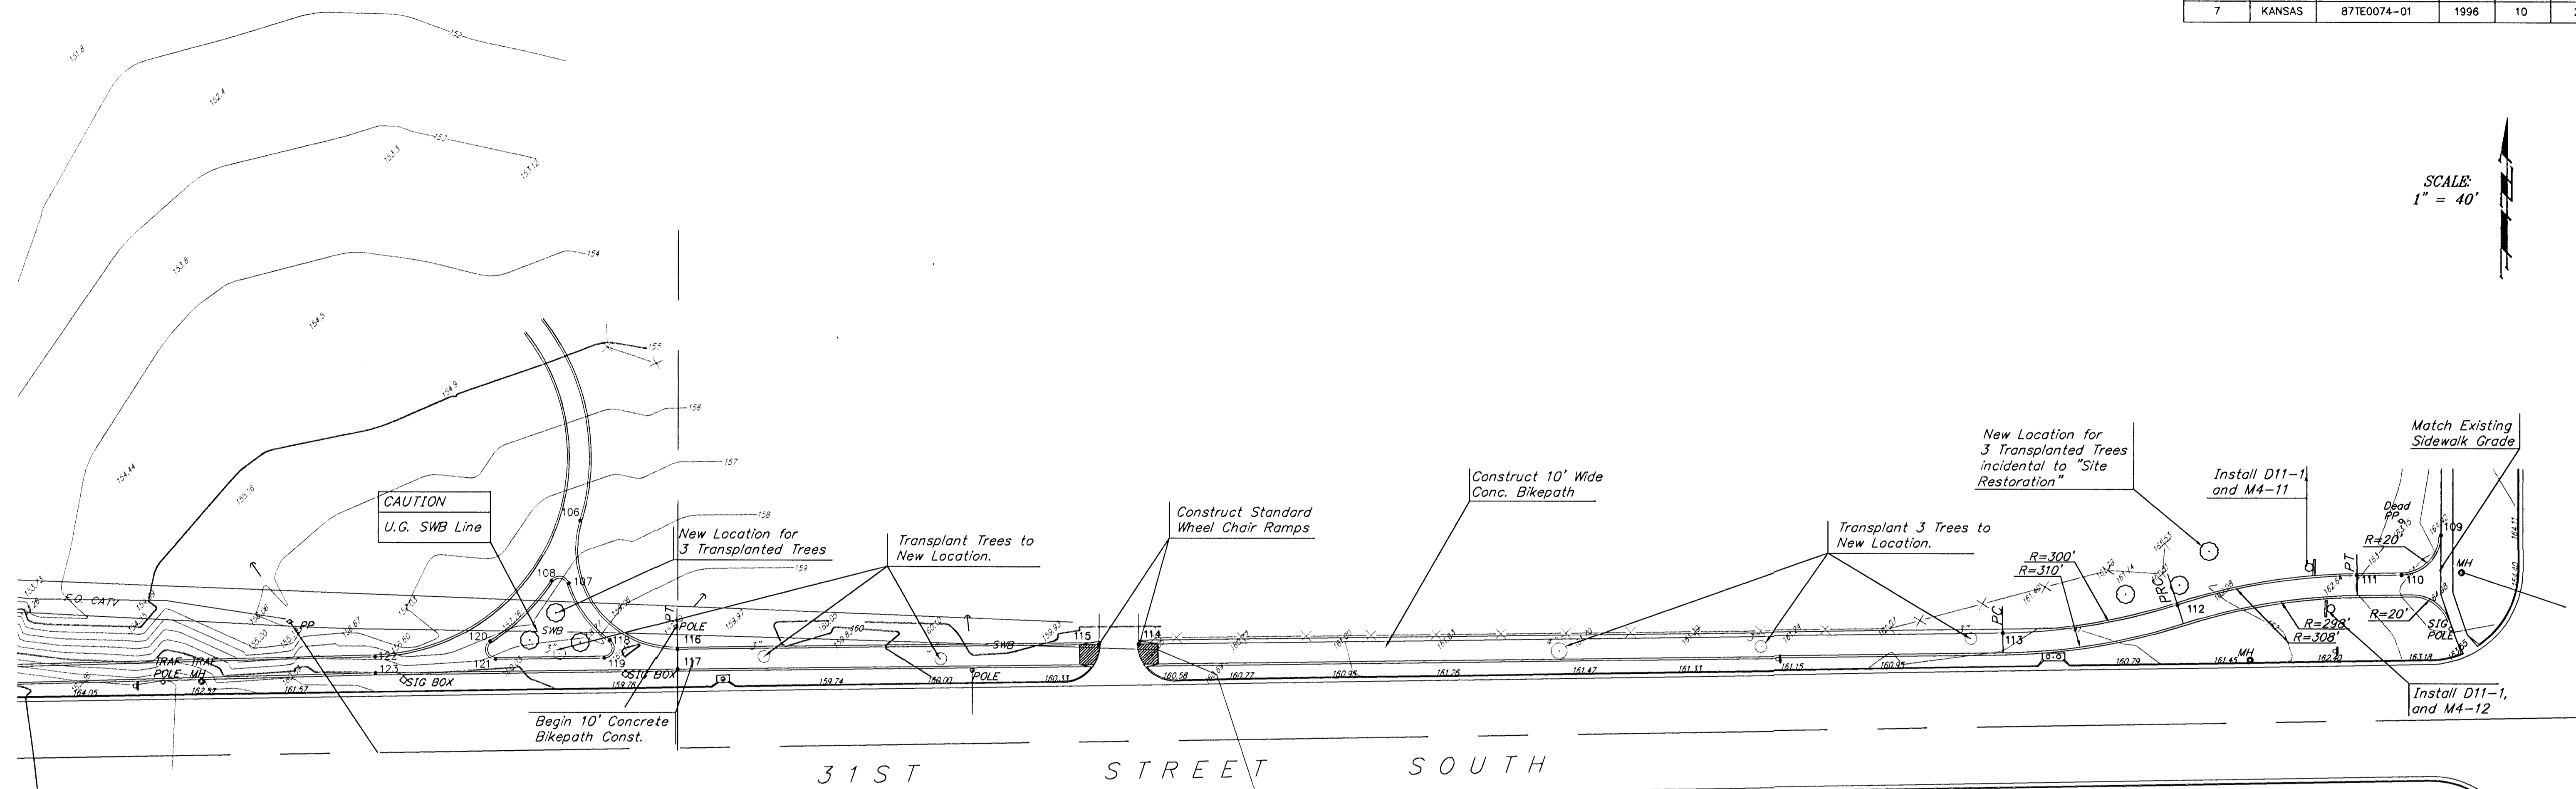

31ST STREET SOUTH

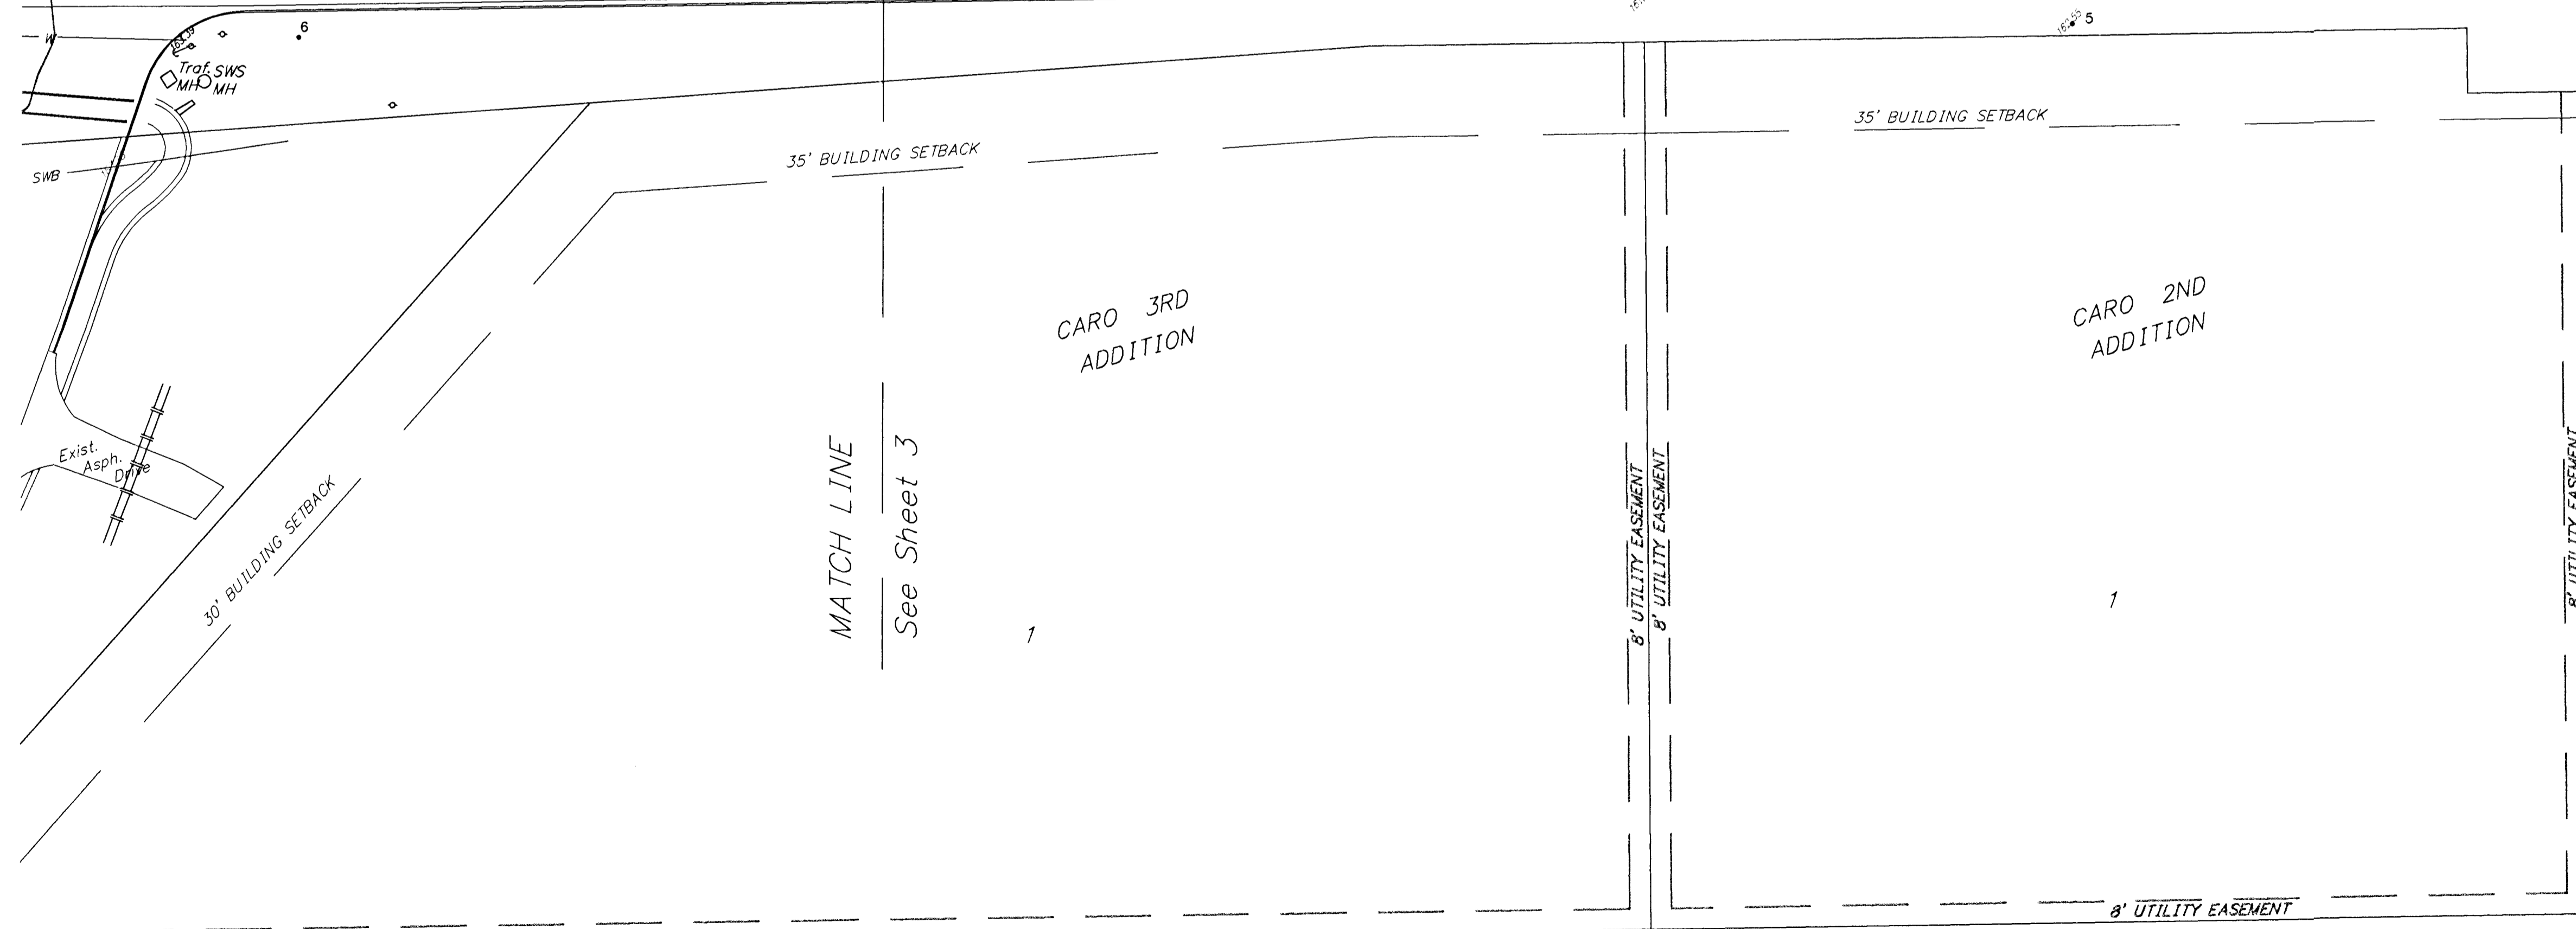

BENCHMARKS:
 City of Wichita Bench Mark Disk in traffic signal base, north side 31st Street South & west line Turnpike Drive Elev. = 165.59
 City of Wichita Bench Mark Disk in traffic signal base, SE intersection, Oliver Street and 31st Street South Elev. = 164.48
 City of Wichita Bench Mark Disk in sidewalk at NE corner of bridge approx. 300'± west of KTA & 395'± east of centerline McAdam Elev. = 123.02

**GYPSUM CREEK BICYCLE PATH
PAVEMENT PLAN**
BOEING TO CESSNA PARK

BAUGHMAN COMPANY P.A.
ENGINEERING, SURVEYING, & PLANNING
318-262-7271 • 315 ELLIS • WICHITA, KANSAS 67211

PROJECT NUMBER
472-78-245-82654-000-000-001

DESIGN BAM	DRAWN BAM	APPROVED	DATE 4/96	SCALE 1"=40'	SHEET 10 OF 21
---------------	--------------	----------	--------------	-----------------	-------------------------

95-10-E148
GYP2/P4148