



| FHWA REGION NO. | STATE | PROJECT NO. | FISCAL YEAR | SHEET NO. | TOTAL SHEETS |
|-----------------|--------|-------------|-------------|-----------|--------------|
| 7 | KANSAS | 87TE0074-01 | 1996 | 15 | 21 |

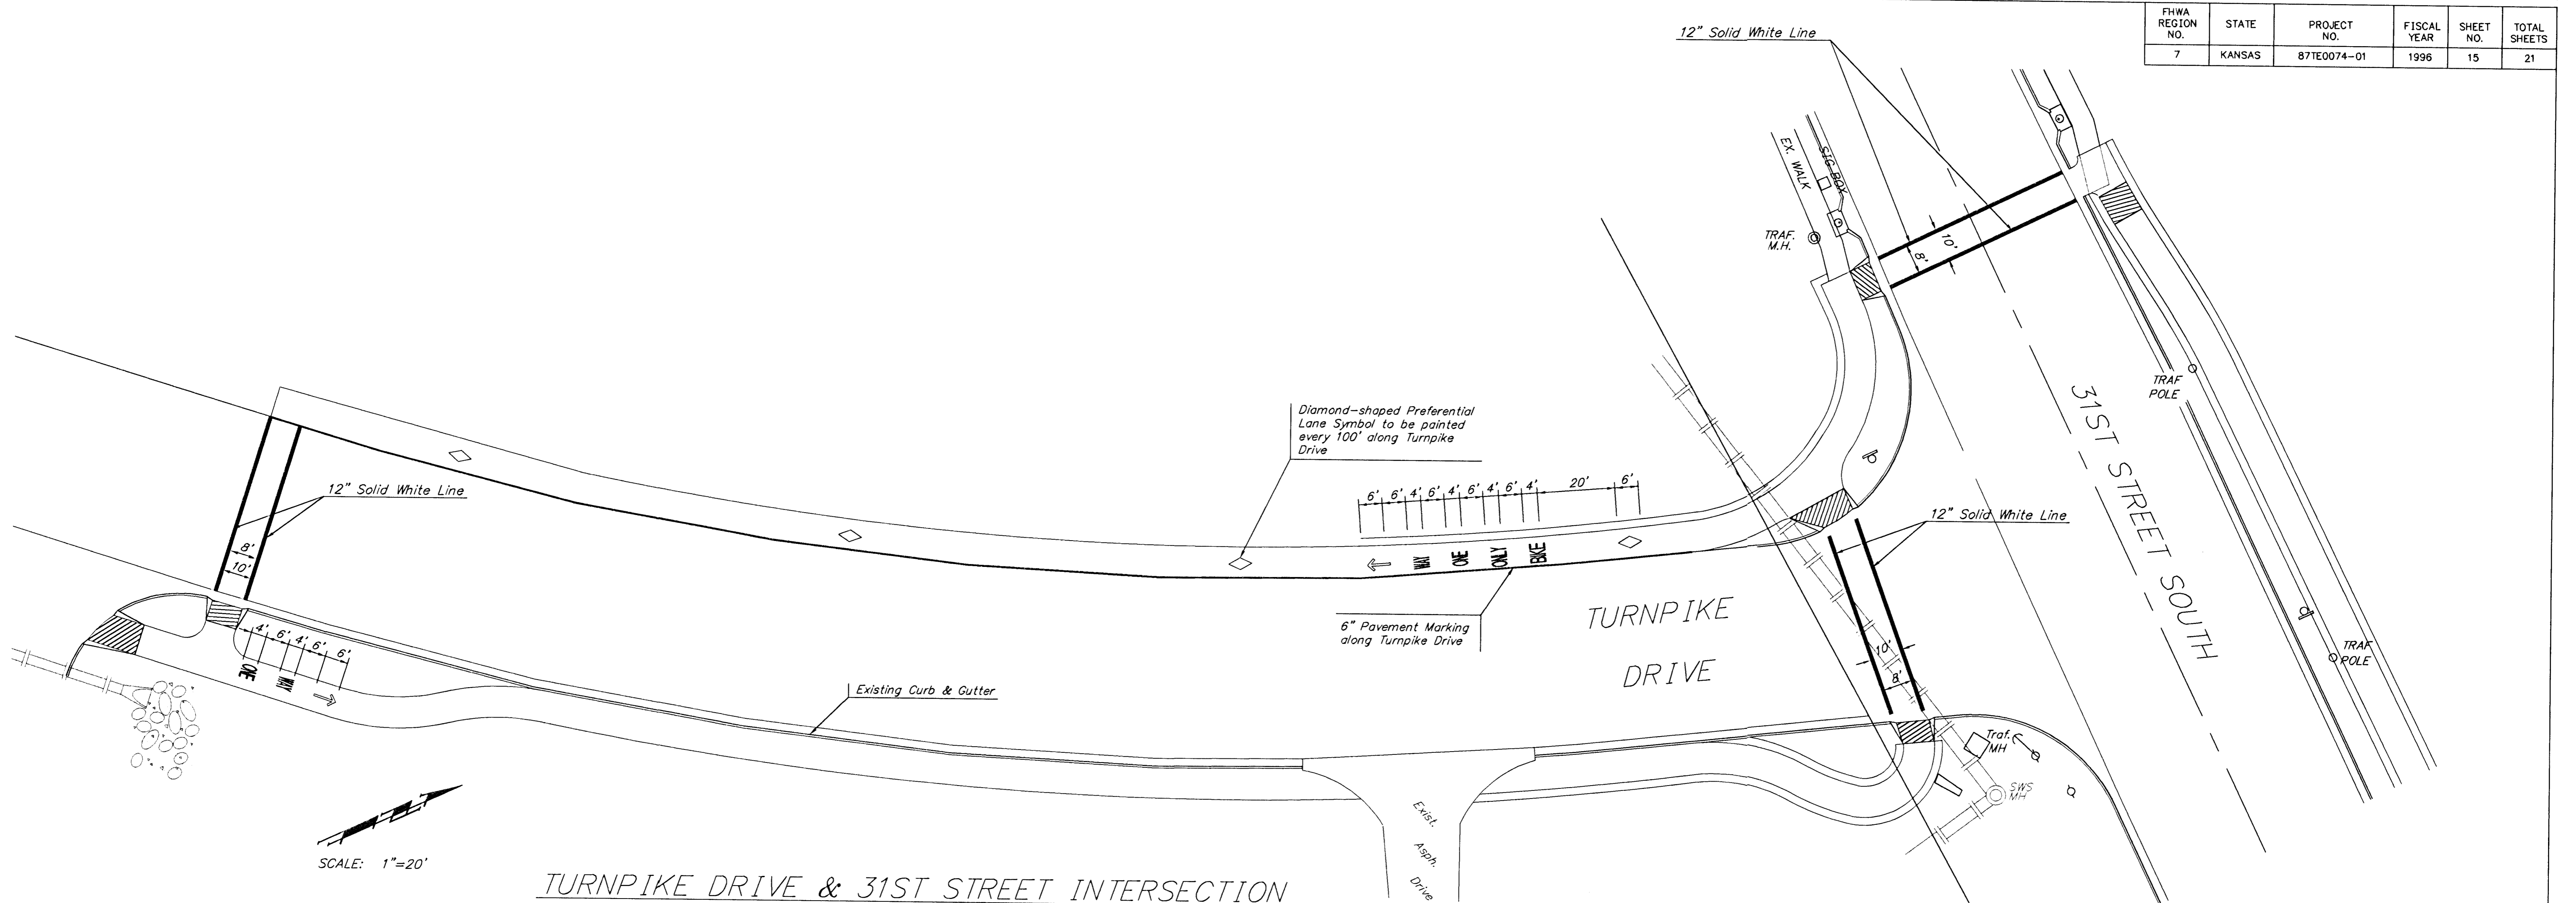

TURNPIKE DRIVE & 31ST STREET INTERSECTION

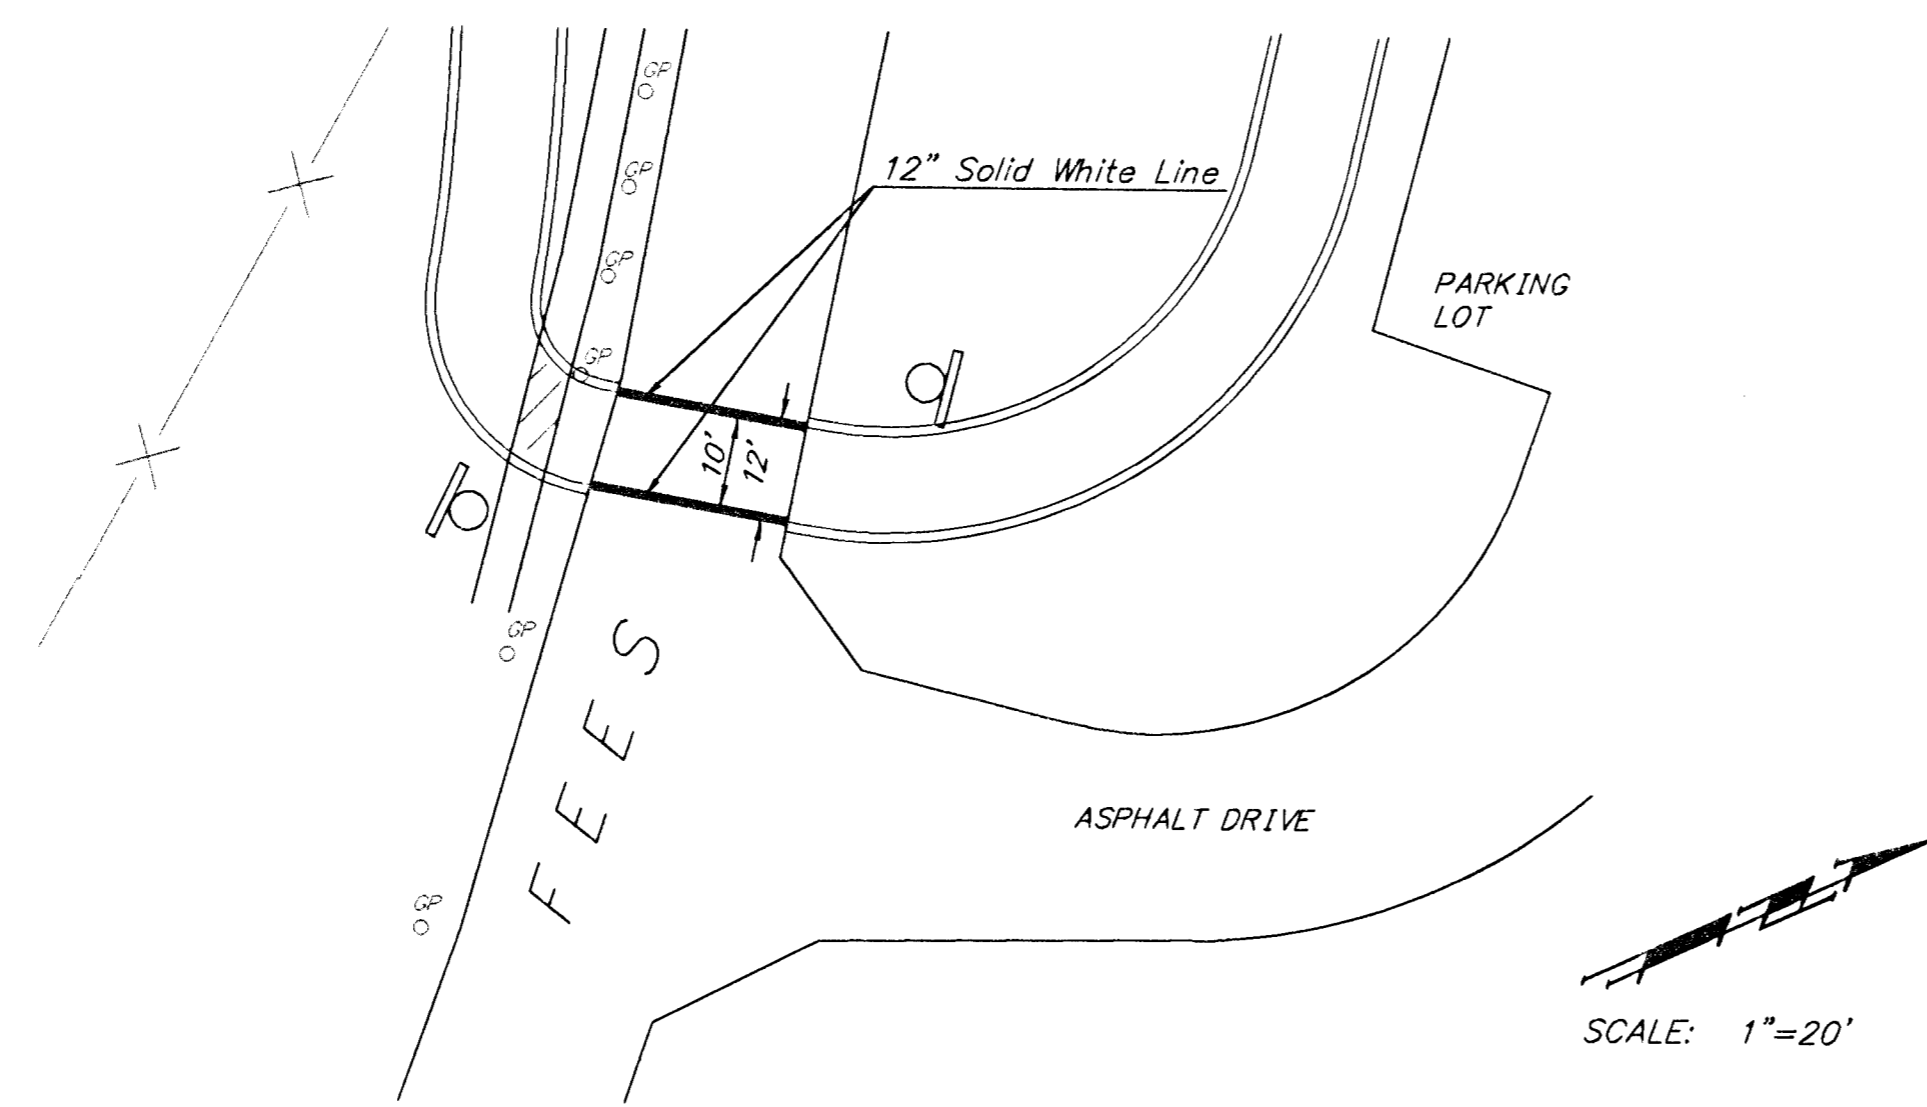

FEES STREET (PLANEVIEW PARK)

**GYPSUM CREEK BICYCLE PATH
PAVEMENT MARKING**

BAUGHMAN COMPANY P. A.
ENGINEERING, SURVEYING, & PLANNING
316-262-7271 • 315 ELLIS • WICHITA, KANSAS 67211

PROJECT NUMBER
472-76-245-82654-000-000-001

| | | | | | |
|---------------|--------------|----------|--------------|-----------------|---------------------------------------|
| DESIGN BAM | DRAWN BAM | APPROVED | DATE 4/96 | SCALE 1"=20' | SHEET 15 OF 21 |
|---------------|--------------|----------|--------------|-----------------|---------------------------------------|

95-10-E148
GYP2 P.MARK