


FHWA REGION NO.	STATE	PROJECT NO.	FISCAL YEAR	SHEET NO.	TOTAL SHEETS
7	KANSAS	87TE0074-01	1996	17	21

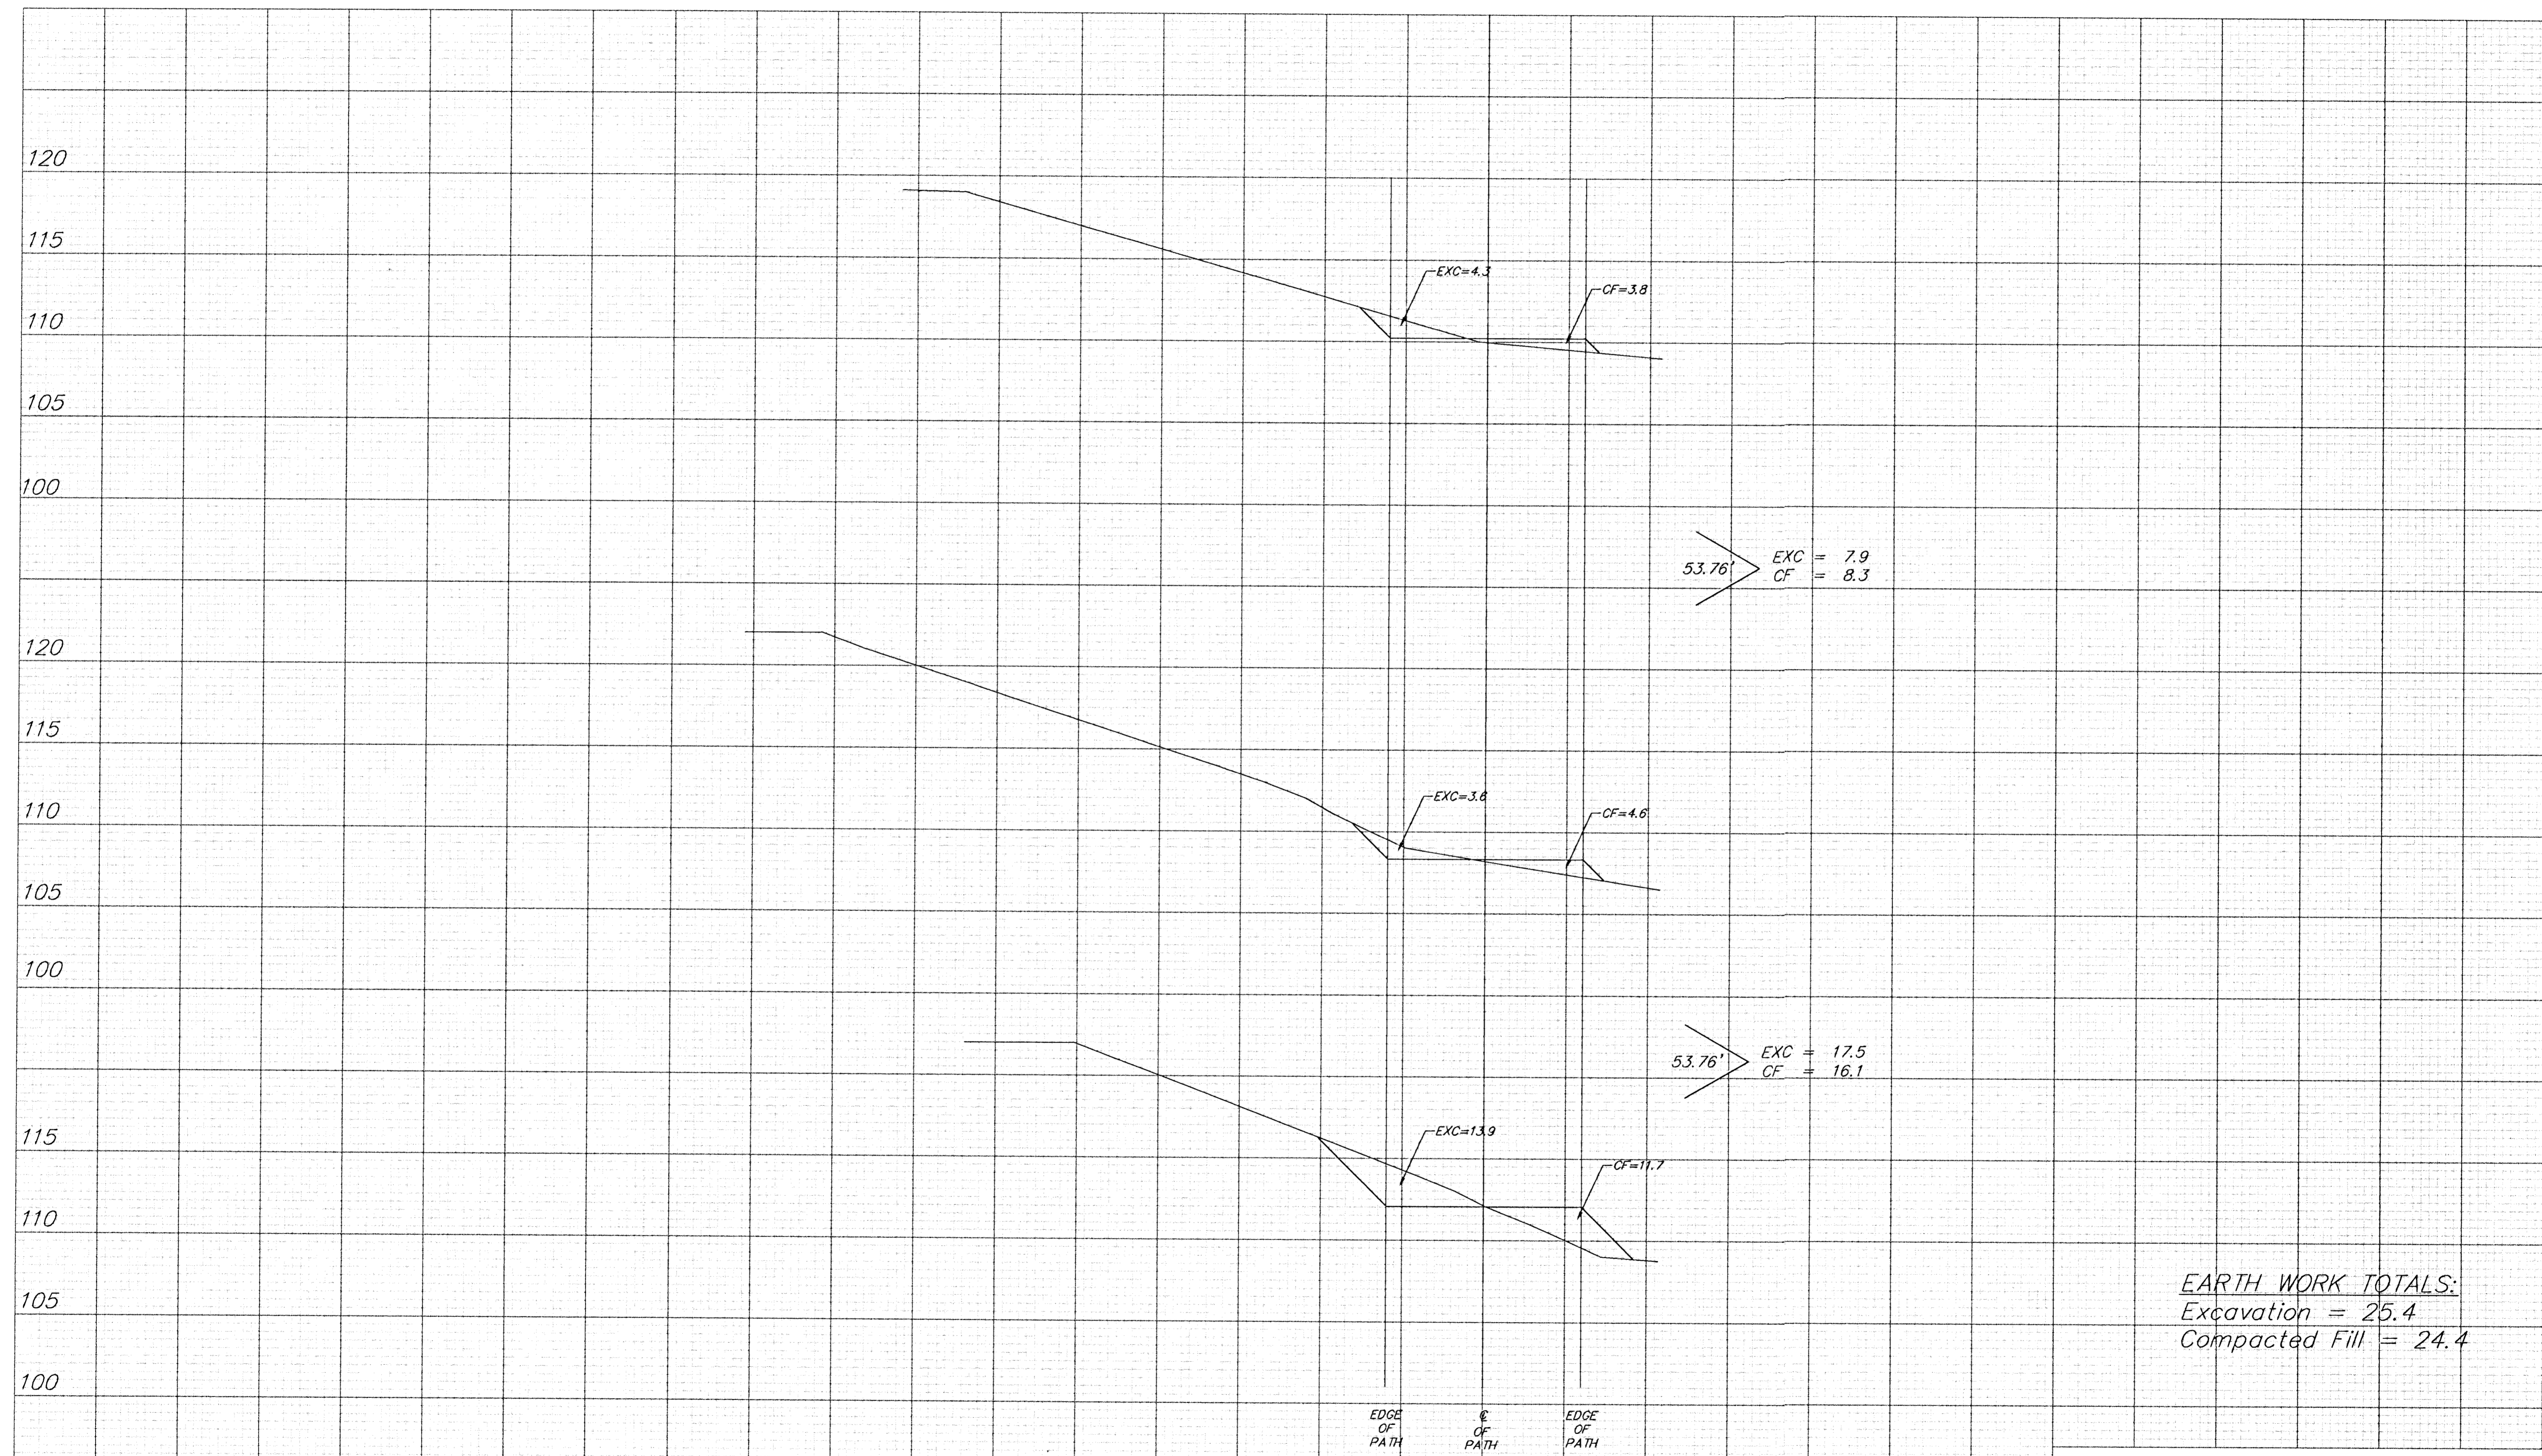

EARTH WORK TOTALS:
Excavation = 25.4
Compacted Fill = 24.4