


FHWA REGION NO.	STATE	PROJECT NO.	YEAR	SHEET NO.	TOTAL SHEETS
7	KANSAS	87TE0074-01	1990	21	21

REFER TO STD. TE755 FOR IDENTIFICATION OF SIGNS FOR HANDLING TRAFFIC THROUGH CONSTRUCTION.  
REFER TO STD. TE735 FOR DIMENSIONS.

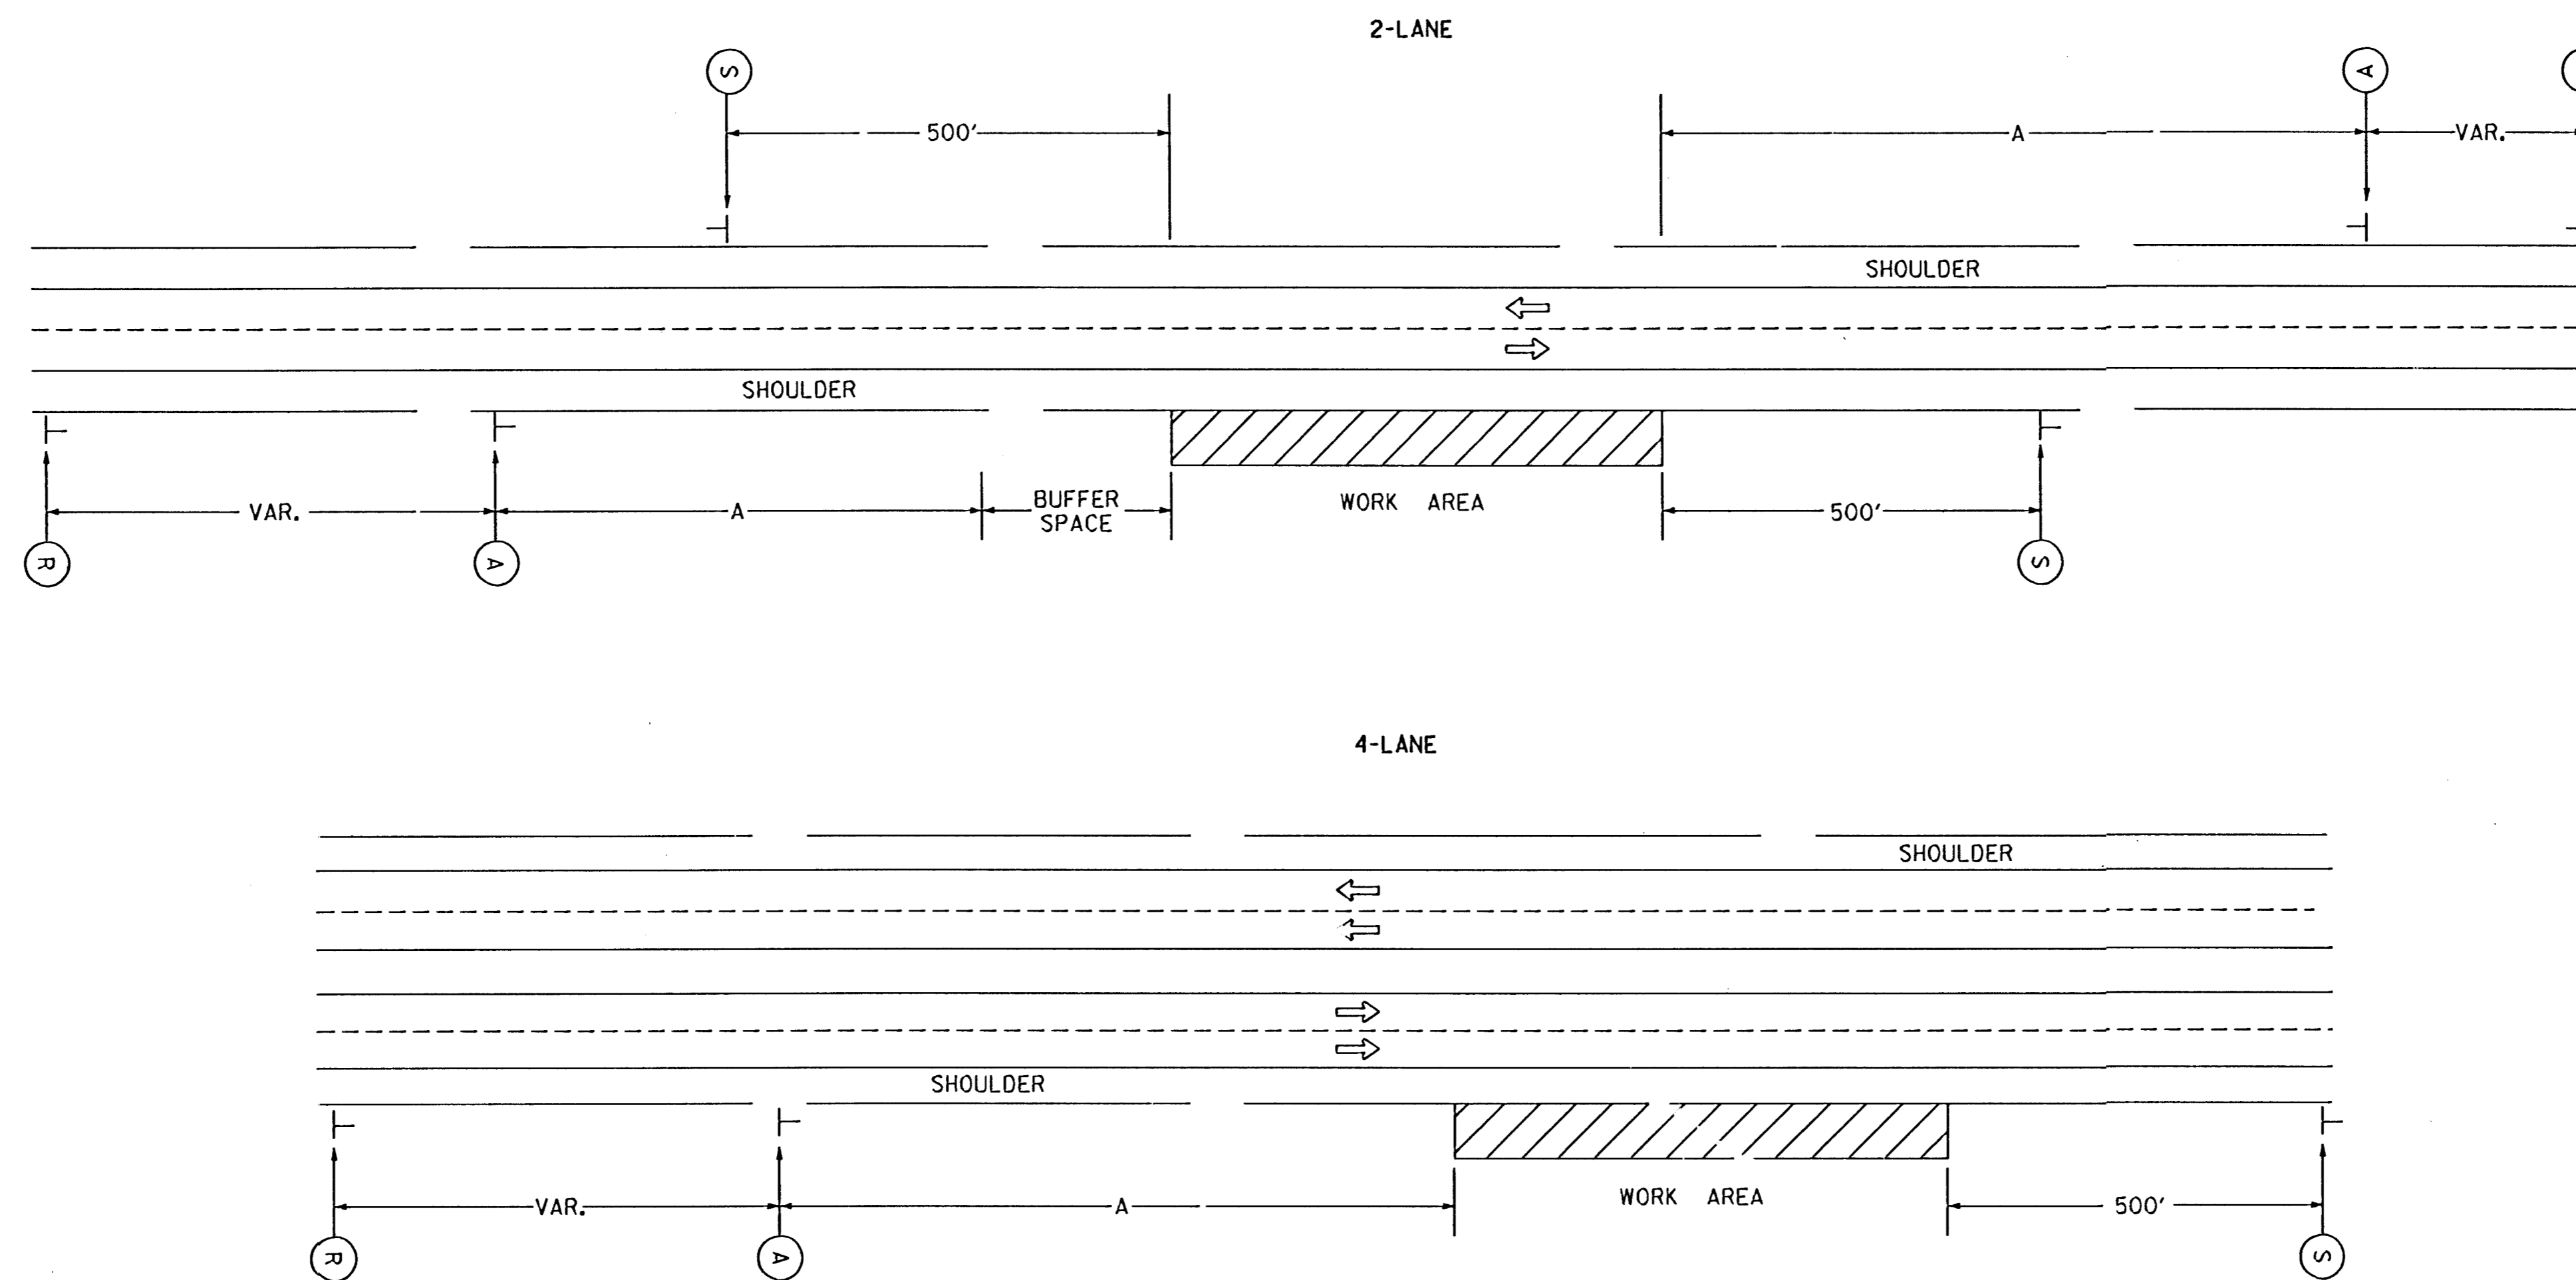

NOTE:  
CHANNELIZING DEVICES SHALL BE PLACED ALONG THE TRAFFIC SIDE OF THE WORK AREA WHEN THE WORK AREA IS WITHIN THE CLEAR ZONE.

NO SIGNING IS REQUIRED IF EITHER CONDITION EXISTS:  
1) WORK IS NOT LEFT OVERNIGHT AND A VEHICLE WITH AN ACTIVATED FLASHING OR REVOLVING YELLOW LIGHT IS USED, OR  
2) THE WORK IS OUTSIDE THE CLEAR ZONE.

NO.	DATE	REVISIONS	BY	APP'D
1	5/23/94	1994 MUTCD REVISIONS	WPR	NAB

KANSAS DEPARTMENT OF TRANSPORTATION  
TYPICAL TRAFFIC CONTROL OFF SHOULDER WORK 21  
TE741 10/13/93

FHWA Approval	DESIGNED	DESIGN CH.	APP'D	QUANTITIES	TRACED
5-8-94			Nelda A. Buckley		

58-07-03-00