


**BENCHMARKS:**


BM #1: "□" with cross on curb inlet near the SE corner of Lot 8, Block 4, Cheryl's Hollow 2nd Addition.  
Elev. = 1364.97 (NAVD 88).

BM #2: "□" with cross on curb inlet near the SE corner of Lot 9, Block 10, Cheryl's Hollow 2nd Addition.  
Elev. = 1363.50 (NAVD 88).

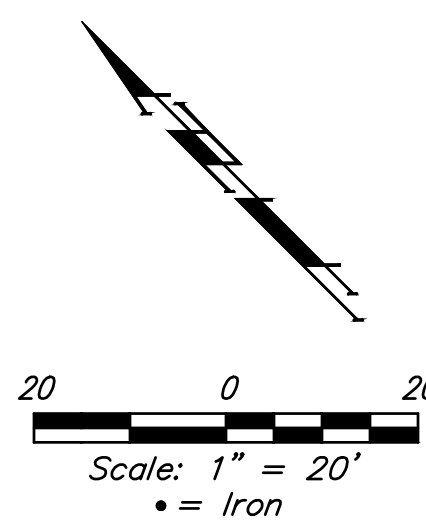

This sheet is all in Phase 3.

Baseline = CL Kap Ct.

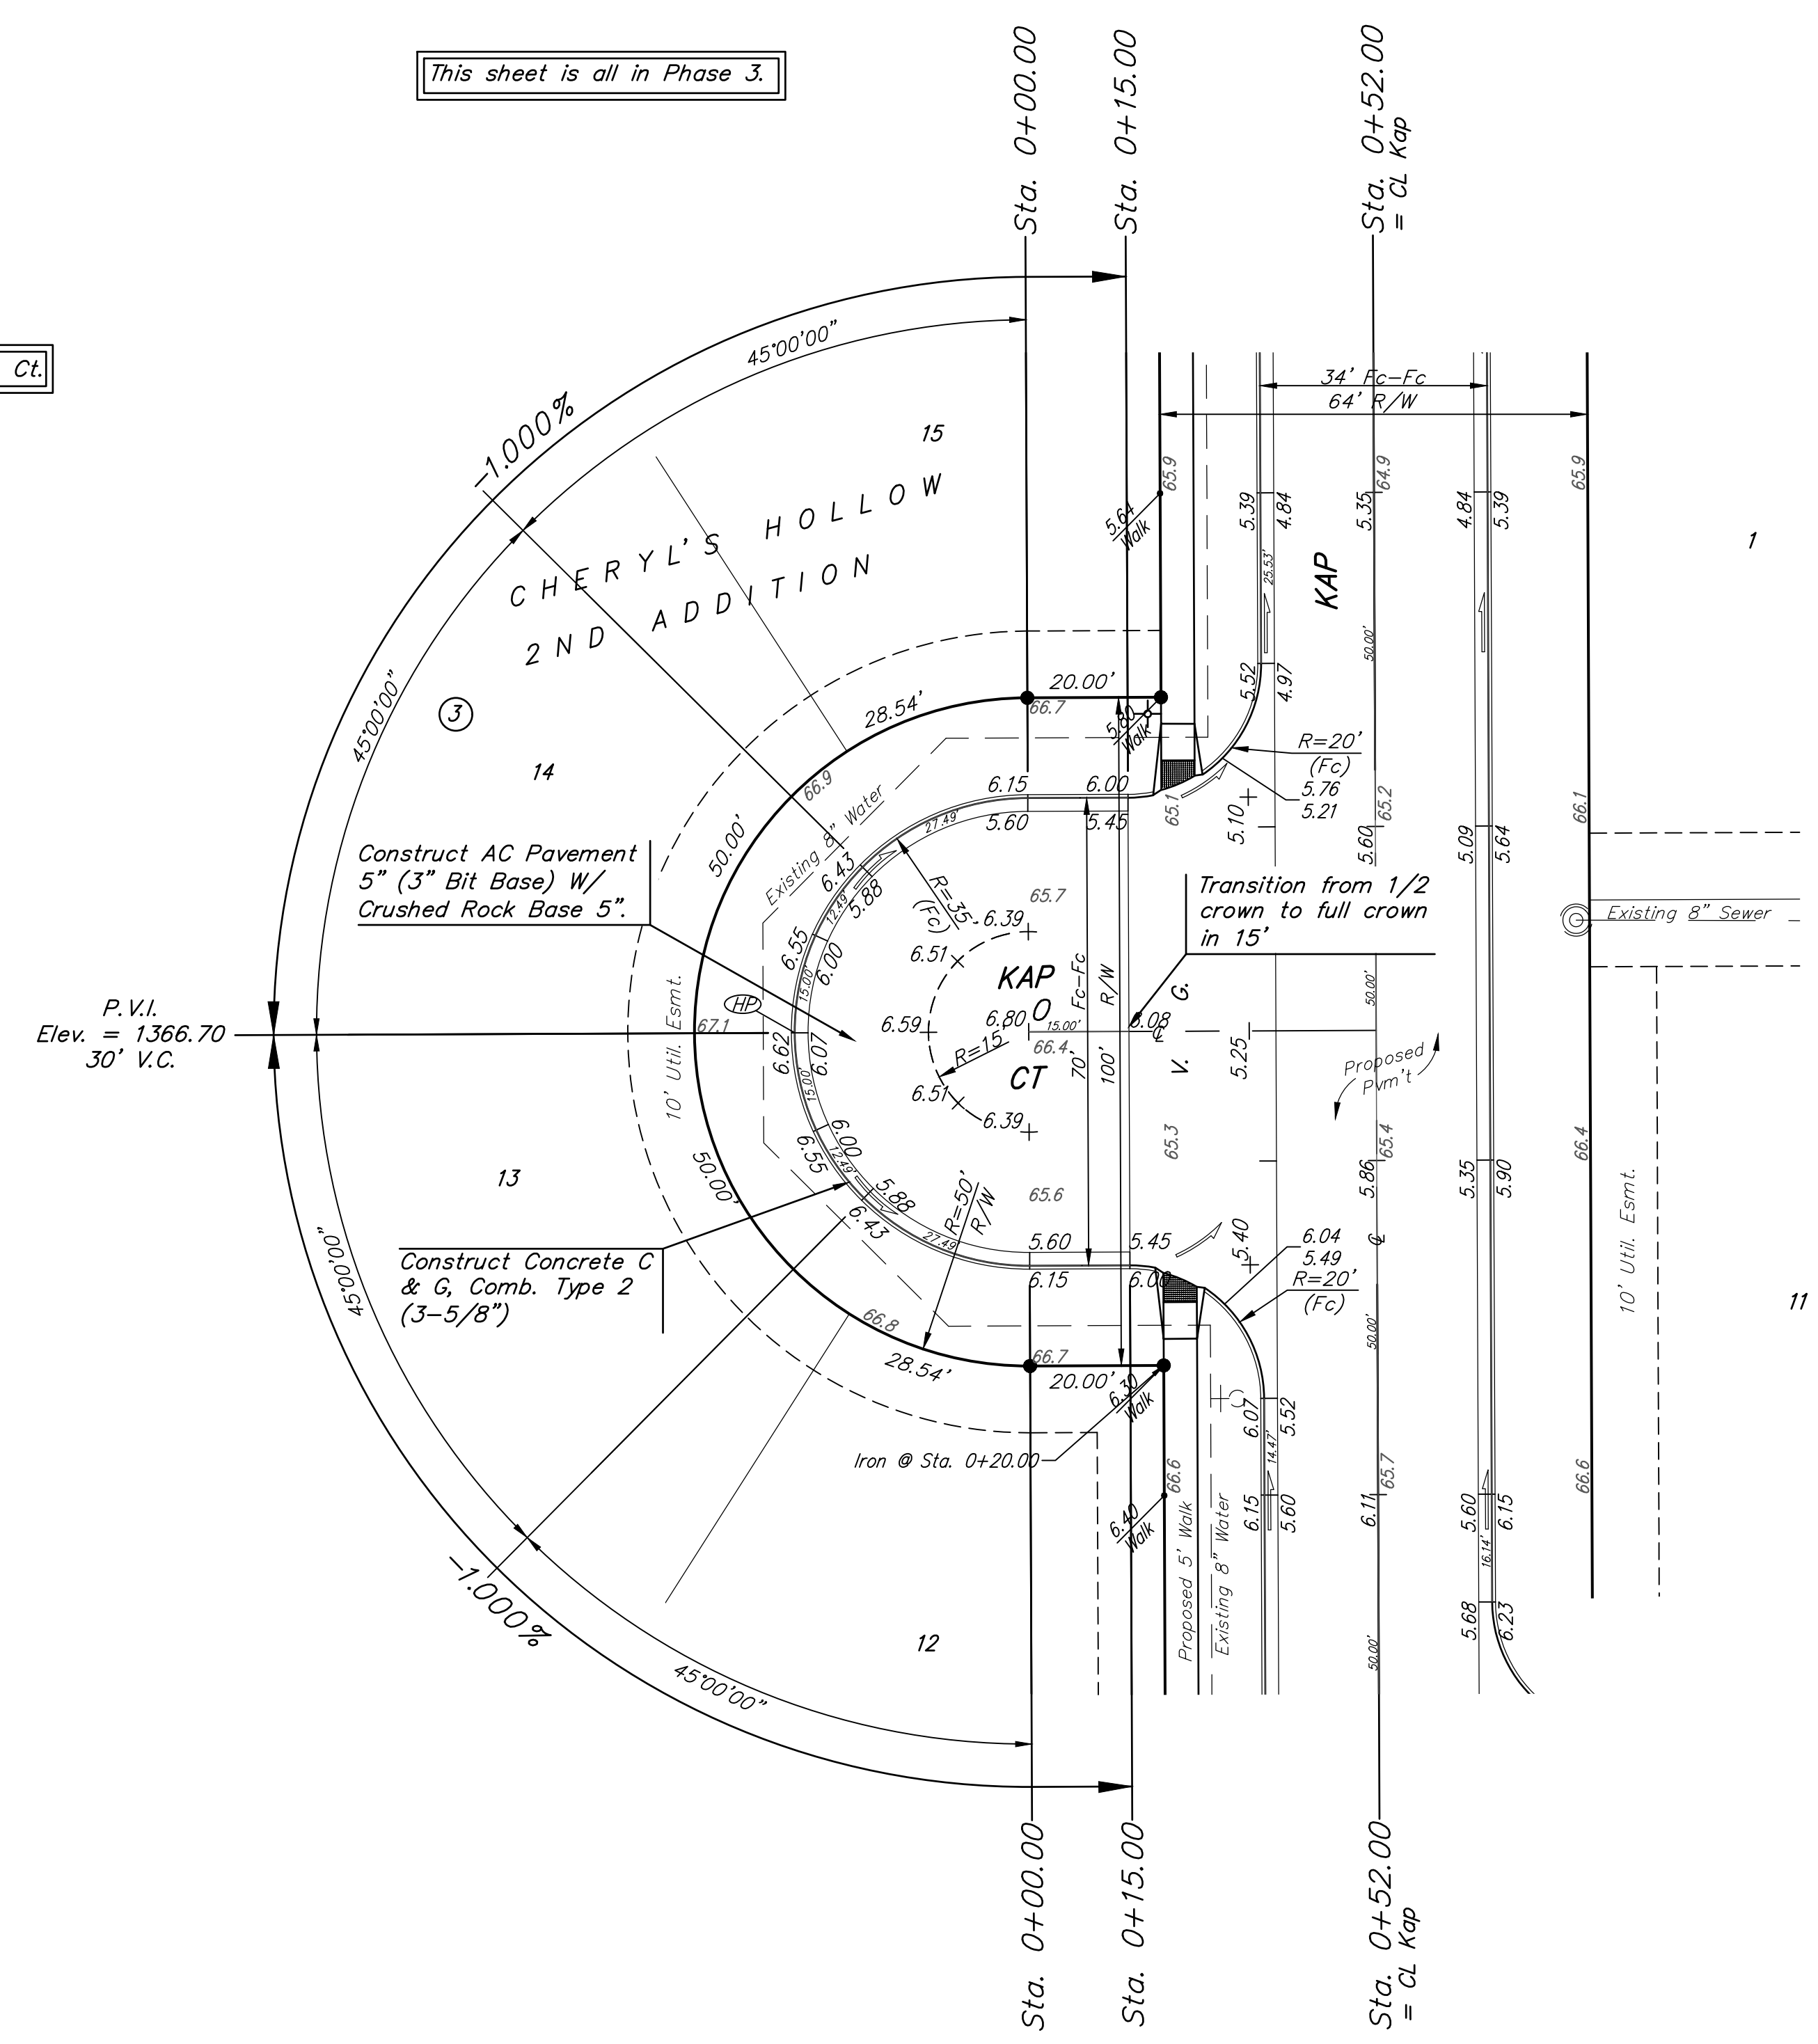

NOTE: ROLL TYPE CURB & GUTTER (TYPE 2) TO BE CONSTRUCTED ON THE PAVEMENT SHOWN ON THIS SHEET. TOP OF CURB ELEVATIONS ARE GIVEN FOR FULL HEIGHT CURB (TYPE 4).

**Baughman Company, P.A.**  
REGISTERED PROFESSIONAL ENGINEERS  
PLANNERS ARCHITECTS  
1000 W. 10th St., Suite 200  
Tulsa, Oklahoma 74106  
Phone: (918) 438-1111  
Fax: (918) 438-1112  
www.baughman.com

CHERYL'S HOLLOW 2ND ADD. Ph. 3&4  
**KAP CT.**  
STREET IMPROVEMENTS

REVISIONS  
SHEET  
OF  
**10**  
**36**