




Cut Volume: 519.3 yds
Fill Volume: 48.5 yds

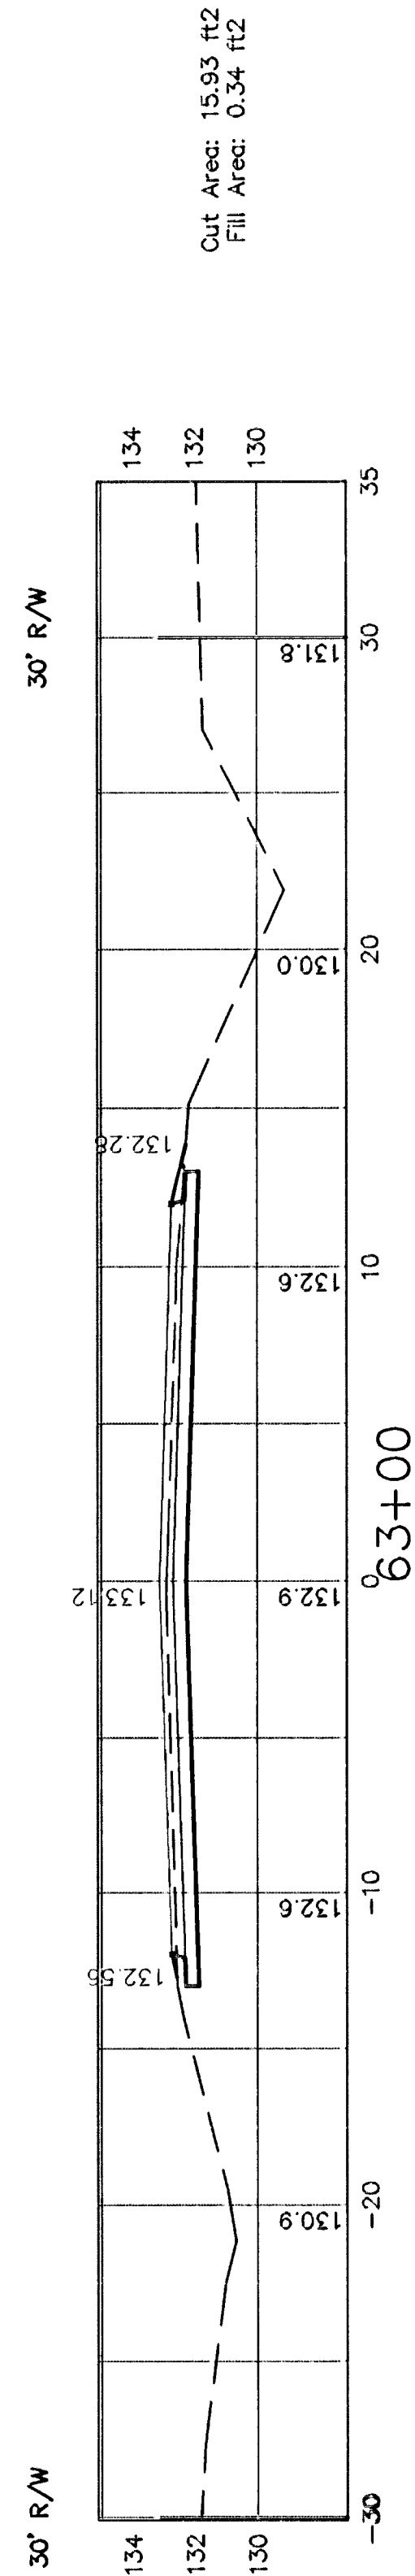


Cut Volume: 489.4 yds
Fill Volume: 48.0 yds

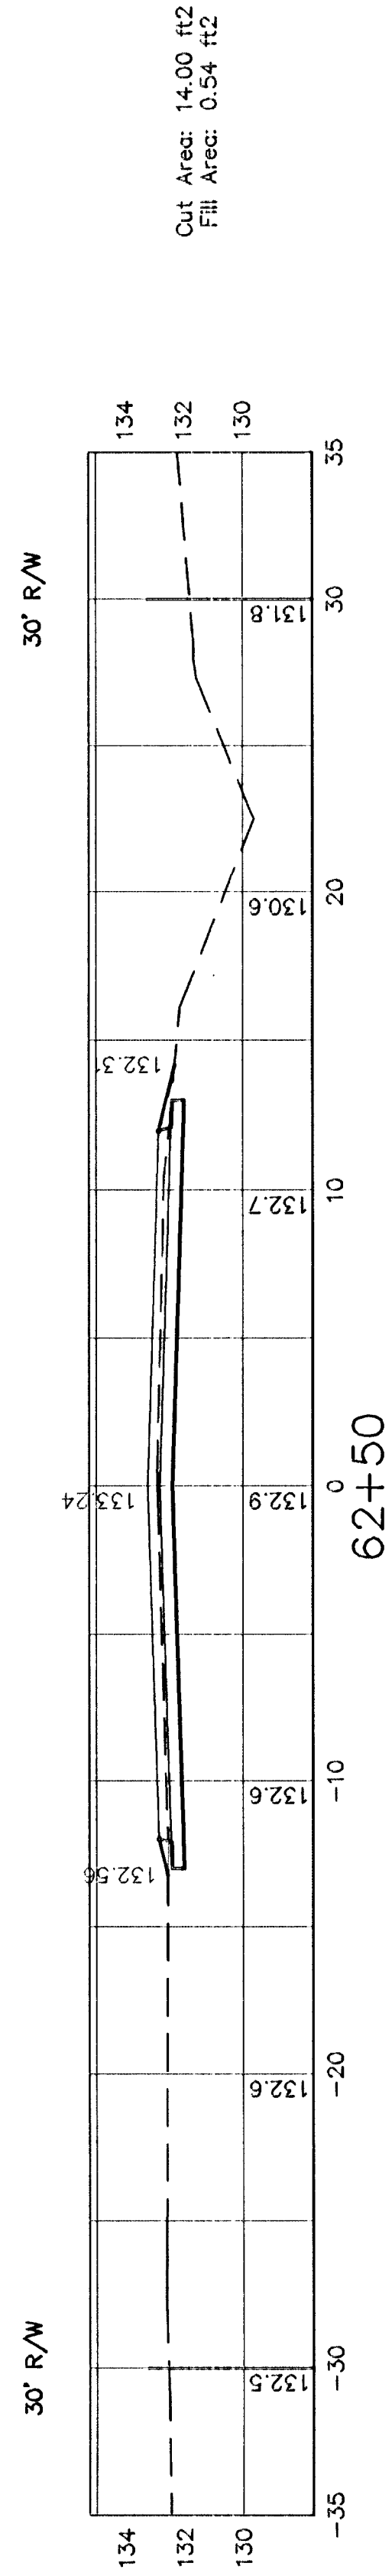


Cut Volume: 461.7 yds
Fill Volume: 47.2 yds

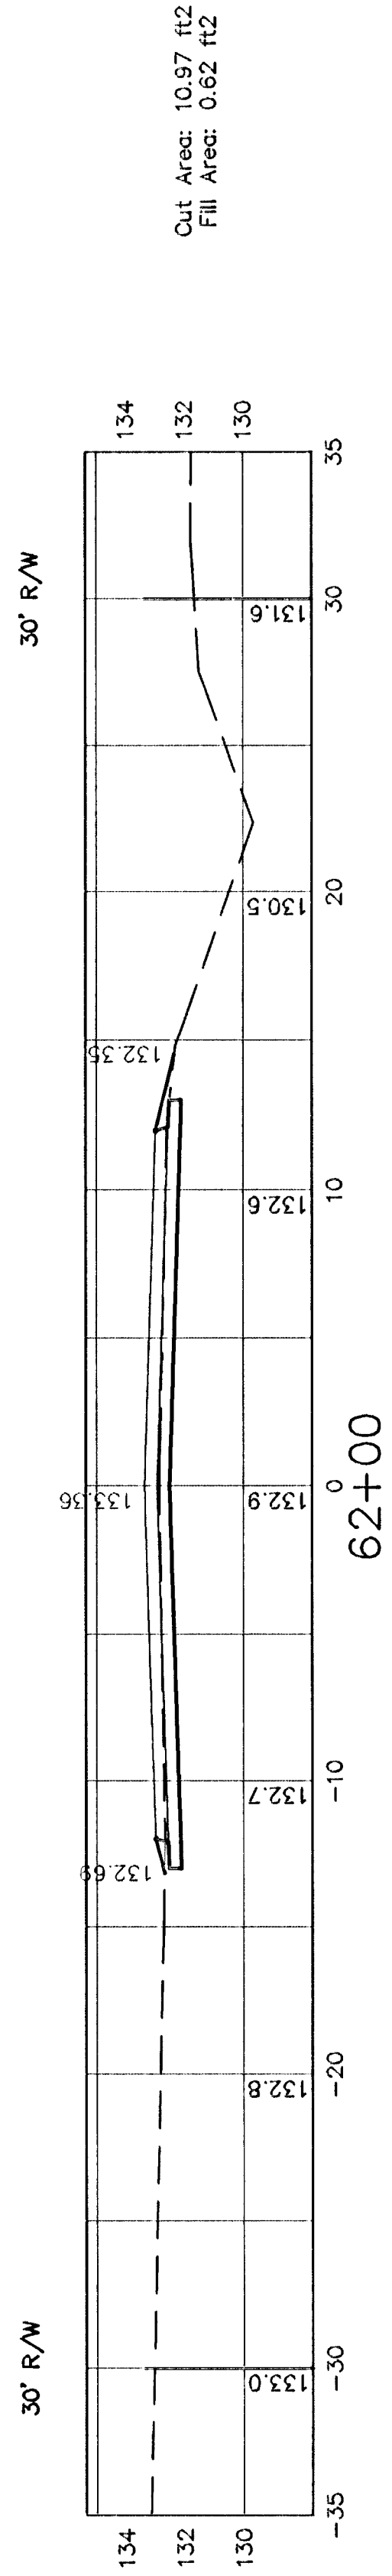


Cut Volume: 438.5 yds
Fill Volume: 46.1 yds

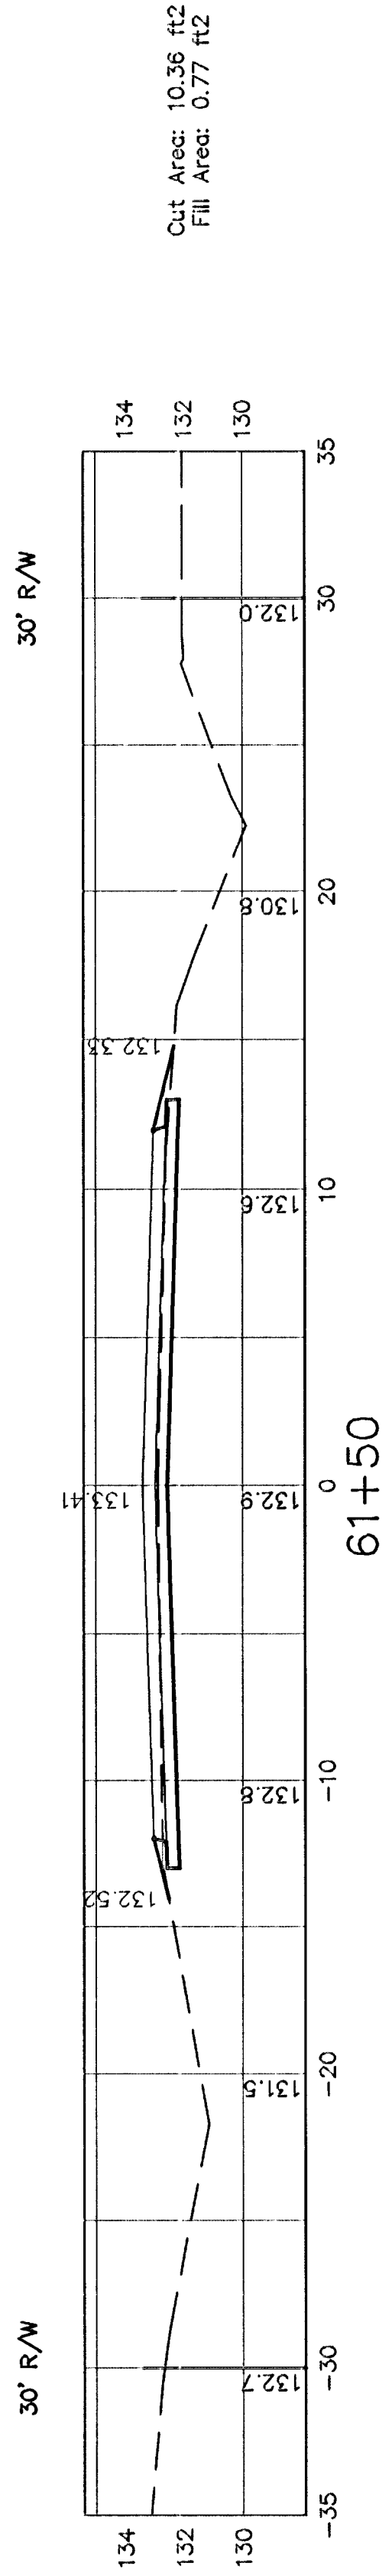


Cut Volume: 418.8 yds
Fill Volume: 44.8 yds

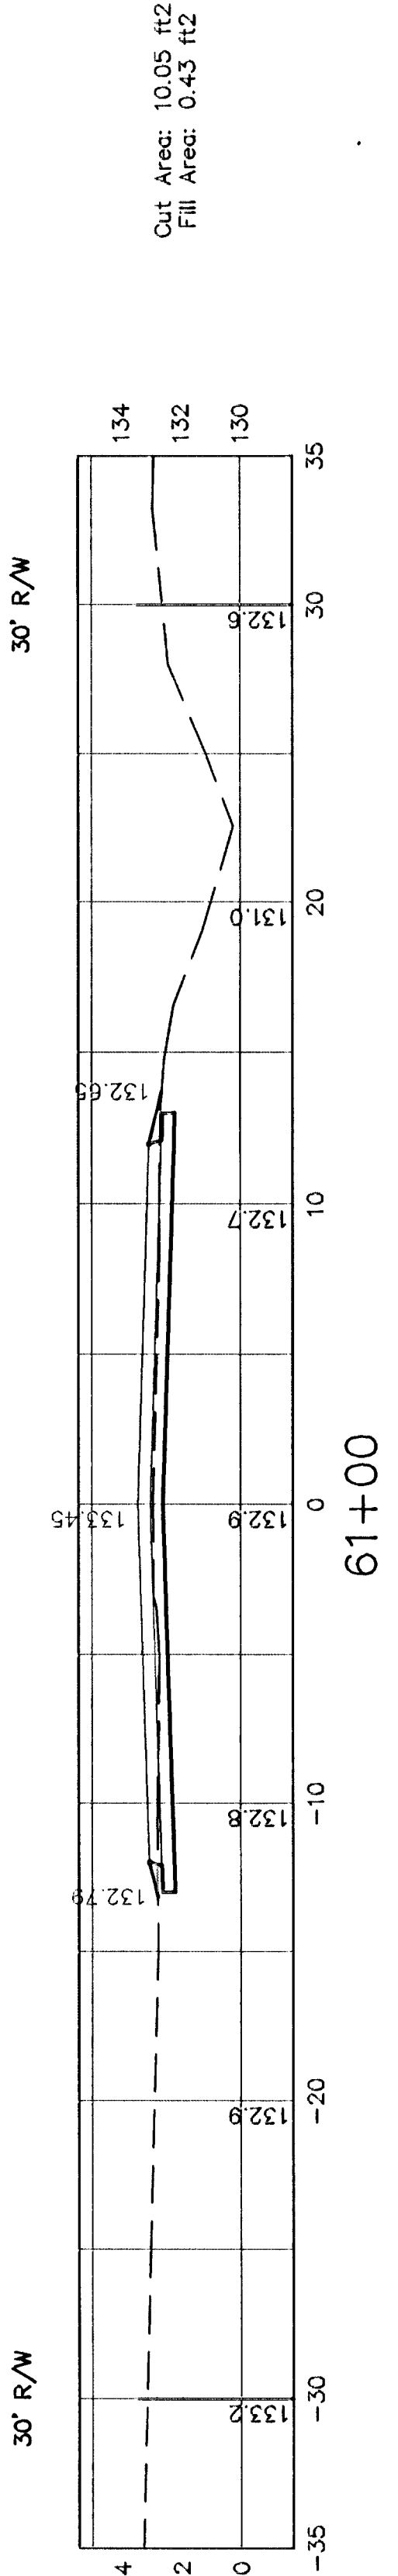

Cut Volume: 399.9 yds
Fill Volume: 43.7 yds

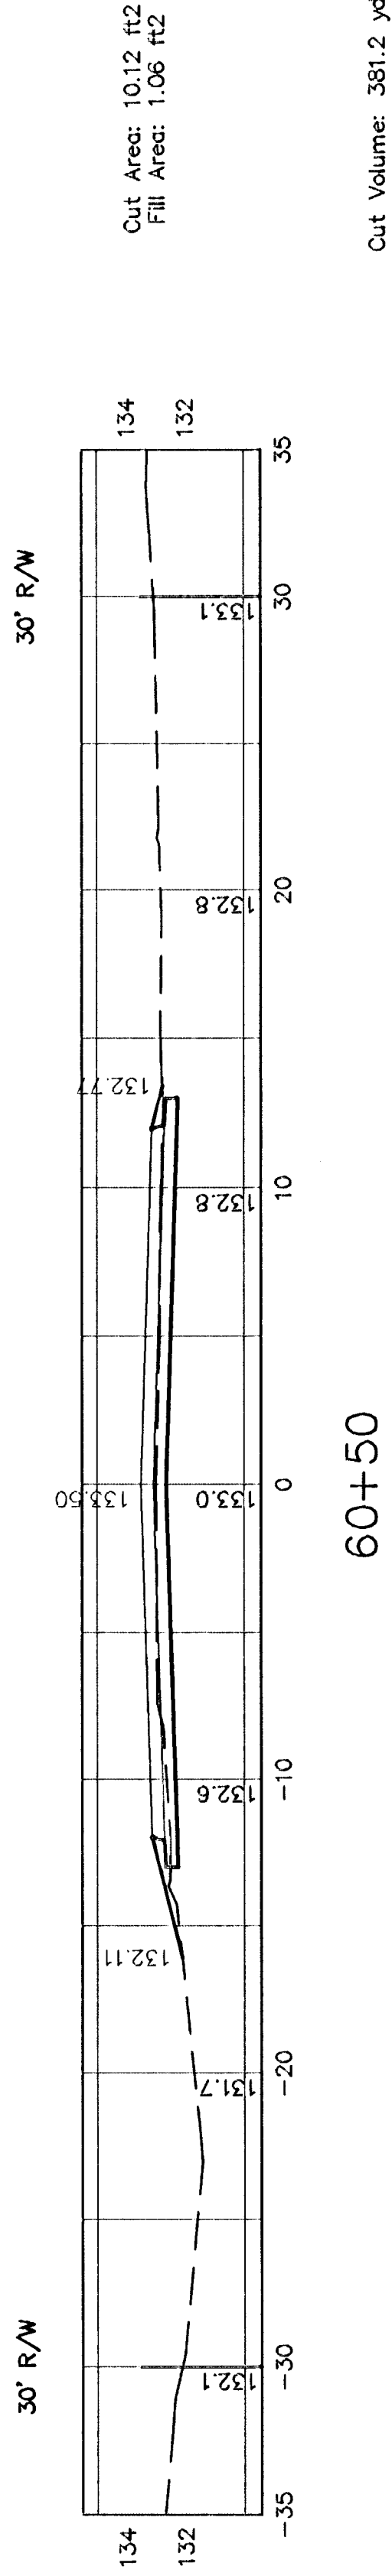

Cut Volume: 381.2 yds
Fill Volume: 42.4 yds

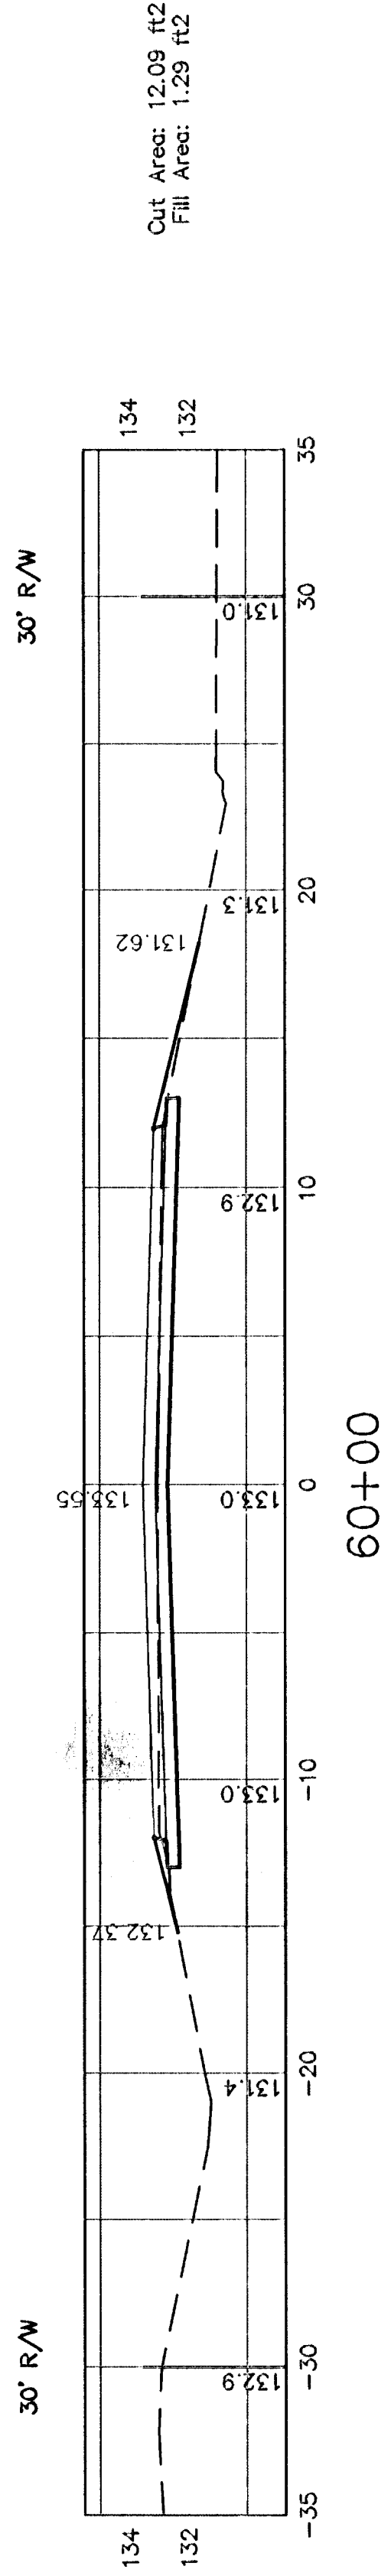

Cut Volume: 360.7 yds
Fill Volume: 40.2 yds