


J:\PROJECTS\2018\1601010221_PERFECTION_AUBURN_LAKES_16221_CAD\SHOTS\05_CIVIL\WTRPHASE_0116221_05-3500.DWG
 P:\MKTG\Thursday, February 25, 2021 @ 11:57AM
 Owner: 135 West Investments L.C.
 1608 E. Lewis St.
 Wichita, KS 67211

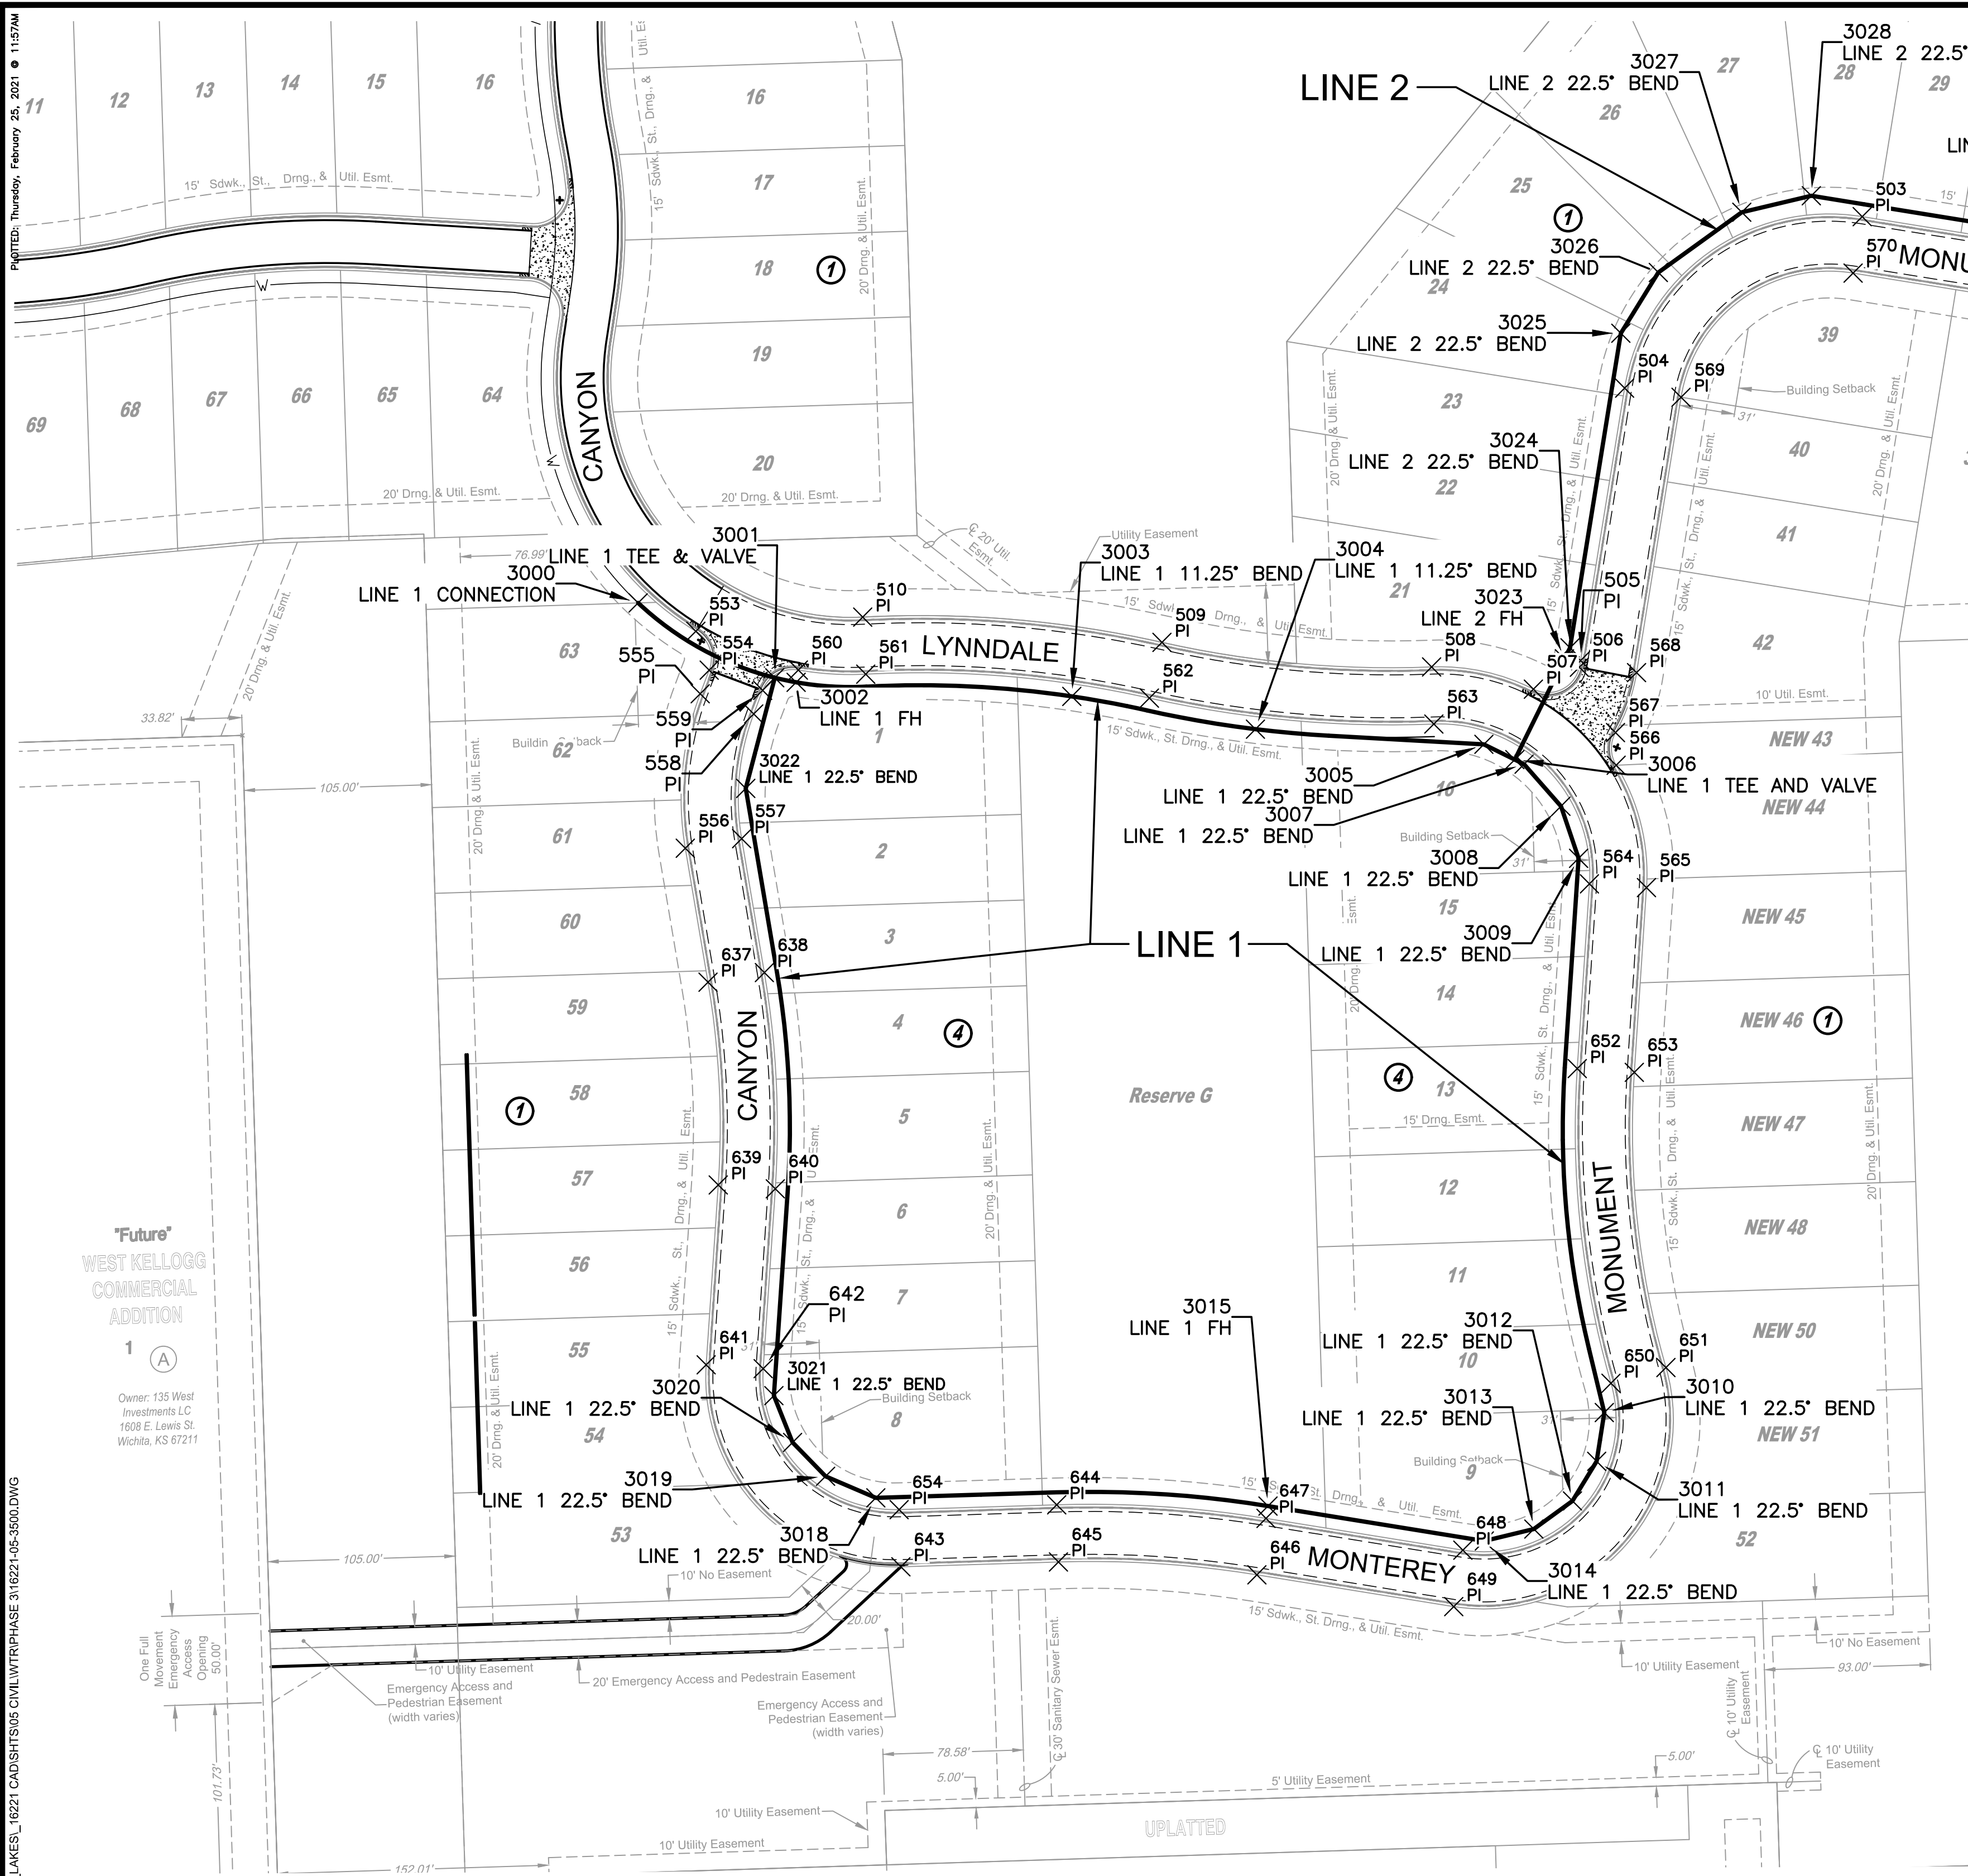

WATER POINTS			
Point #	Northring	Easting	Desc.
3000	1678808.5210	1603695.3392	LINE 1 CONNECTION
3001	1678766.6085	1603771.8271	LINE 1 TEE & VALVE
3002	1678764.0527	1603783.8115	LINE 1 FH
3003	1678756.1998	1603938.1480	LINE 1 11.25' BEND
3004	1678737.8466	1604040.9695	LINE 1 11.25' BEND
3005	1678729.3542	1604168.8557	LINE 1 22.5' BEND
3006	1678720.8054	1604186.1734	LINE 1 TEE AND VALVE
3007	1678718.2465	1604191.3569	LINE 1 22.5' BEND
3008	1678694.6687	1604212.0172	LINE 1 22.5' BEND
3009	1678665.5468	1604221.8895	LINE 1 22.5' BEND
3010	1678355.2242	1604236.2925	LINE 1 22.5' BEND
3011	1678327.9224	1604232.0045	LINE 1 22.5' BEND
3012	1678305.7411	1604218.4512	LINE 1 22.5' BEND
3013	1678290.0007	1604196.8452	LINE 1 22.5' BEND
3014	1678283.3062	1604169.1184	LINE 1 22.5' BEND
3015	1678302.8795	1604047.9869	LINE 1 FH
3018	1678307.4570	1603828.4284	LINE 1 22.5' BEND
3019	1678319.5393	1603800.2917	LINE 1 22.5' BEND
3020	1678338.4975	1603781.8164	LINE 1 22.5' BEND
3021	1678364.6898	1603771.3611	LINE 1 22.5' BEND
3022	1678704.6683	1603755.6116	LINE 1 22.5' BEND
3023	1678777.1716	1604213.9986	LINE 2 FH
3024	1678783.3978	1604217.0722	LINE 2 22.5' BEND
3025	1678959.5084	1604245.5294	LINE 2 22.5' BEND
3026	1678993.5486	1604266.5357	LINE 2 22.5' BEND
3027	1679027.2660	1604313.2500	LINE 2 22.5' BEND
3028	1679036.4823	1604352.1737	LINE 2 22.5' BEND
3029	1678999.7931	1604579.2286	LINE 2 FH
3030	1678996.1421	1604601.8234	LINE 2 22.5' @ 11.25' BEND
3031	1679011.4945	1604617.1823	LINE 2 22.5' BEND
3032	1679011.7347	1604653.6815	LINE 2 22.5' BEND
3033	1678988.5694	1604677.1537	LINE 2 22.5' BEND
3034	1678947.0900	1604677.4266	LINE 2 22.5' BEND
3035	1678923.6178	1604654.2613	LINE 2 22.5' BEND
3036	1678923.3720	1604616.9082	LINE 2 BLOWOFF

PLAT POINTS			
Point #	Northring	Easting	Desc.
501	1678994.6201	1604610.4448	PI
502	1678990.0923	1604595.3810	PI
503	1679024.7864	1604380.6729	PI
504	1678928.7759	1604247.6542	PI
505	1678776.2382	1604223.0061	PI
506	1678772.5237	1604222.3081	PI
507	1678760.2420	1604196.5727	PI
508	1678772.6774	1604139.5935	PI
509	1678786.4431	1603988.6216	PI
510	1678800.5813	1603821.0789	PI
553	1678792.6342	1603727.6478	PI
554	1678770.8987	1603735.1199	PI
555	1678757.6638	1603730.1176	PI
556	1678671.1816	1603721.7401	PI
557	1678676.5394	1603753.2884	PI
558	1678746.3503	1603760.0510	PI
559	1678759.5855	1603765.0533	PI
560	1678770.9452	1603785.0337	PI
561	1678768.6258	1603822.7651	PI
562	1678755.2220	1603981.6042	PI
563	1678740.7021	1604140.8486	PI
564	1678651.2388	1604227.9611	PI
565	1678649.1329	1604259.8917	PI
566	1678717.6191	1604242.9004	PI
567	1678735.9183	1604242.5543	PI
568	1678769.5020	1604254.3326	PI
569	1678923.6713	1604279.2445	PI
570	1678993.1962	1604375.5684	PI
571	1678958.5021	1604590.2764	PI
572	1678949.4604	1604603.1475	PI
637	1678596.1922	1603734.4754	PI
638	1678601.5499	1603766.0237	PI
639	1678482.6427	1603740.2143	PI
640	1678480.4931	1603772.1420	PI
641	1678381.9403	1603733.4342	PI
642	1678379.7906	1603765.3619	PI
643	1678268.8697	1603842.4517	PI
644	1678303.5662	1603929.6800	PI
645	1678271.5813	1603930.6632	PI
646	1678264.3789	1604041.7657	PI
647	1678295.9692	1604046.8703	PI
648	1678278.1614	1604157.0756	PI
649	1678246.5711	1604151.9711	PI
650	1678371.6124	1604240.0129	PI
651	1678380.4334	1604270.7731	PI
652	1678547.8090	1604221.1397	PI
653	1678545.7026	1604253.0703	PI
654	1678300.8546	1603841.4685	PI



WATER DISTRIBUTION PLANS FOR
AUBURN LAKES ADDITION
 PHAS E3

©2021
 MKEC Engineering
 All Rights Reserved
 www.mkec.com
 These drawings and their contents, including, but not limited to, all concepts, designs, & ideas are the exclusive property of MKEC Engineering (MKEC), and may not be used or reproduced in any way without the express consent of MKEC.

BUBBLE MAP

PROJECT NO.	448-2020-033943
DATE	FEB. 2021
SCALE	1"=200'
DESIGNED	DFL
DRAWN	CRM
CHECKED	SLF

NO.	REVISION	DATE