
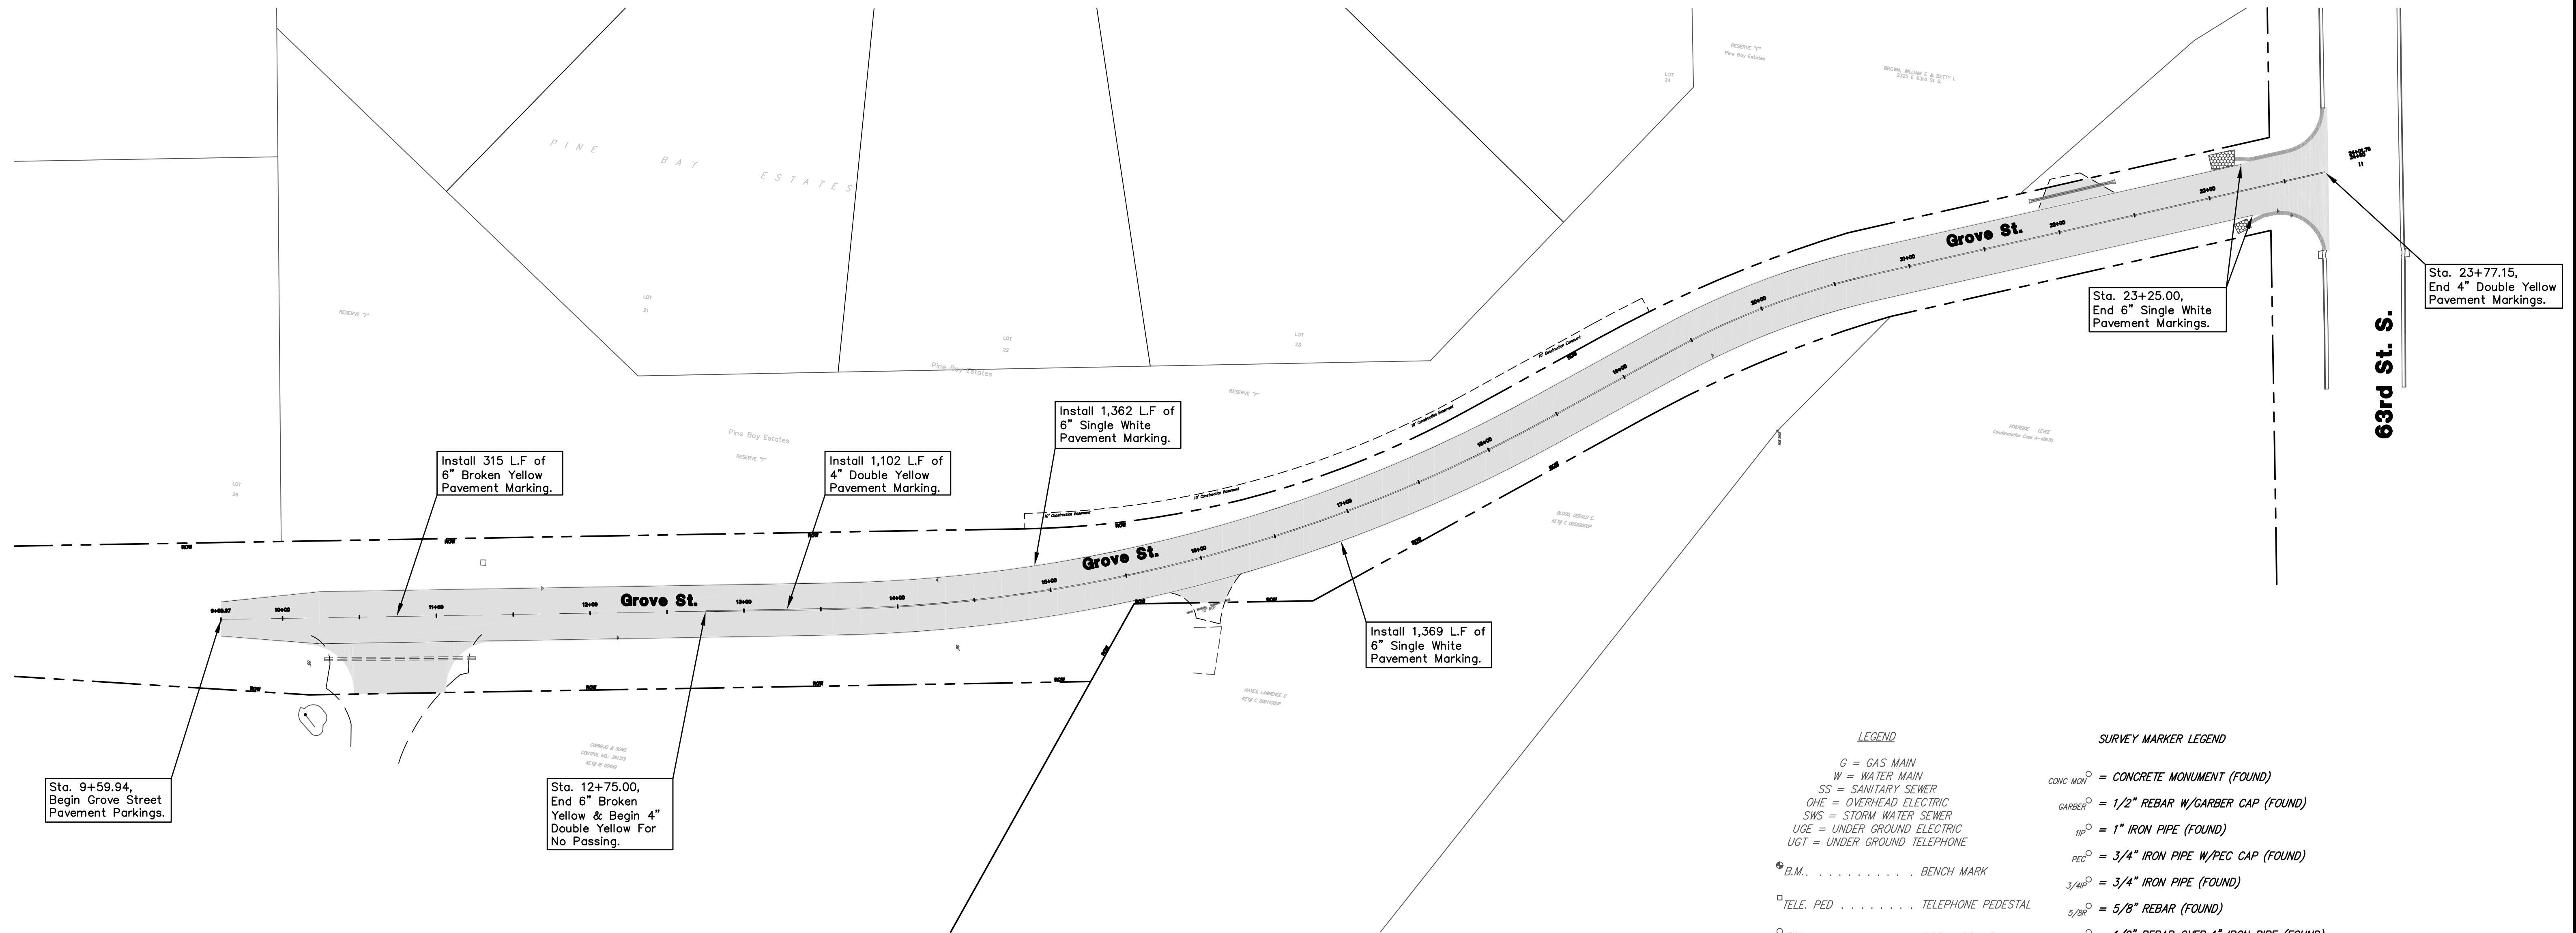
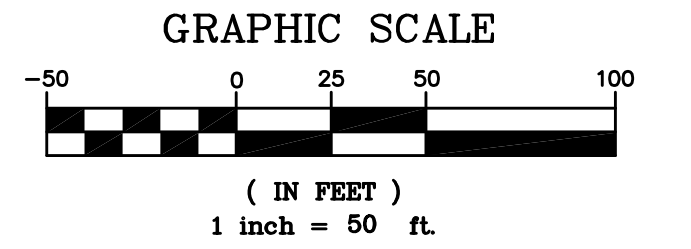


RECAPITULATION OF PAVEMENT MARKING QUANTITIES
(For Information Only)

ITEM*	QUANTITY	UNITS
6" White Paint (Edge Street)	2,731	LIN. FT.
6" Yellow Paint (CL Street)	315	LIN. FT.
4" Yellow Paint (CL Street)	1,102	LIN. FT.

*All Pavement Markings Shall be Painted in Accordance with the Manual on Uniform Traffic Control Devices(MUTCD).

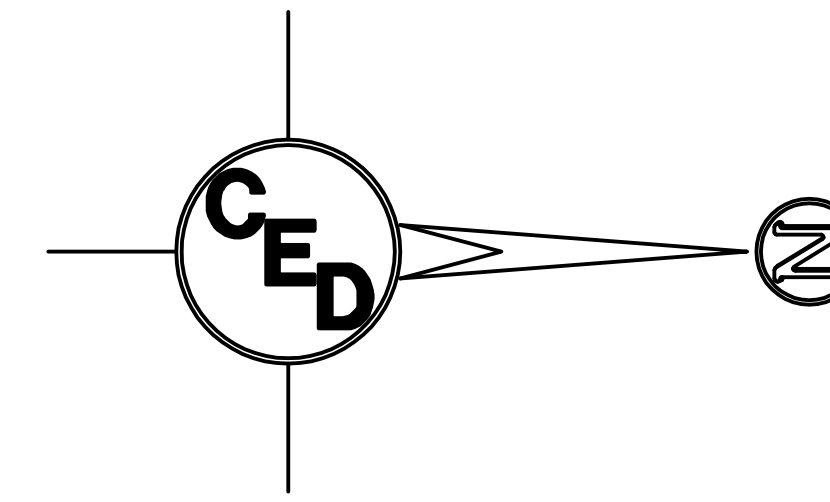

- LEGEND**
- G = GAS MAIN
 - W = WATER MAIN
 - SS = SANITARY SEWER
 - OHE = OVERHEAD ELECTRIC
 - SWS = STORM WATER SEWER
 - UGE = UNDER GROUND ELECTRIC
 - UGT = UNDER GROUND TELEPHONE
 - ⊙ B.M. BENCH MARK
 - ⊠ TELE. PED TELEPHONE PEDESTAL
 - ⊙ F.H. FIRE HYDRANT
 - ← GUY ANCHOR
 - ⊙ G.M. GAS METER
 - ⊠ M.B. MAIL BOX
 - ⊙ PL MKR PIPELINE MARKER
 - ⊠ L.P. POWER POLE W/LIGHT
 - ⊠ POWER POLE
 - ⊠ SIGN
- SURVEY MARKER LEGEND**
- CONC MON[⊙] = CONCRETE MONUMENT (FOUND)
 - GARBER[⊙] = 1/2" REBAR W/GARBER CAP (FOUND)
 - 1" IP[⊙] = 1" IRON PIPE (FOUND)
 - PEC[⊙] = 3/4" IRON PIPE W/PEC CAP (FOUND)
 - 3/4" IP[⊙] = 3/4" IRON PIPE (FOUND)
 - 5/8" RB[⊙] = 5/8" REBAR (FOUND)
 - 1/2" OVER 1" IP[⊙] = 1/2" REBAR OVER 1" IRON PIPE (FOUND)
 - 1/2" IP[⊙] = 1/2" IRON PIPE (FOUND)
 - 1/2" RB[⊙] = 1/2" REBAR (FOUND)
 - SAV[⊙] = 1/2" REBAR W/SAVOY CAP (SET)

SURVEY DISCLAIMER:
TOPOGRAPHIC SURVEY AND CONTOUR MAP USED IN PREPARING PLANS WAS PROVIDED BY SAVOY COMPANY, P.A., 535 S. EMPORIA, SUITE 104, WICHITA, KS. ENGINEER DOES NOT GUARANTEE SURVEY ELEVATIONS FOR ACCURACY. CONTRACTOR SHALL VERIFY ELEVATIONS AND NOTIFY ENGINEER OF ANY DISCREPANCIES.

UTILITIES SHOWN REPRESENT THE BEST INFORMATION AVAILABLE FOR DESIGN. ADDITIONAL UTILITIES MAY BE PRESENT ON THIS PROJECT. THE CONTRACTOR SHALL BE RESPONSIBLE FOR DETERMINING THE EXACT LOCATION, DEPTH AND SIZE OF ALL UNDERGROUND UTILITIES PRIOR TO CONSTRUCTION. THE CONTRACTOR SHALL BE LIABLE FOR ANY DAMAGE CAUSED BY THE FAILURE TO DO SO.

GROVE STREET PAVEMENT MARKING PLAN WICHITA, SEDGWICK COUNTY, KANSAS PROJ. NO.: 20061370		
CERTIFIED ENGINEERING DESIGN, P.A. 810 WEST DOUGLAS, SUITE C WICHITA, KANSAS 67203 PH.(316)262-8808 FAX.(316)262-1669		
DESIGNED: HDF	SCALE: 1"=50'	SHEET 7
DRAWN: JDT	DATE: 09-06	
CHECKED: HDF	CED FILE: Grove Rd-Base	TOTAL 17