

File: L:\2020\20T41005 - Clear Creek Ph. 6\Drawings\C3D\PAVING\POND WALK PLAN.dwg Last Save: 3/1/2021 1:21 PM Last saved by: CDJurey
 Last plotted by: Jurey, Caleb D. Plot Date: 3/1/2021 8:37 AM Plotter used: None
 Plot Style: --- Plot Scale: 1:2.5849 Plot Date: 3/1/2021 8:37 AM Plotter used: None

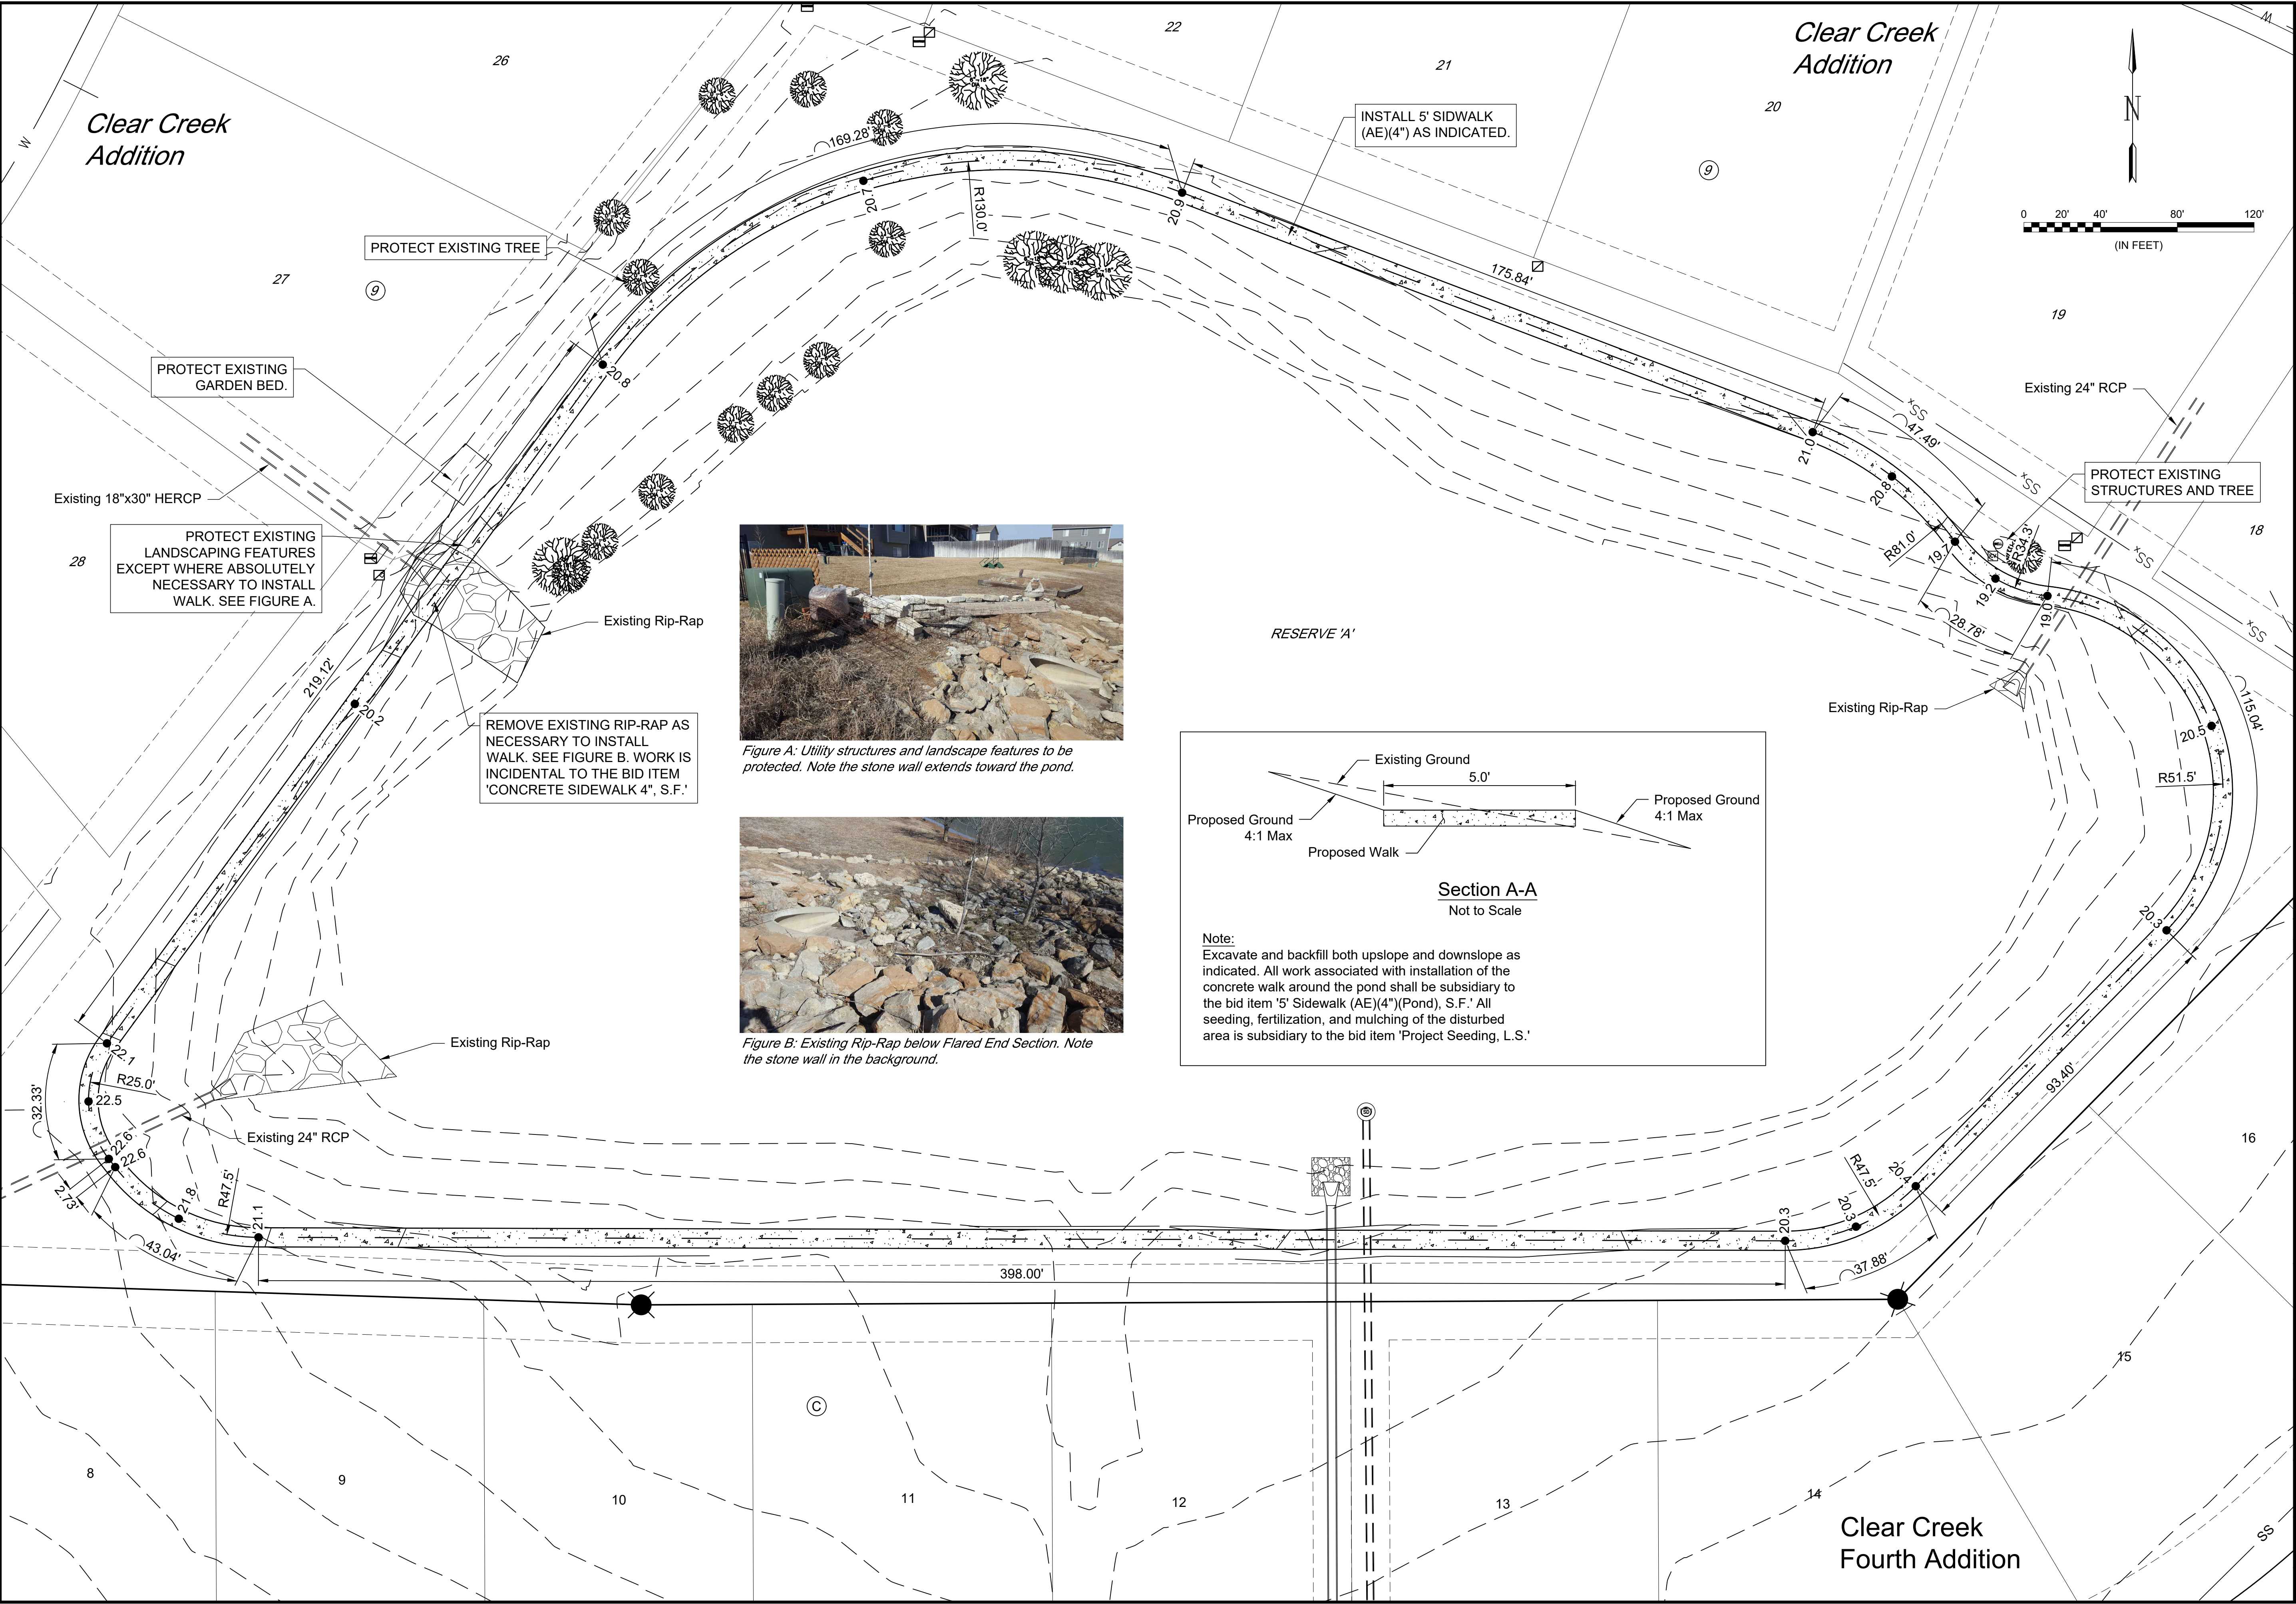


Figure A: Utility structures and landscape features to be protected. Note the stone wall extends toward the pond.



Figure B: Existing Rip-Rap below Flared End Section. Note the stone wall in the background.

© 2021 GARVER, LLC
 THIS DOCUMENT, ALONG WITH THE IDEAS AND DESIGNS CONVEYED HEREIN, SHALL BE CONSIDERED INSTRUMENTS OF PROFESSIONAL SERVICE AND ARE PROPERTY OF GARVER, LLC. ANY USE, REPRODUCTION, OR DISTRIBUTION OF THIS DOCUMENT, ALONG WITH THE IDEAS AND DESIGN CONTAINED HEREIN, IS PROHIBITED UNLESS AUTHORIZED IN WRITING BY GARVER, LLC OR EXPLICITLY ALLOWED IN THE GOVERNING PROFESSIONAL SERVICES AGREEMENT FOR THIS WORK.

REV.	DATE	DESCRIPTION	BY

REV.	DATE	DESCRIPTION	BY



POND WALK PLAN

JOB NO.: 20T41005
 DATE: MAR 2021
 DESIGNED BY: EJJ
 DRAWN BY: CDJ

BAR IS ONE INCH ON ORIGINAL DRAWING
 IF NOT ONE INCH ON THIS SHEET, ADJUST SCALES ACCORDINGLY.

DRAWING NUMBER: -----

SHEET NUMBER **13** OF **31**