



© 2021 GARVER, LLC  
 THIS DOCUMENT, ALONG WITH THE  
 IDEAS AND DESIGNS CONVEYED  
 HEREIN, SHALL BE CONSIDERED  
 INSTRUMENTS OF PROFESSIONAL  
 SERVICE AND ARE PROPERTY OF  
 GARVER, LLC. ANY USE,  
 REPRODUCTION, OR DISTRIBUTION  
 OF THIS DOCUMENT, ALONG WITH  
 THE IDEAS AND DESIGN CONTAINED  
 HEREIN, IS PROHIBITED UNLESS  
 AUTHORIZED IN WRITING BY  
 GARVER, LLC OR EXPLICITLY  
 ALLOWED IN THE GOVERNING  
 PROFESSIONAL SERVICES  
 AGREEMENT FOR THIS WORK.

REV.	DATE	DESCRIPTION	BY



CITY OF WICHITA  
 WICHITA, KANSAS  
 CLEAR CREEK ADDITION  
 PAVING & DRAINAGE


LOT GRADING

JOB NO.: 20T41005  
 DATE: MAR 2021  
 DESIGNED BY: EJJ  
 DRAWN BY: CDJ

BAR IS ONE INCH ON ORIGINAL DRAWING  
 0 1" IF NOT ONE INCH ON THIS SHEET, ADJUST SCALES ACCORDINGLY.

DRAWING NUMBER  
 -----

SHEET NUMBER **19** OF **31**

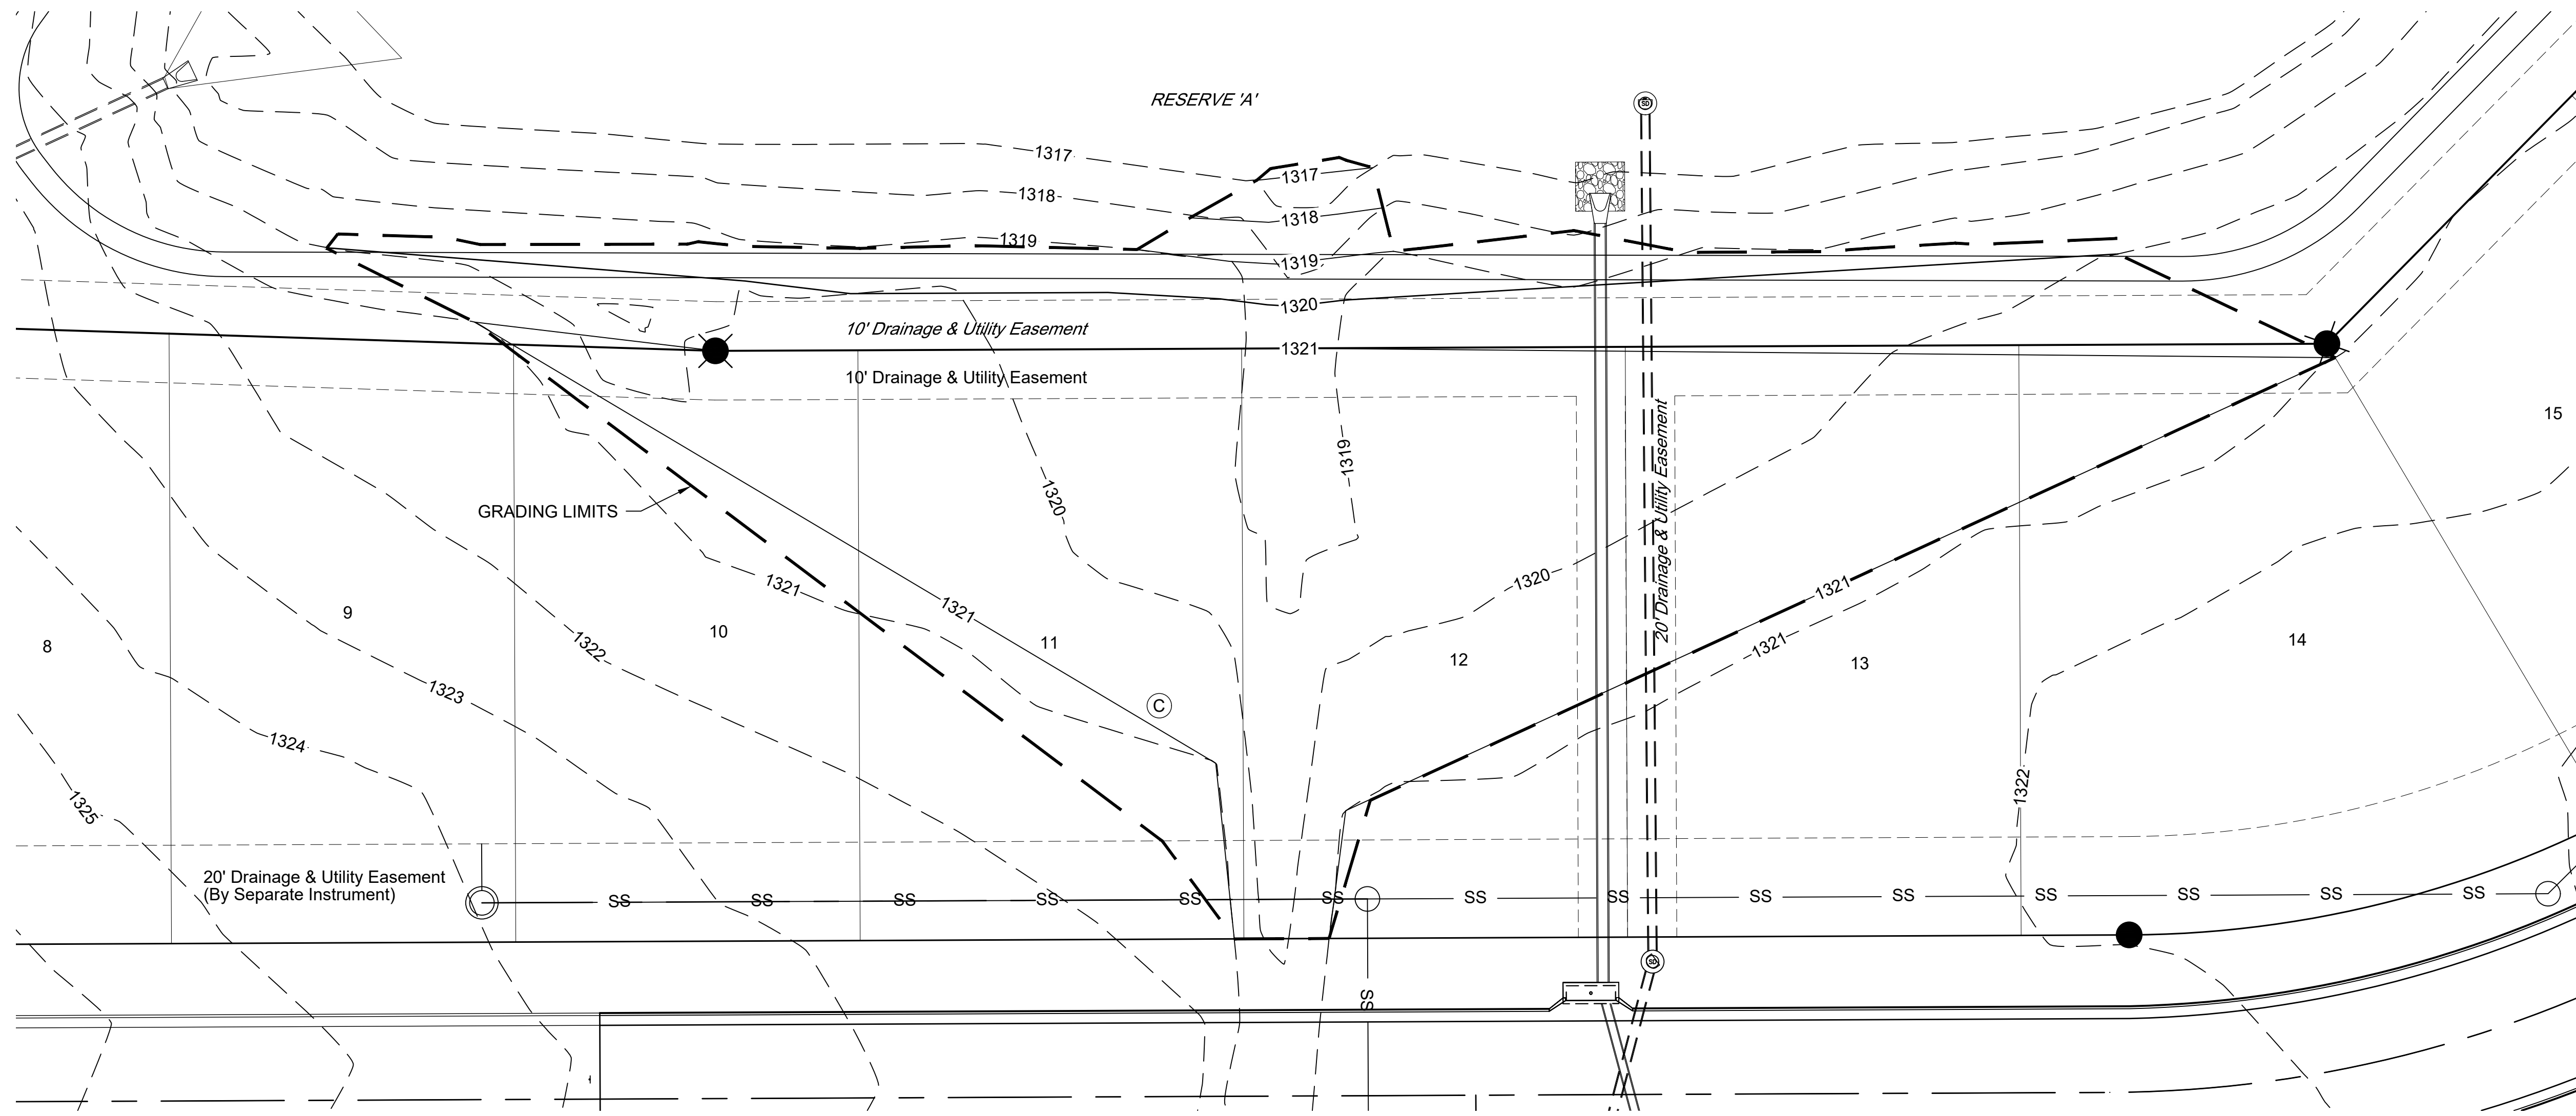

File: L:\2020\20T41005 - Clear Creek Ph 6\Drawings\C3D\PAVING\EASEMENT GRADING.dwg Last Save: 3/1/2021 4:56 PM Last saved by: CDJurey  
 Last plotted by: Jurey, Caleb D Plot Date: 3/4/2021 8:42 AM Plotter used: None Plot Style: --- Plot Scale: 1:2.5849