






© 2021 GARVER, LLC
 THIS DOCUMENT, ALONG WITH THE IDEAS AND DESIGNS CONVEYED HEREIN, SHALL BE CONSIDERED INSTRUMENTS OF PROFESSIONAL SERVICE AND ARE PROPERTY OF GARVER, LLC. ANY USE, REPRODUCTION, OR DISTRIBUTION OF THIS DOCUMENT, ALONG WITH THE IDEAS AND DESIGN CONTAINED HEREIN, IS PROHIBITED UNLESS AUTHORIZED IN WRITING BY GARVER, LLC OR EXPLICITLY ALLOWED IN THE GOVERNING PROFESSIONAL SERVICES AGREEMENT FOR THIS WORK.

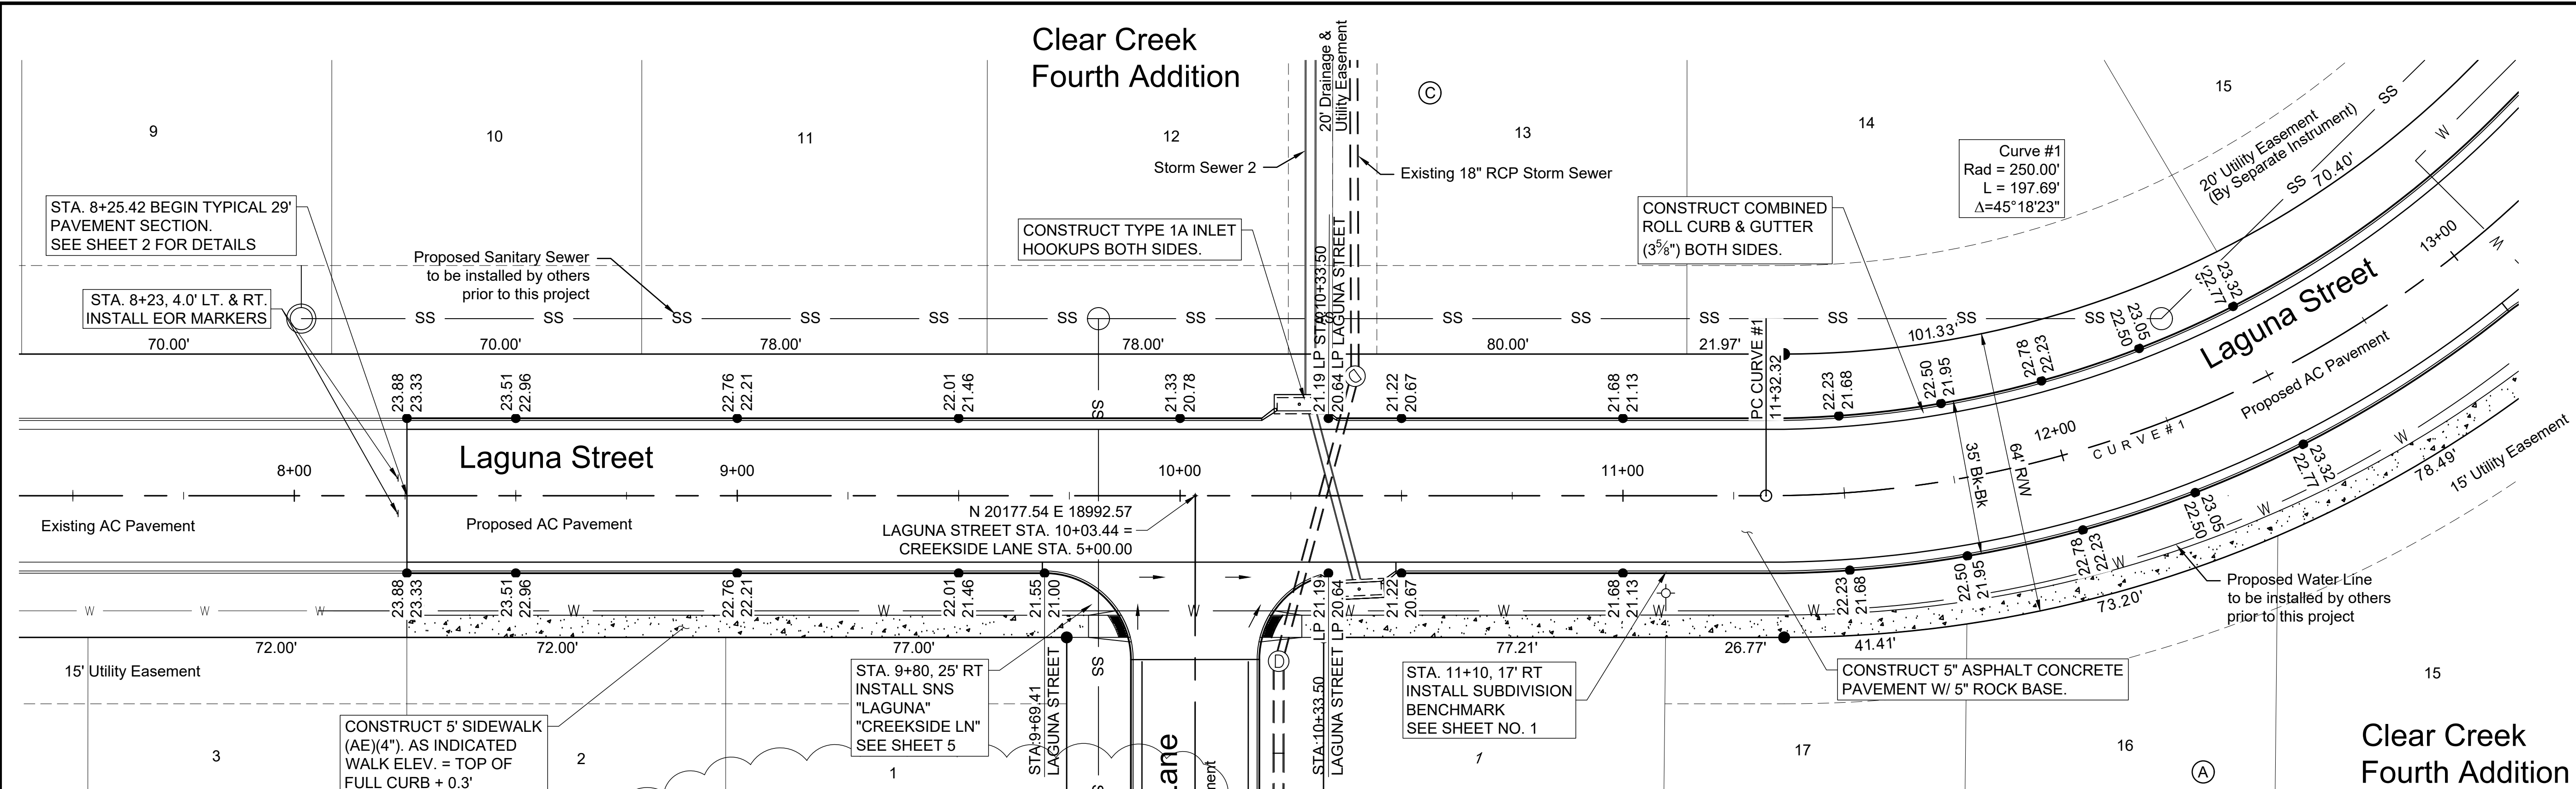

Clear Creek Fourth Addition

Clear Creek Fourth Addition

- Notes:
- Grades on this sheet are Full Height $6\frac{5}{8}$ " (0.55') Curb grades. Roll $3\frac{3}{8}$ " (0.30') Curb shall be constructed on this street.
 - Outside edge of sidewalk shall be 0.55' above constructed top of curb.
 - Add 1300.00 to all elevations shown to obtain actual elevations.

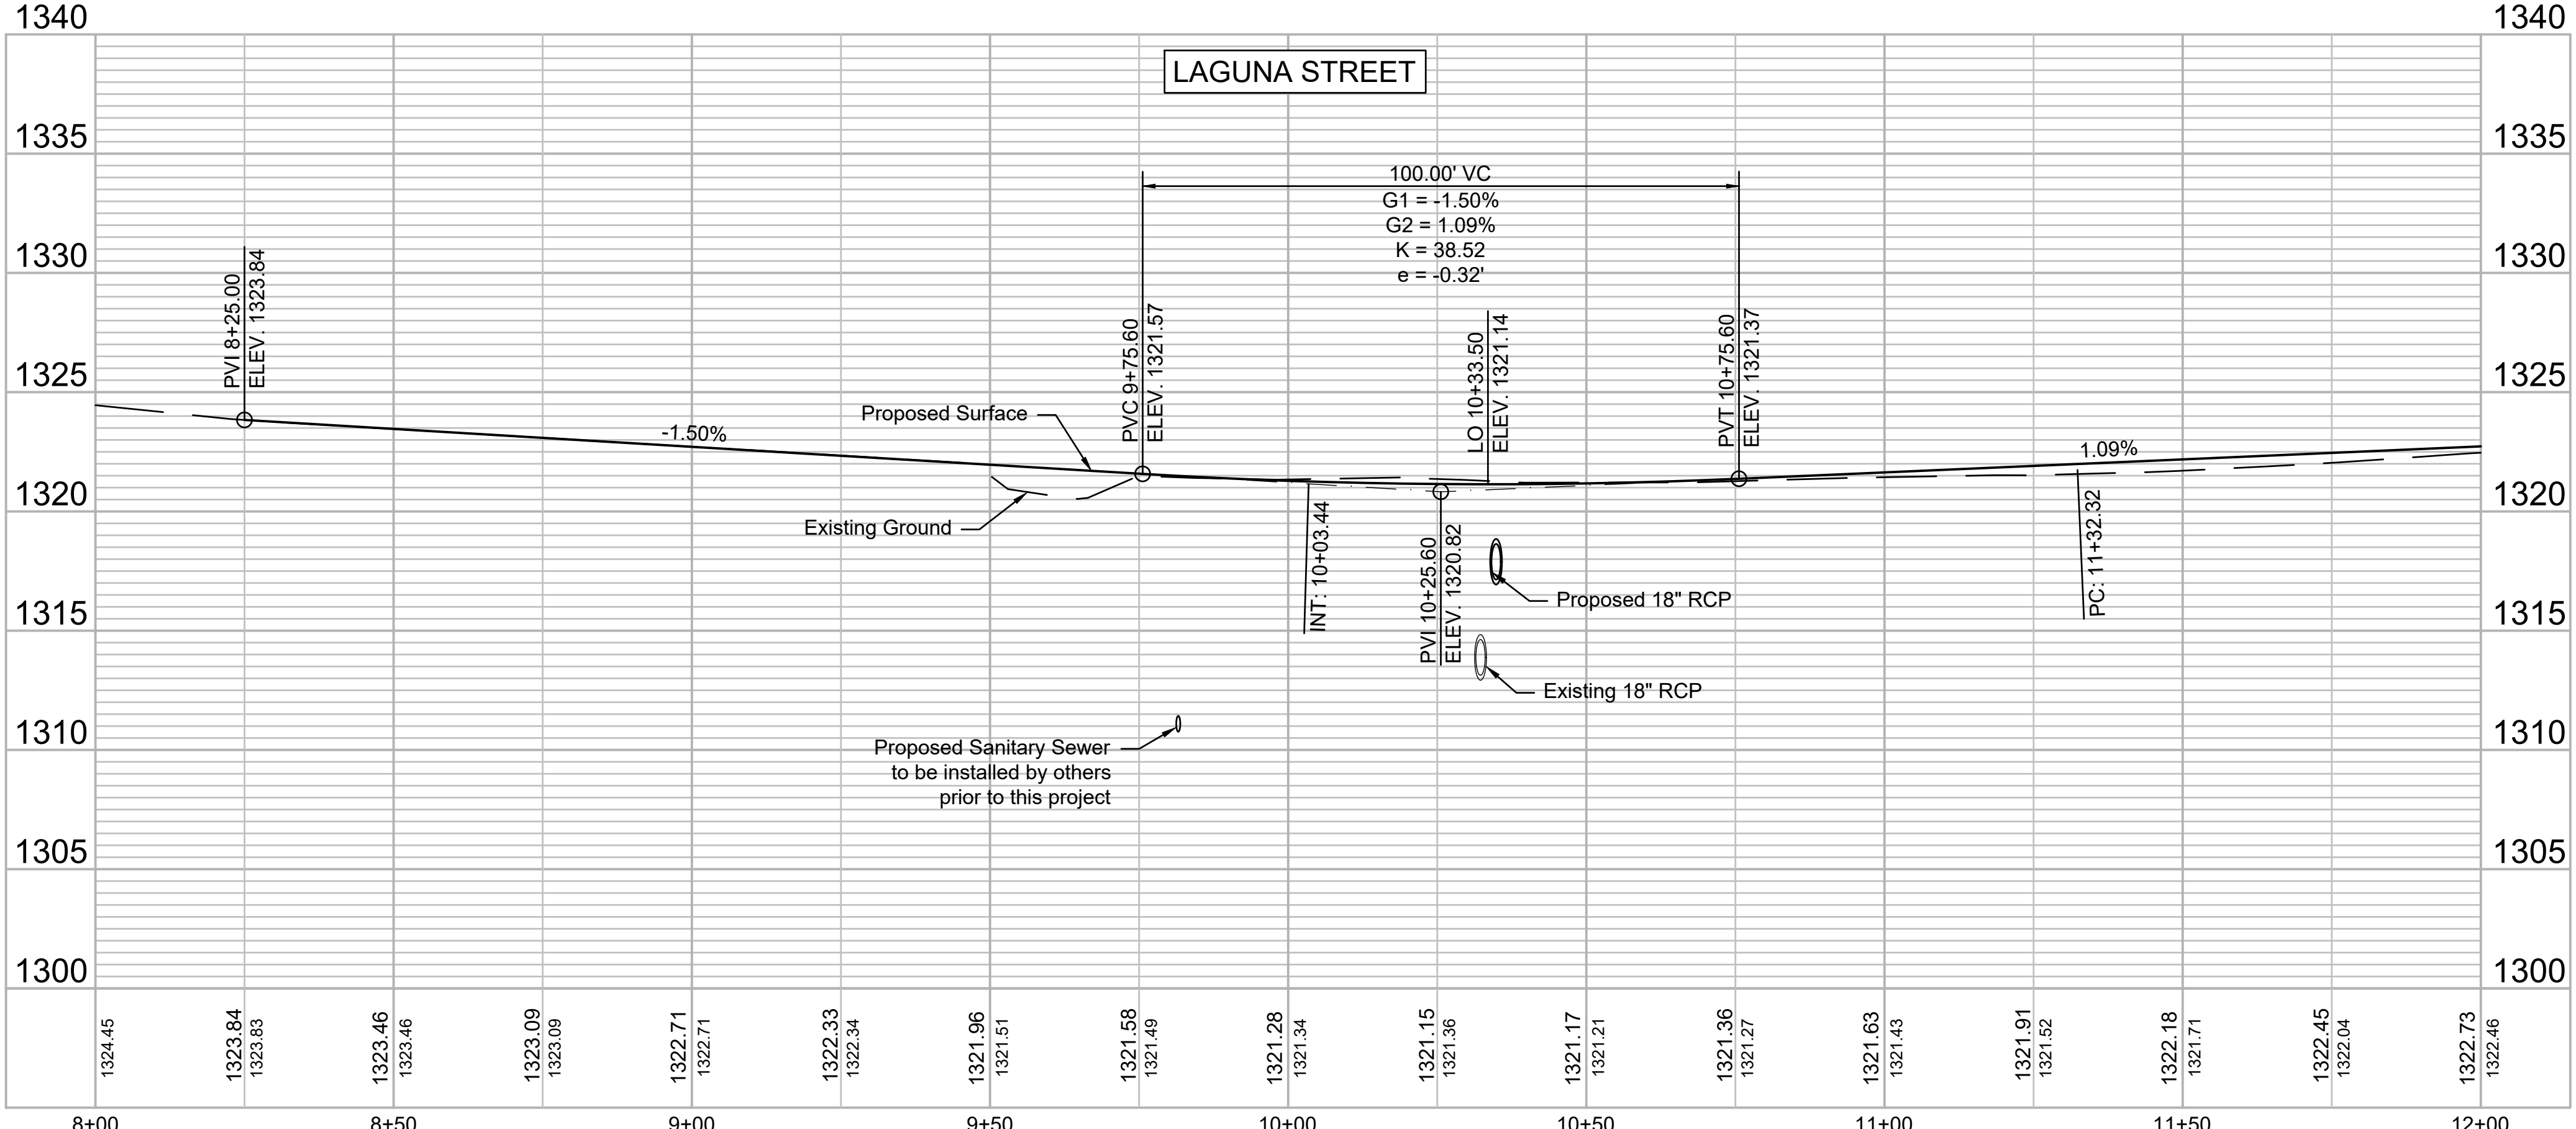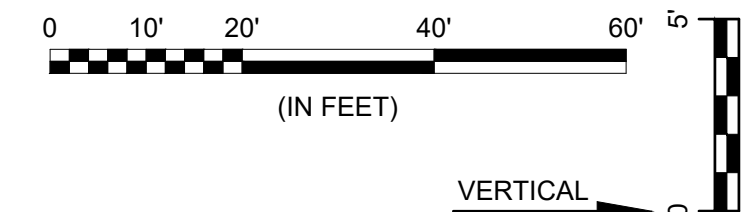

File: L:\2020\20T41005 - Clear Creek Ph 6 Drawings\C3D\PAVING\LAGUNA STREET.dwg, Last Save: 3/1/2021 1:13 PM, Last saved by: CDJurey, Last plotted by: Jurey, Caleb D, Plot Date: 3/4/2021 8:27 AM, Plotter used: None, Plot Style: ---, Plot Scale: 1:2,5849

REV.	DATE	DESCRIPTION



CITY OF WICHITA
 WICHITA, KANSAS
 CLEAR CREEK ADDITION
 PAVING & DRAINAGE

LAGUNA STREET

JOB NO.: 20T41005
 DATE: MAR 2021
 DESIGNED BY: EJJ
 DRAWN BY: CDJ

BAR IS ONE INCH ON ORIGINAL DRAWING
 IF NOT ONE INCH ON THIS SHEET, ADJUST SCALES ACCORDINGLY.

DRAWING NUMBER

SHEET NUMBER **8** OF **31**