


Baseline = CL St. Louis St.

Saw cut, remove and replace 52 S.F. of existing sidewalk and wheelchair ramp as necessary for water line construction.

LINE 1

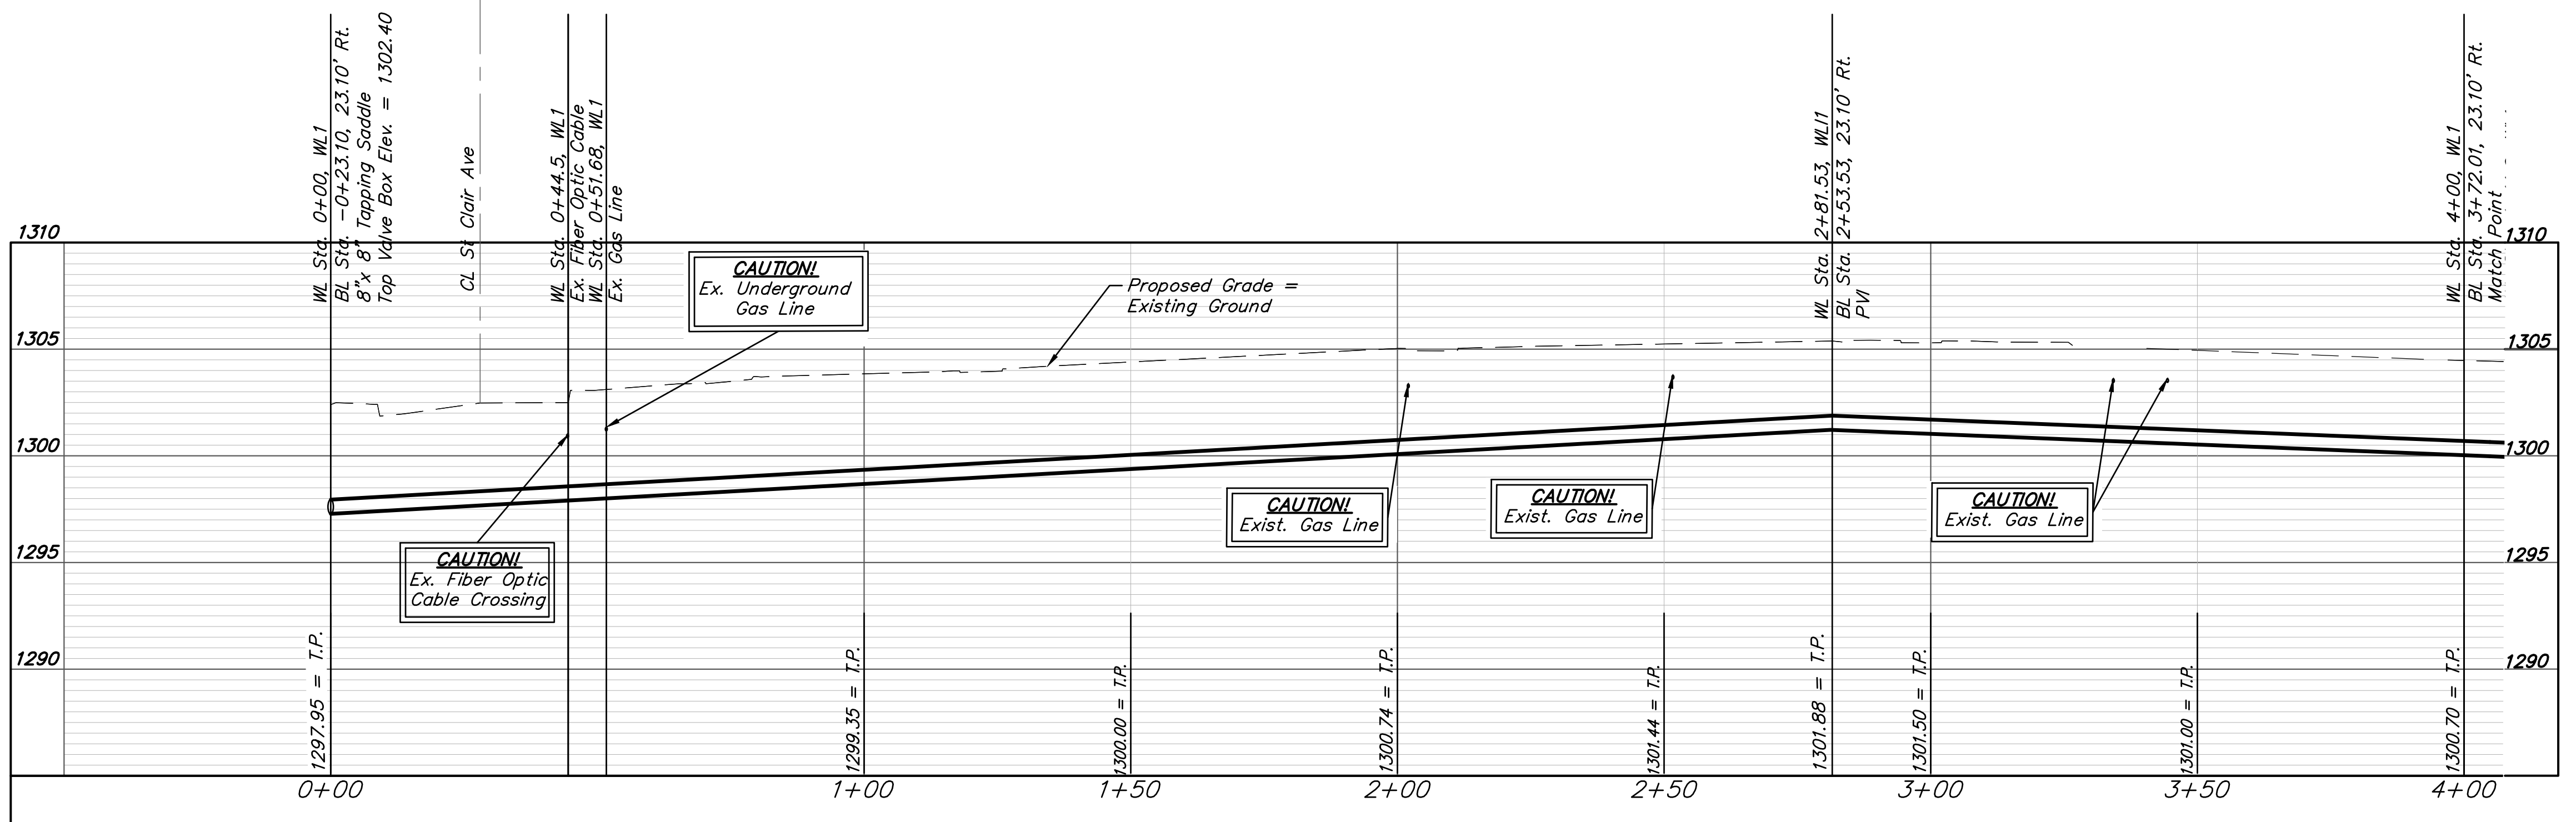

DEPTH UNKNOWN
Contractor to Verify Depth & Location of Existing Water Line, Including service lines, Prior to Construction.



Baughman Company, P.A.
Baughman
ENGINEERING, PLANNING, ARCHITECTURE
1515 W. CENTRAL AVENUE, SUITE 200
WICHITA, KANSAS 67202-1100
Phone: 316.261.1100
Fax: 316.261.1101
www.baughman.com

ATHENIAN AVE ADDITION
LINE 1
WATER DISTRIBUTION SYSTEM