


THIS SHEET HAS BEEN
SIGNED, SEALED AND
DATED DIGITALLY

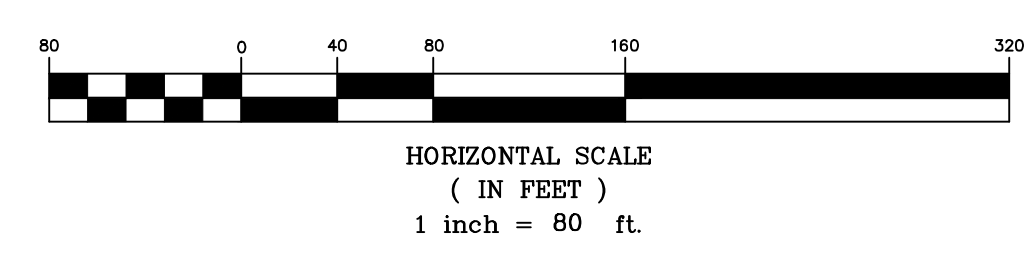

Control Points

Point #	Northing	Easting	Desc.
1	1656640.78	1638176.43	5/8" Rebar
2	1655443.59	1638172.31	5/8" Rebar
3	1655435.54	1637716.05	5/8" Rebar
4	1655371.55	1637717.12	5/8" Rebar
5	1655368.48	1637533.84	5/8" Rebar
6	1656929.71	1637506.56	5/8" Rebar

Water Line Control Points

Point #	Northing	Easting	Desc.
10	1656797.74	1637776.16	Sta 0+00.00 Line 1
11	1656796.89	1637712.28	Sta 0+63.88 Line 1
12	1656812.26	1637696.50	Sta 0+85.91 Line 1
13	1656811.77	1637659.73	Sta 1+22.67 Line 1
14	1656788.26	1637636.85	Sta 1+55.47 Line 1
15	1656751.50	1637637.34	Sta 1+92.23 Line 1
16	1656728.62	1637660.85	Sta 2+25.03 Line 1
17	1656729.11	1637697.61	Sta 2+61.79 Line 1
18	1656737.71	1637705.98	Sta 2+73.79 Line 1
20	1655954.50	1637649.35	Sta 0+00.00 Line 2
21	1655573.43	1637655.75	Sta 3+81.12 Line 2
22	1655557.22	1637656.02	Sta 3+97.33 Line 2

Water Line Control Points

Point #	Northing	Easting	Desc.
23	1655358.58	1637659.35	Sta 5+96.00 Line 2
30	1655946.55	1638056.65	Sta 0+00.00 Line 3
31	1655710.23	1638060.46	Sta 2+36.29 Line 3
32	1655667.36	1638061.15	Sta 2+79.23 Line 3
33	1655642.84	1638056.27	Sta 3+04.23 Line 3
34	1655623.13	1638048.12	Sta 3+25.54 Line 3
35	1655603.11	1638034.72	Sta 3+49.64 Line 3
36	1655588.53	1638020.17	Sta 3+70.23 Line 3
37	1655574.64	1637999.34	Sta 3+95.23 Line 3
38	1655567.92	1637983.16	Sta 4+12.79 Line 3
39	1655562.23	1637955.30	Sta 4+41.19 Line 3
40	1655426.57	1637658.21	Sta 0+00.00 Line 4
41	1655423.36	1637466.59	Sta 1+91.65 Line 4

Fox Run Addition (Phase II)
Control Map
Wichita, Kansas

 117 E. Lewis, Wichita, KS 67202 (316)284-0242	PROJECT NUMBER 448-2020-029860			SHEET 2.0
	KEM NO. 20061	FILE WATER	DATE 09/2020	
	DESIGN ME	DRAWN ZS	REVISED 02/15/2021	