
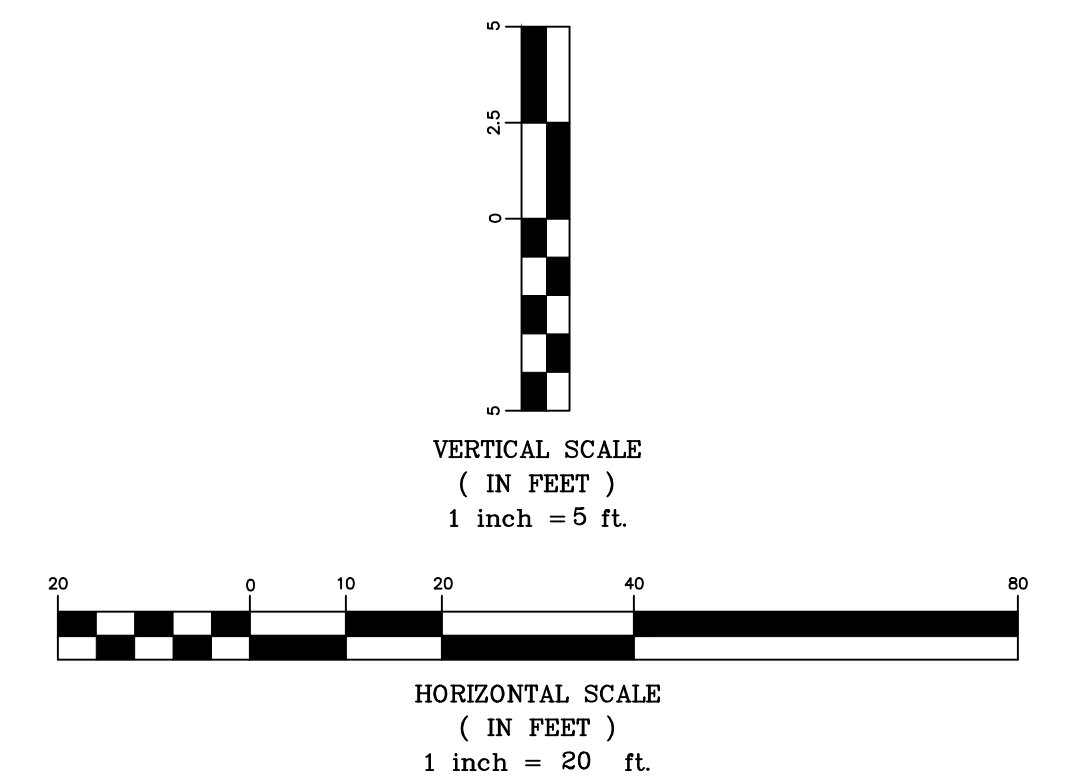
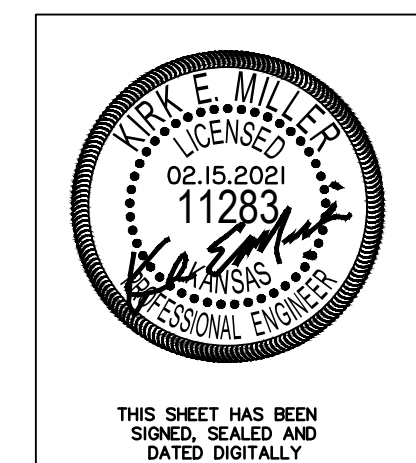


LINE 1

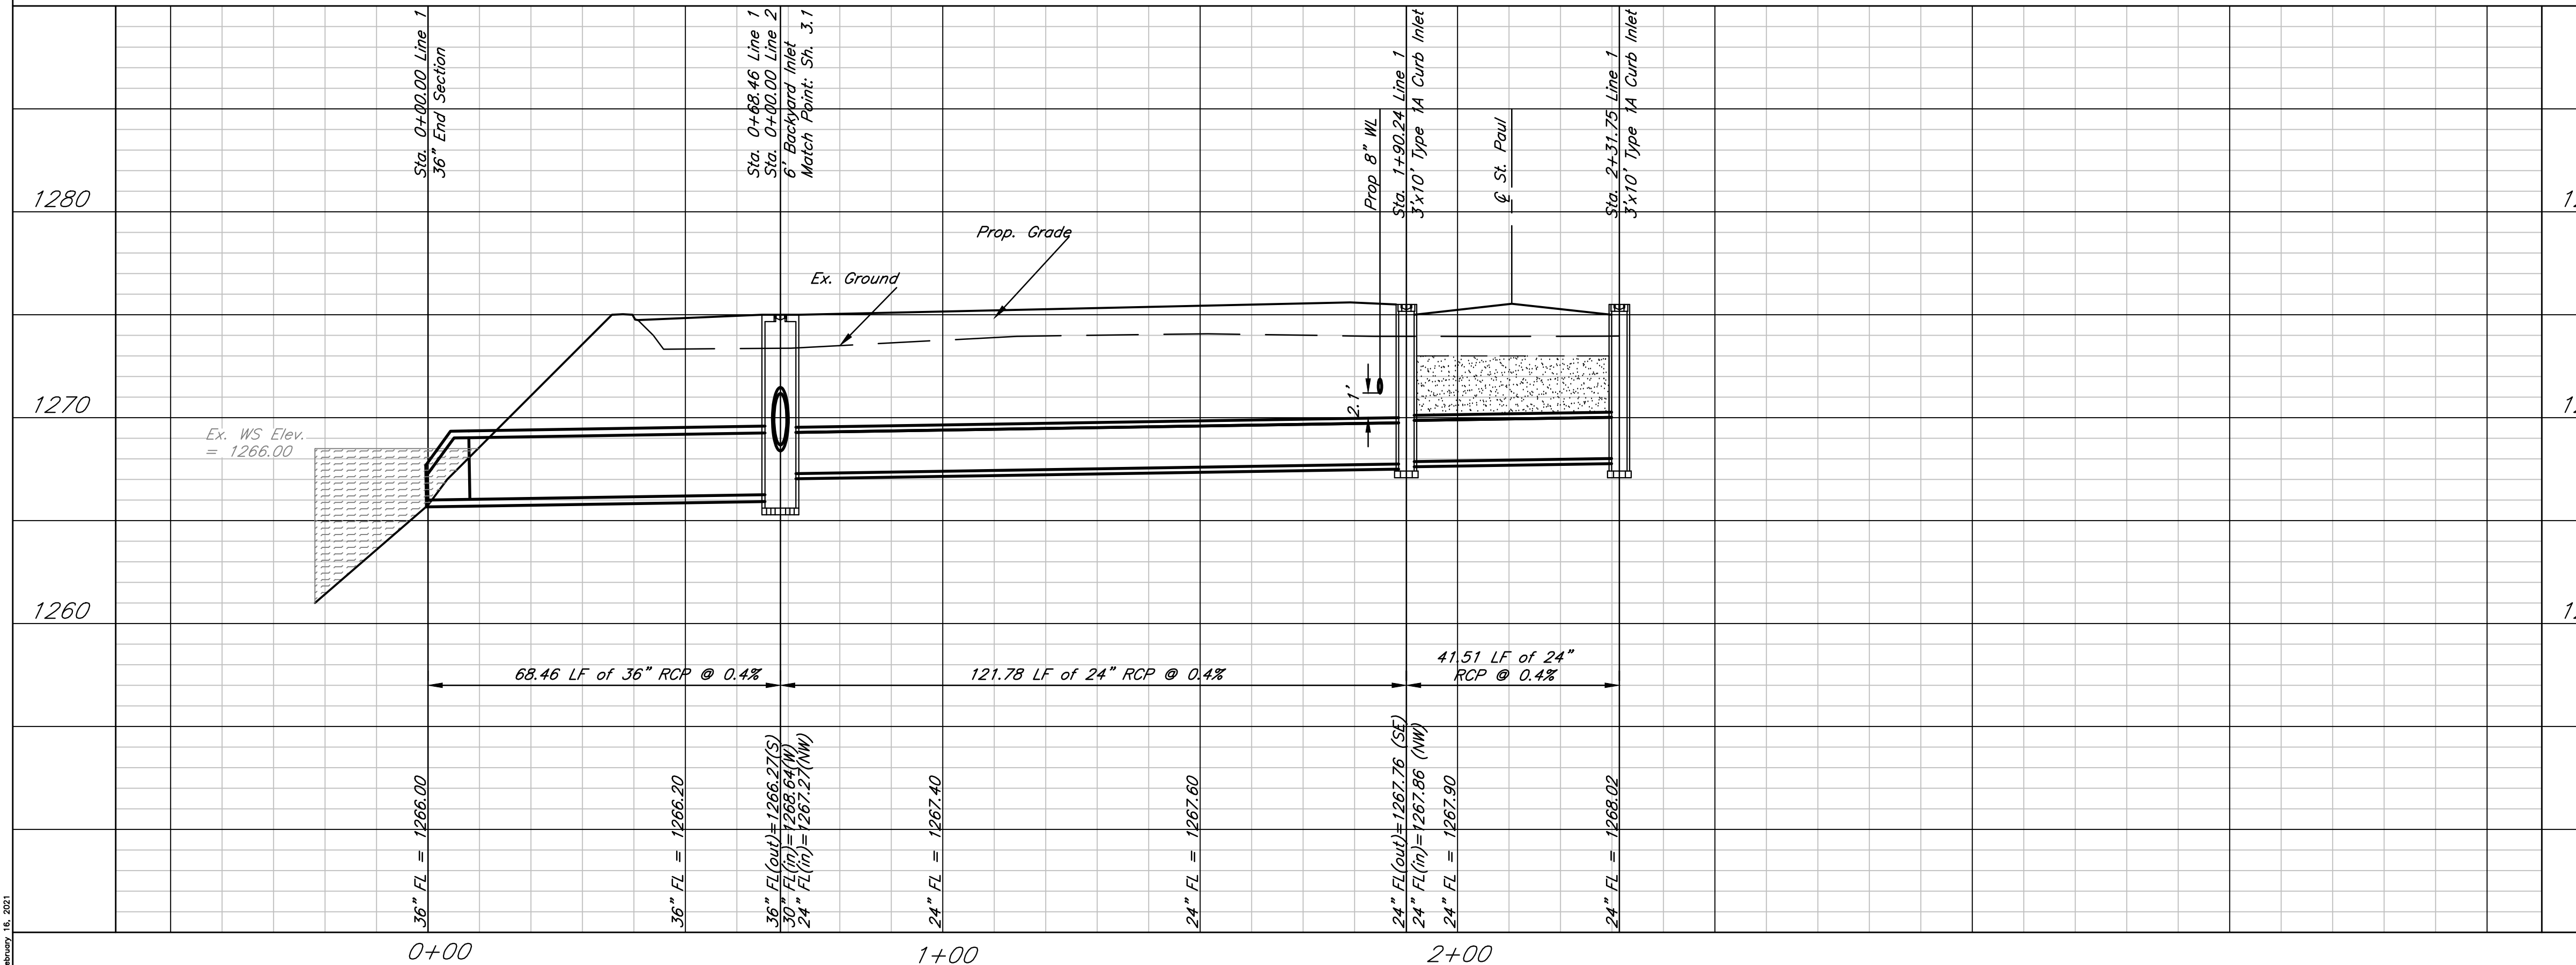

Fox Run Addition (Phase II)
SWS Plan & Profile - Line 1
 Wichita, Kansas

 KEMILLER ENGINEERING PA <small>117 E. Lewis, Wichita, KS 67202 (316)284-0242</small>	PROJECT NUMBER 468-2020-085451		
	<small>KEM NO.</small> 20061 <small>DESIGN</small> ME	<small>FILE</small> SWS <small>DRAWN</small> ZS	<small>DATE</small> 09/2020 <small>REVISED</small> 02/15/2021

SHEET
3.0

February 16, 2021