
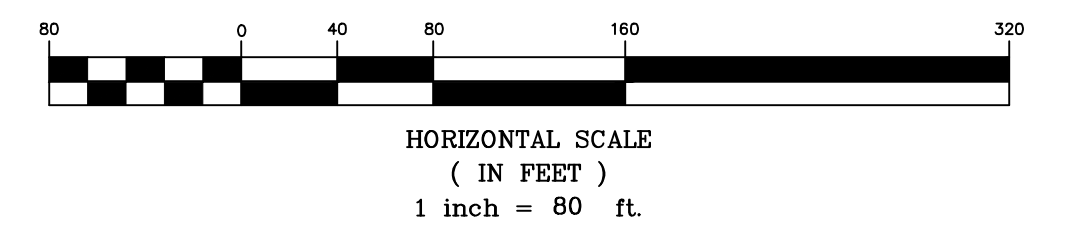


Point #	Northing	Easting	Desc.
1	1656640.78	1638176.43	5/8" Rebar
2	1655443.59	1638172.31	5/8" Rebar
3	1655435.54	1637716.05	5/8" Rebar
4	1655371.55	1637717.12	5/8" Rebar
5	1655368.48	1637533.84	5/8" Rebar
6	1656929.71	1637506.56	5/8" Rebar

Point #	Northing	Easting	Desc.
10	1656771.68	1637771.51	Sta 0+37.00 St. Paul Ct.
11	1656770.94	1637678.67	Sta 1+29.85 St. Paul Ct.
12	1655961.98	1638030.39	BL1 Sta 11+27.28
13	1655677.59	1638035.15	BL1 Sta 14+11.71 (PC)
14	1655588.13	1637948.64	BL1 Sta 15+49.94 (PT)
15	1655956.03	1637675.28	BL2 Sta 06+52.12
16	1655583.65	1637681.52	BL1 Sta 18+17.09
17	1655403.01	1637684.55	Sta 1+57.22 50th St.
18	1655366.01	1637685.17	BL2 Sta 12+42.22
19	1655400.37	1637527.35	Sta 0+00.00 50th St.

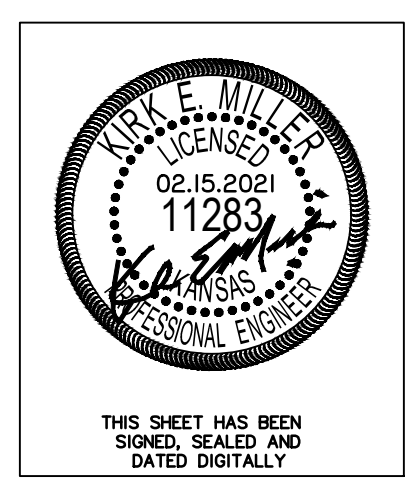

Fox Run Addition (Phase II)
Control Map
Wichita, Kansas

 117 E. Lewis, Wichita, KS 67202 (316)284-0242	PROJECT NUMBER			SHEET 2.0
	KEM NO. 20061 DESIGN ME	FILE PAVING DRAWN ZS	DATE 09/2020 REVISED 02/15/2021	