
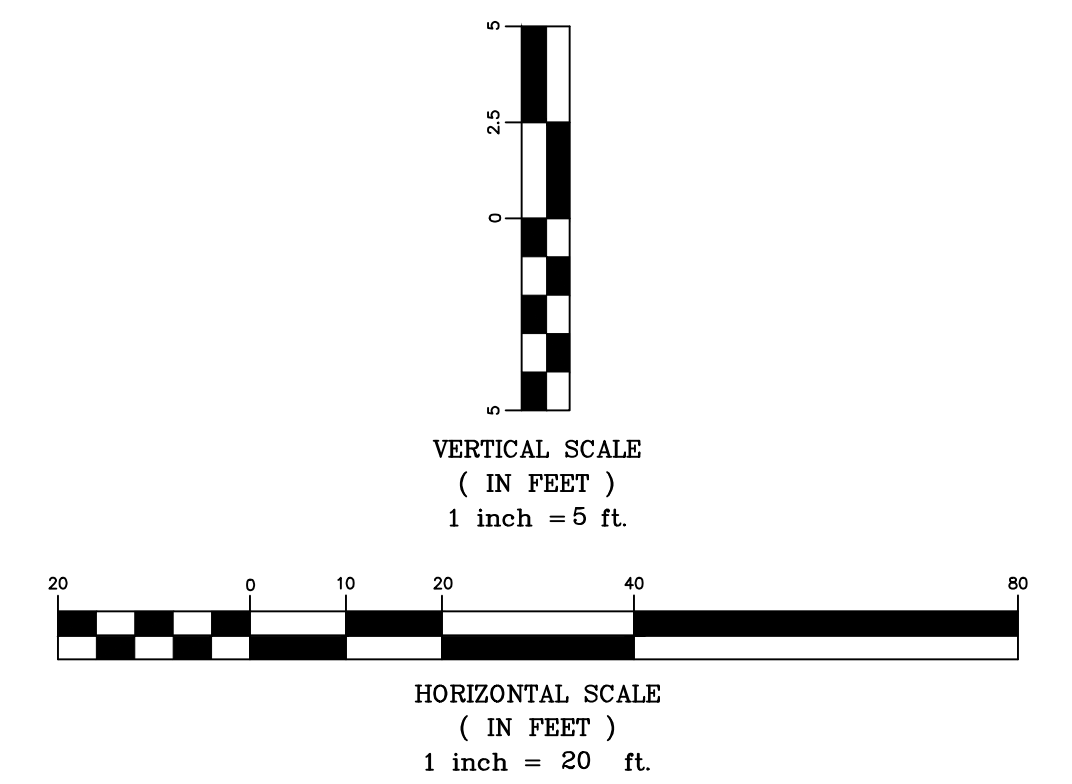
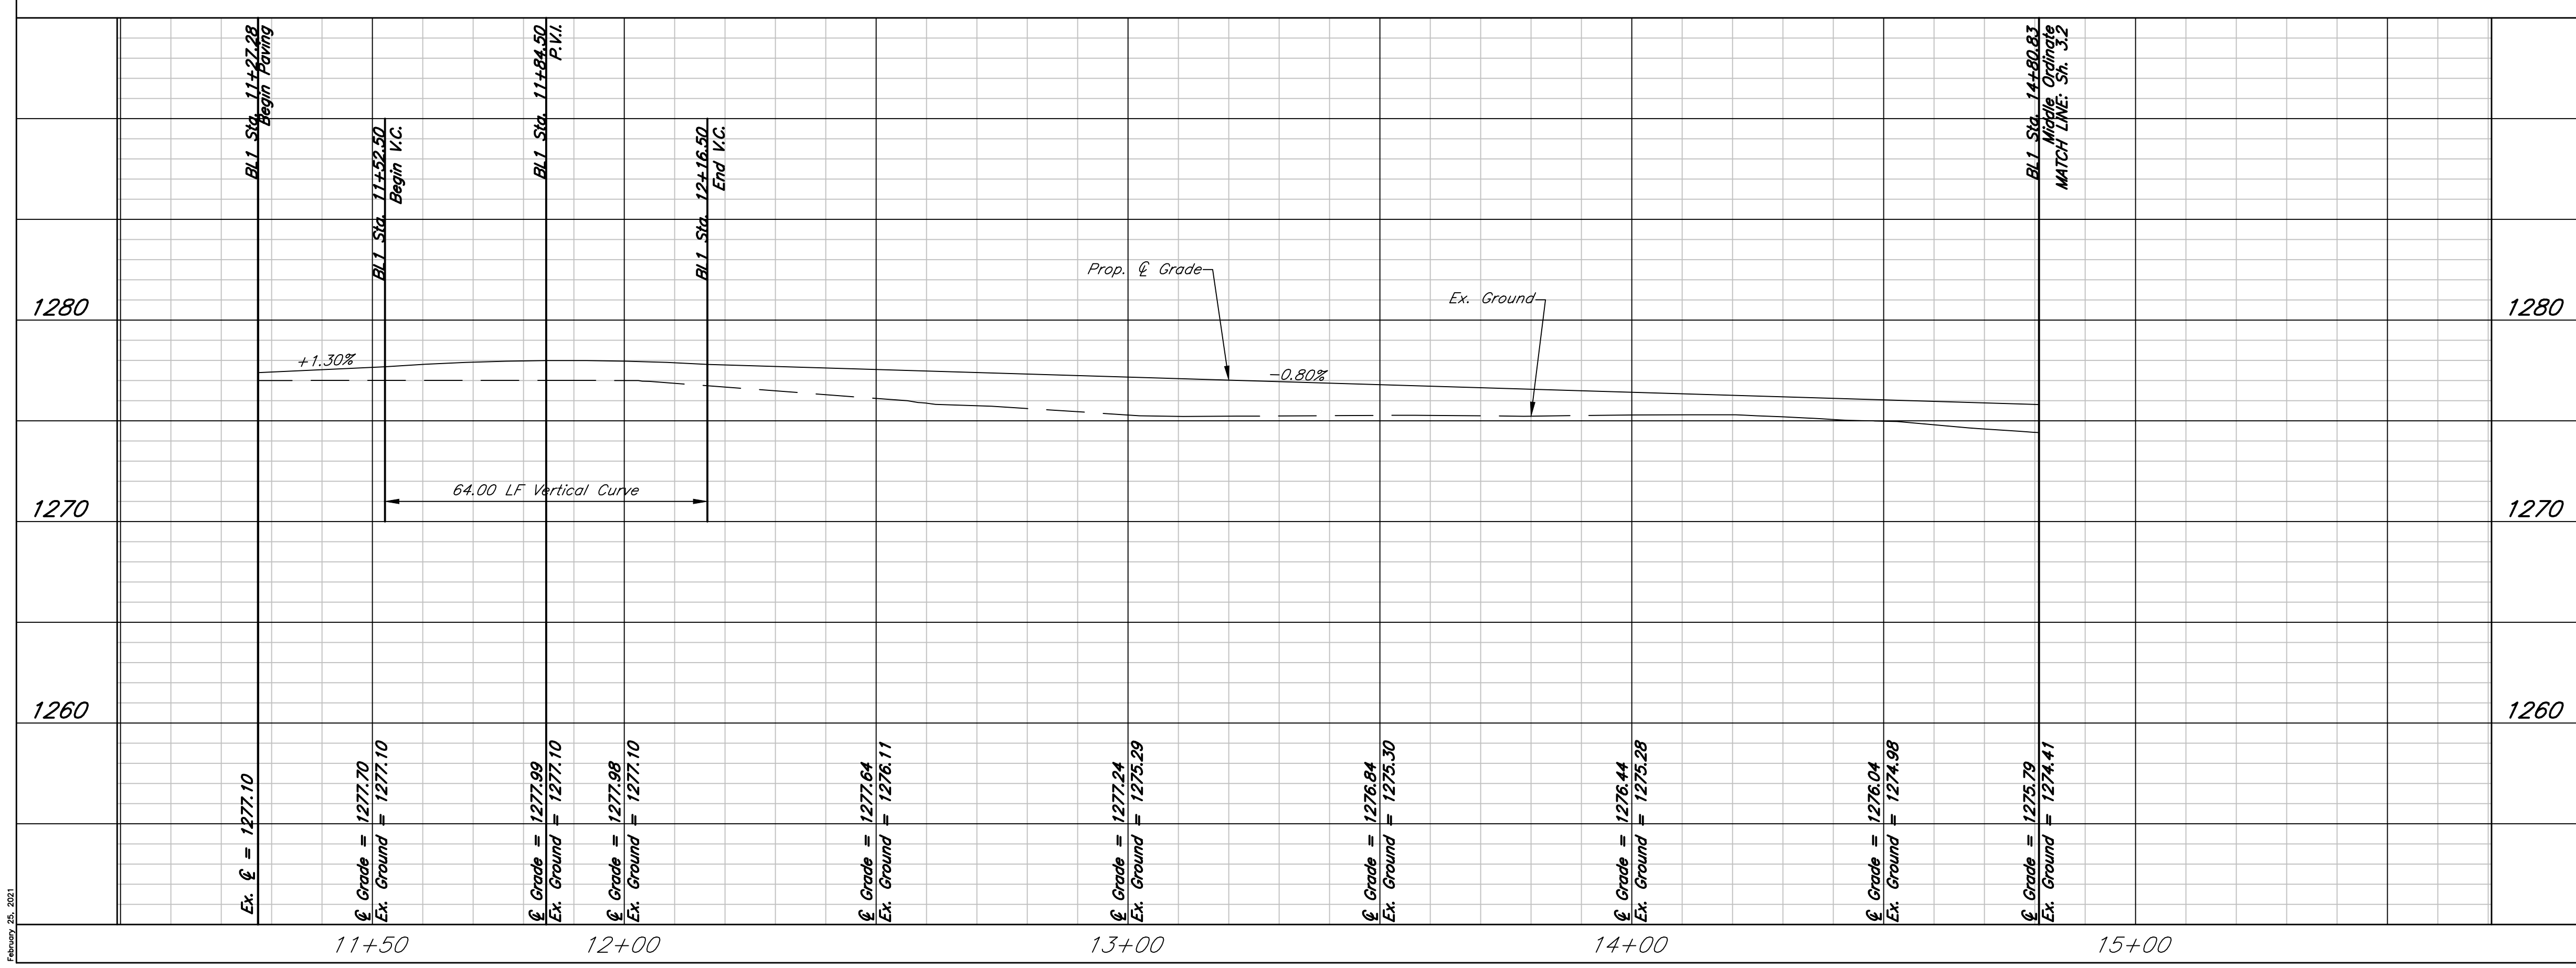


Added notation for Temporary Cul-de-sac Removal 02/24/2021

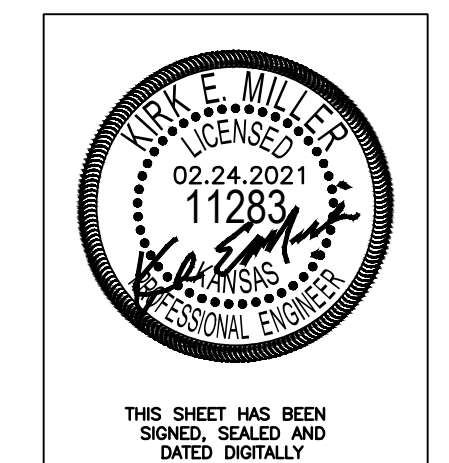

Fox Run Addition (Phase II)  
**St. Paul Ave. Paving Plan & Profile**  
 Wichita, Kansas

	PROJECT NUMBER			
	KEM NO. 20061	FILE	DATE 10/2020	SHEET 3.1
DESIGN ME	DRAWN ZS	REVISED 02/24/2021		

February 25, 2021