

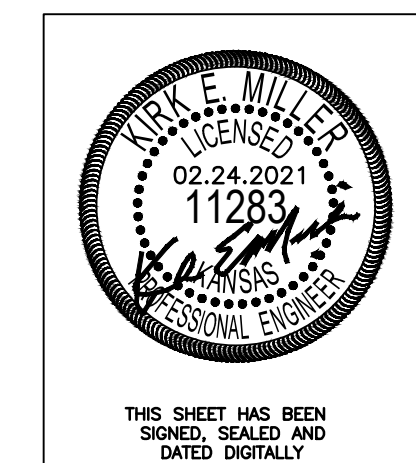


Added notation for Temporary Cul-de-sac Removal 02/24/2021

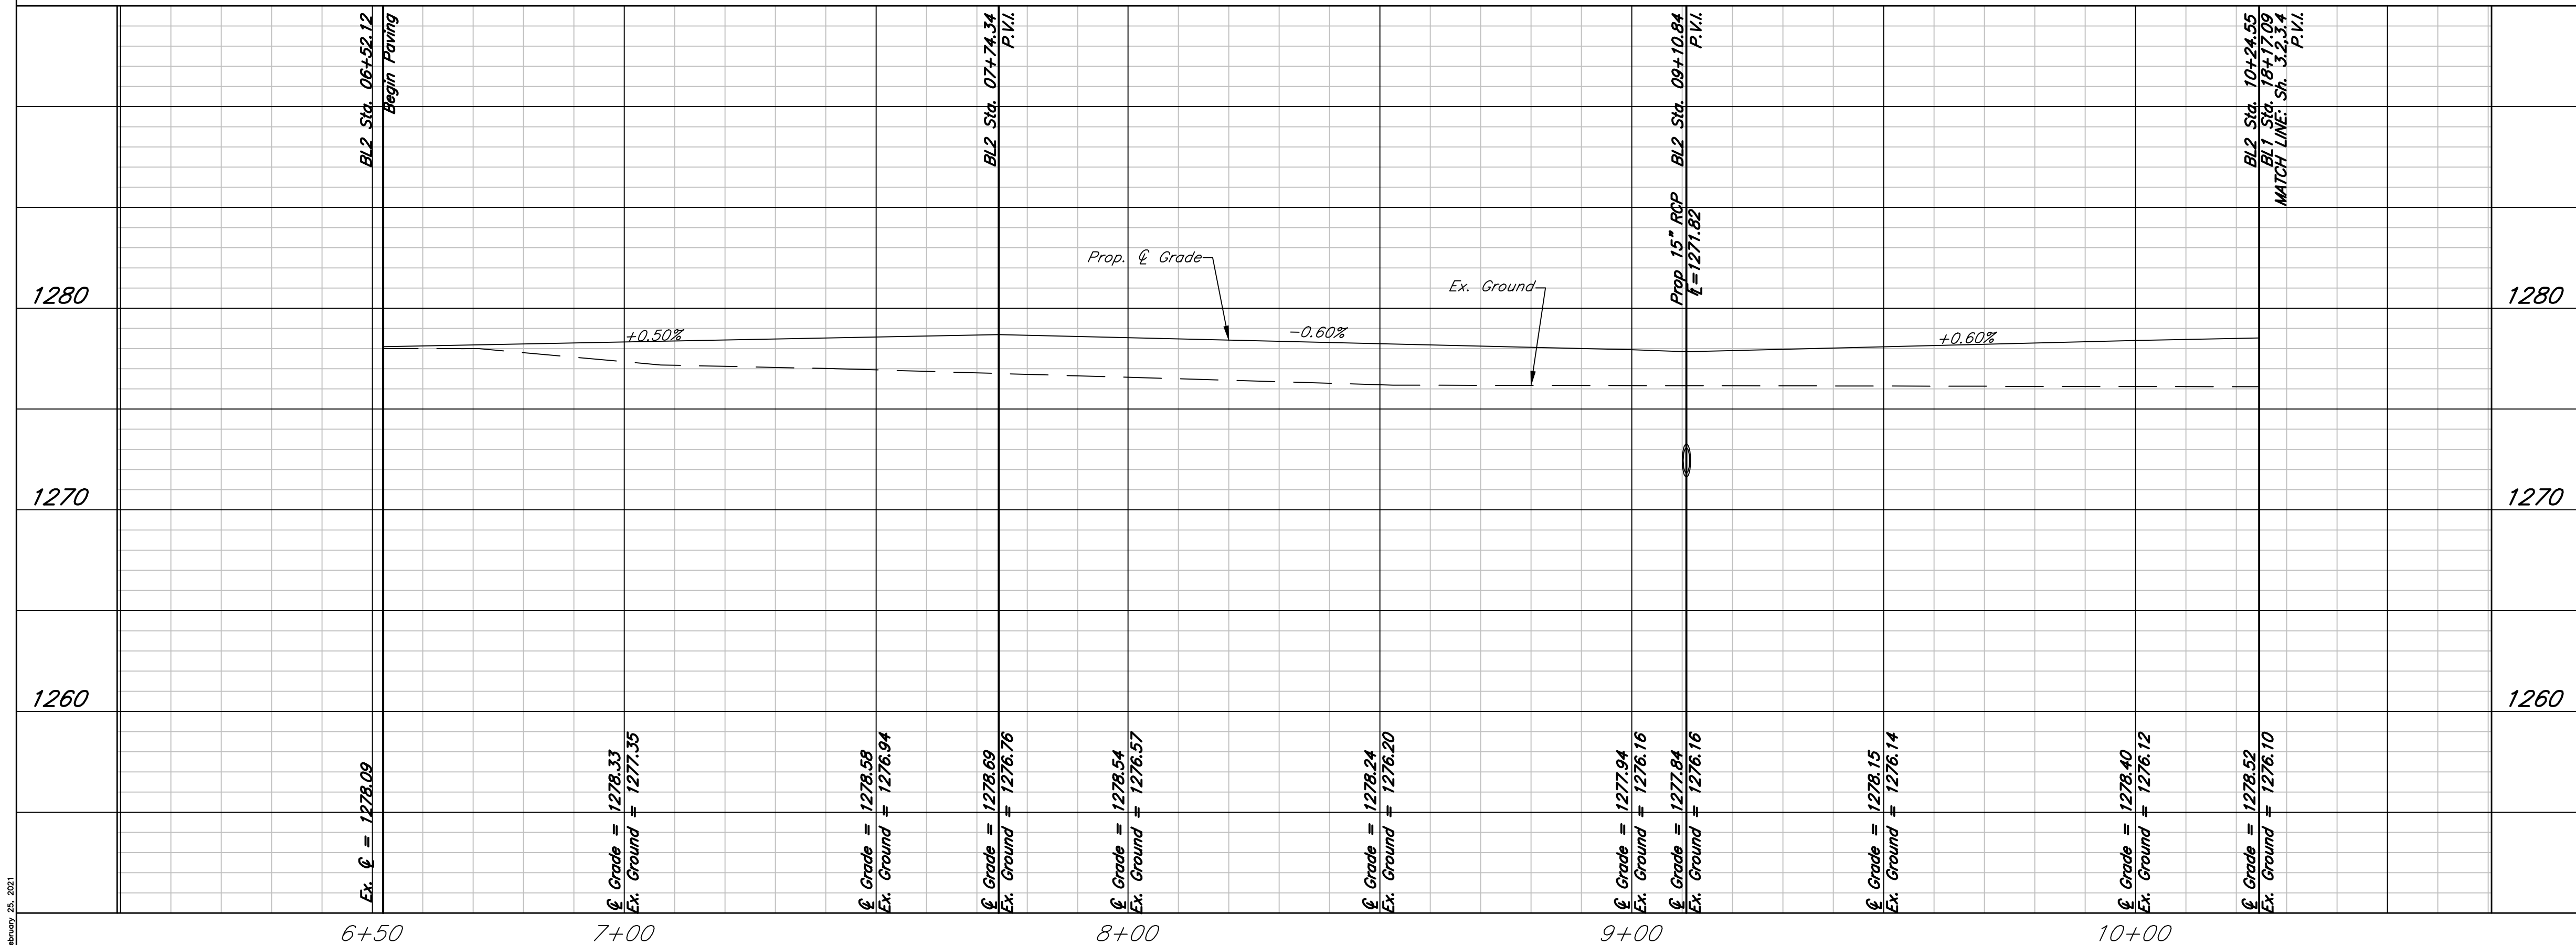

THIS SHEET HAS BEEN SIGNED, SEALED AND DATED DIGITALLY

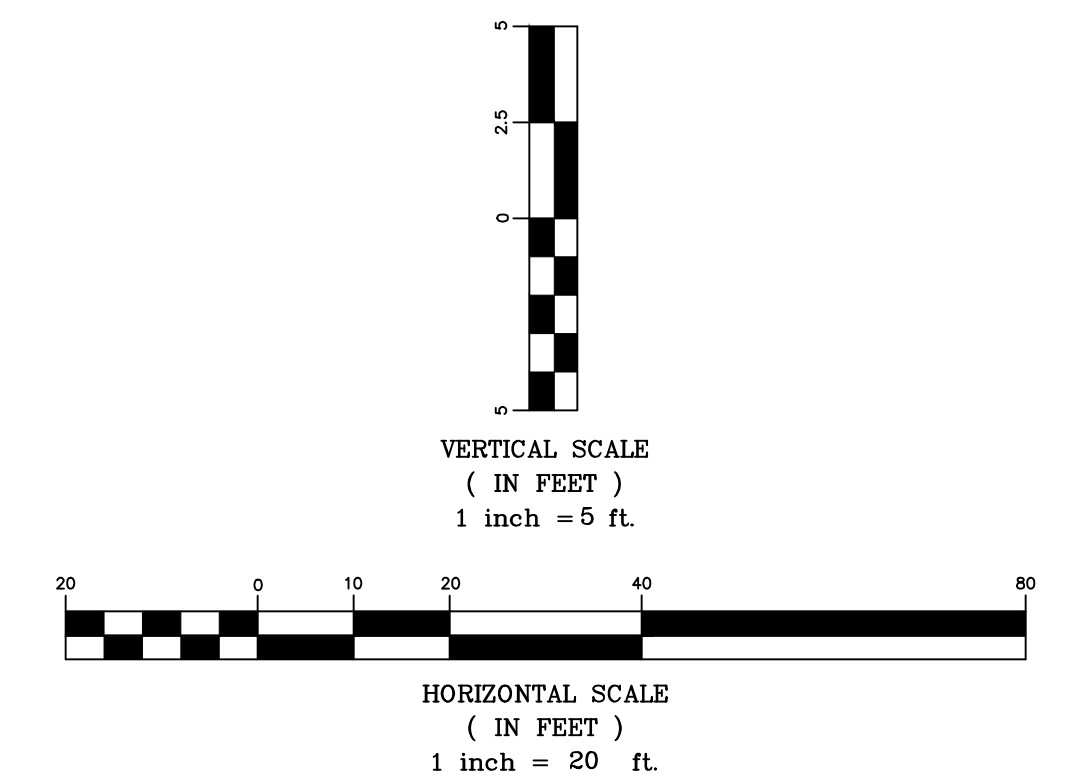

Fox Run Addition (Phase II)
Chase Ave. Paving Plan & Profile
Wichita, Kansas

	PROJECT NUMBER			SHEET 3.3
	KEM NO. 20061	FILE	DATE 10/2020	
DESIGN ME	DRAWN ZS	REVISED 02/24/2021		

February 25, 2021