



J:\PROJECTS\2018\1801010519_COUNTRY HOLLOW 2ND_18519 CAD\SHOTS\05_CIVIL\WTRPH2\18519-05-201.DWG
 PLOTTED: Monday, March 22, 2021 @ 08:17AM

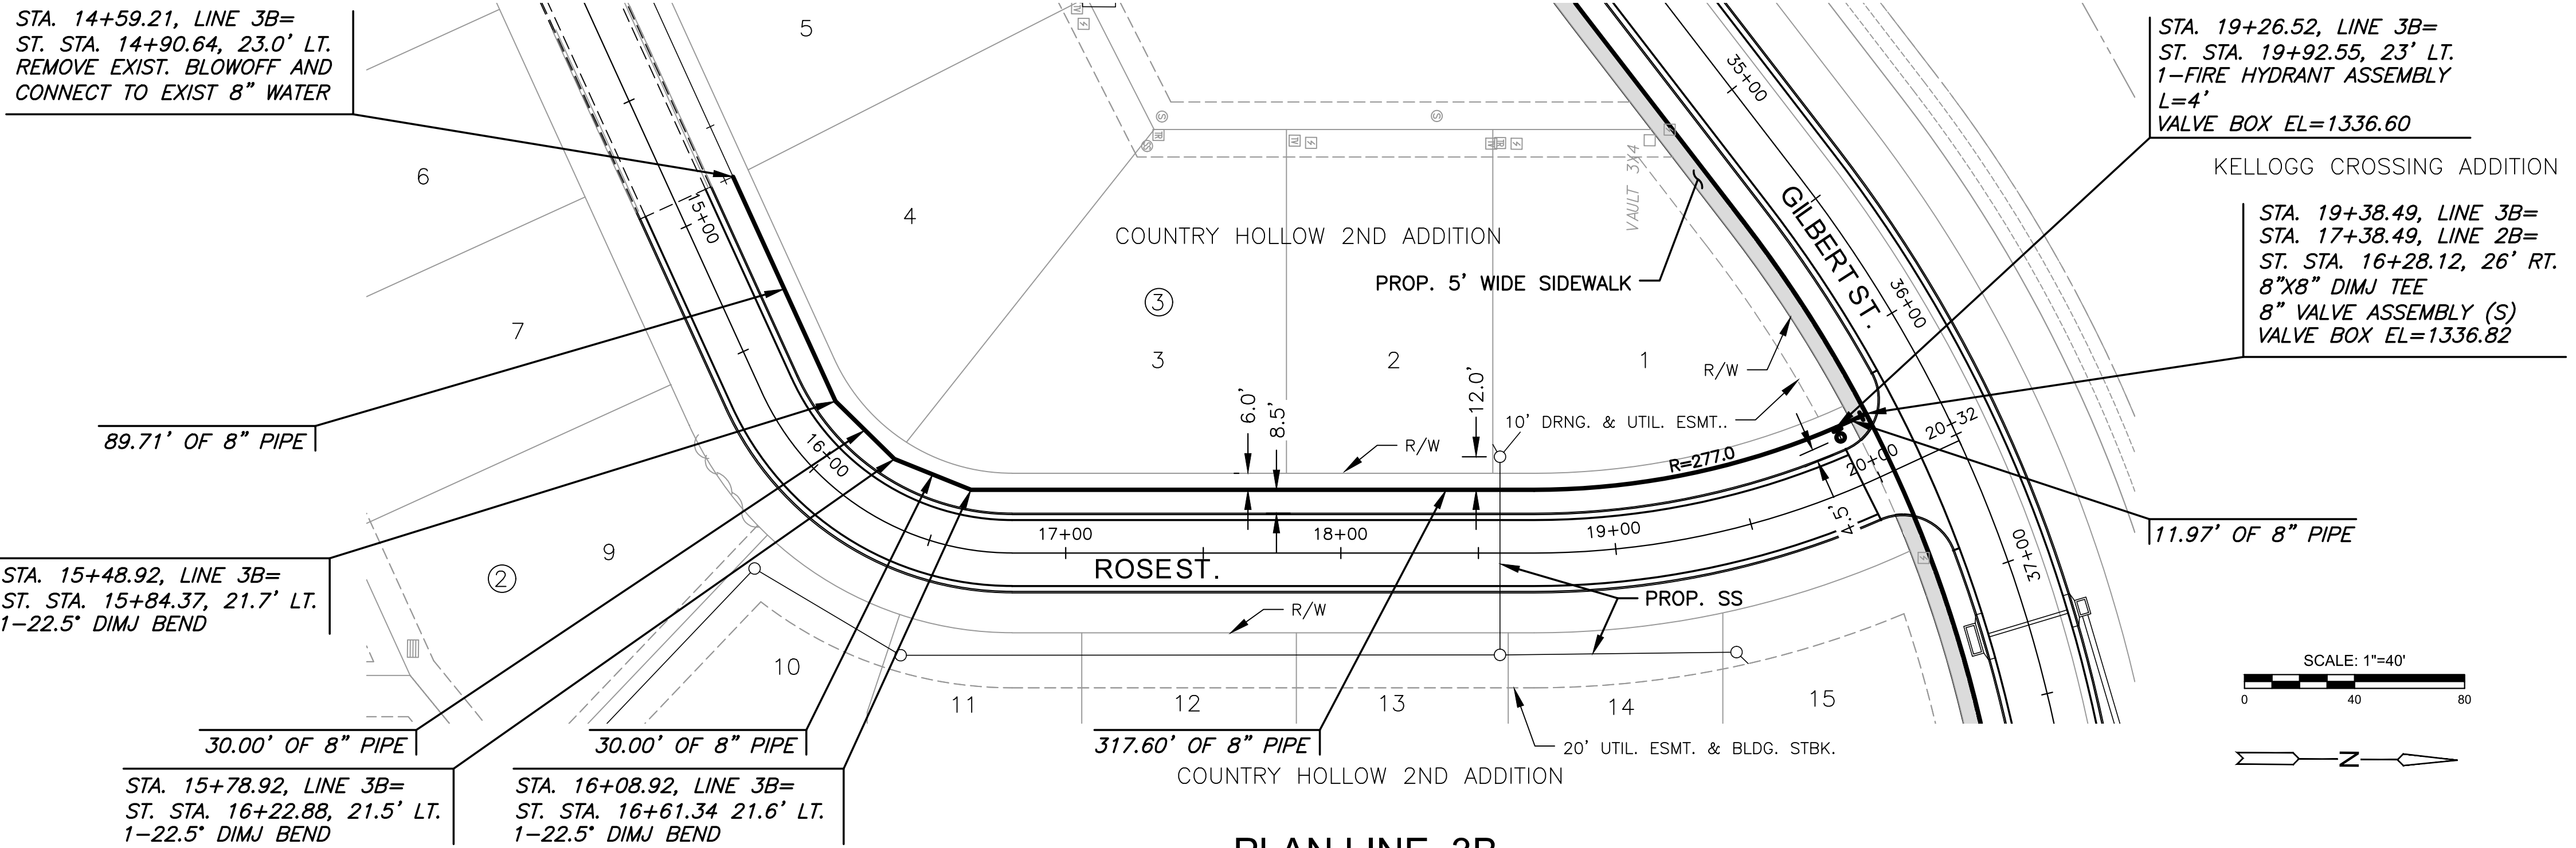

PLAN LINE 3B
PROFILE LINE 3B

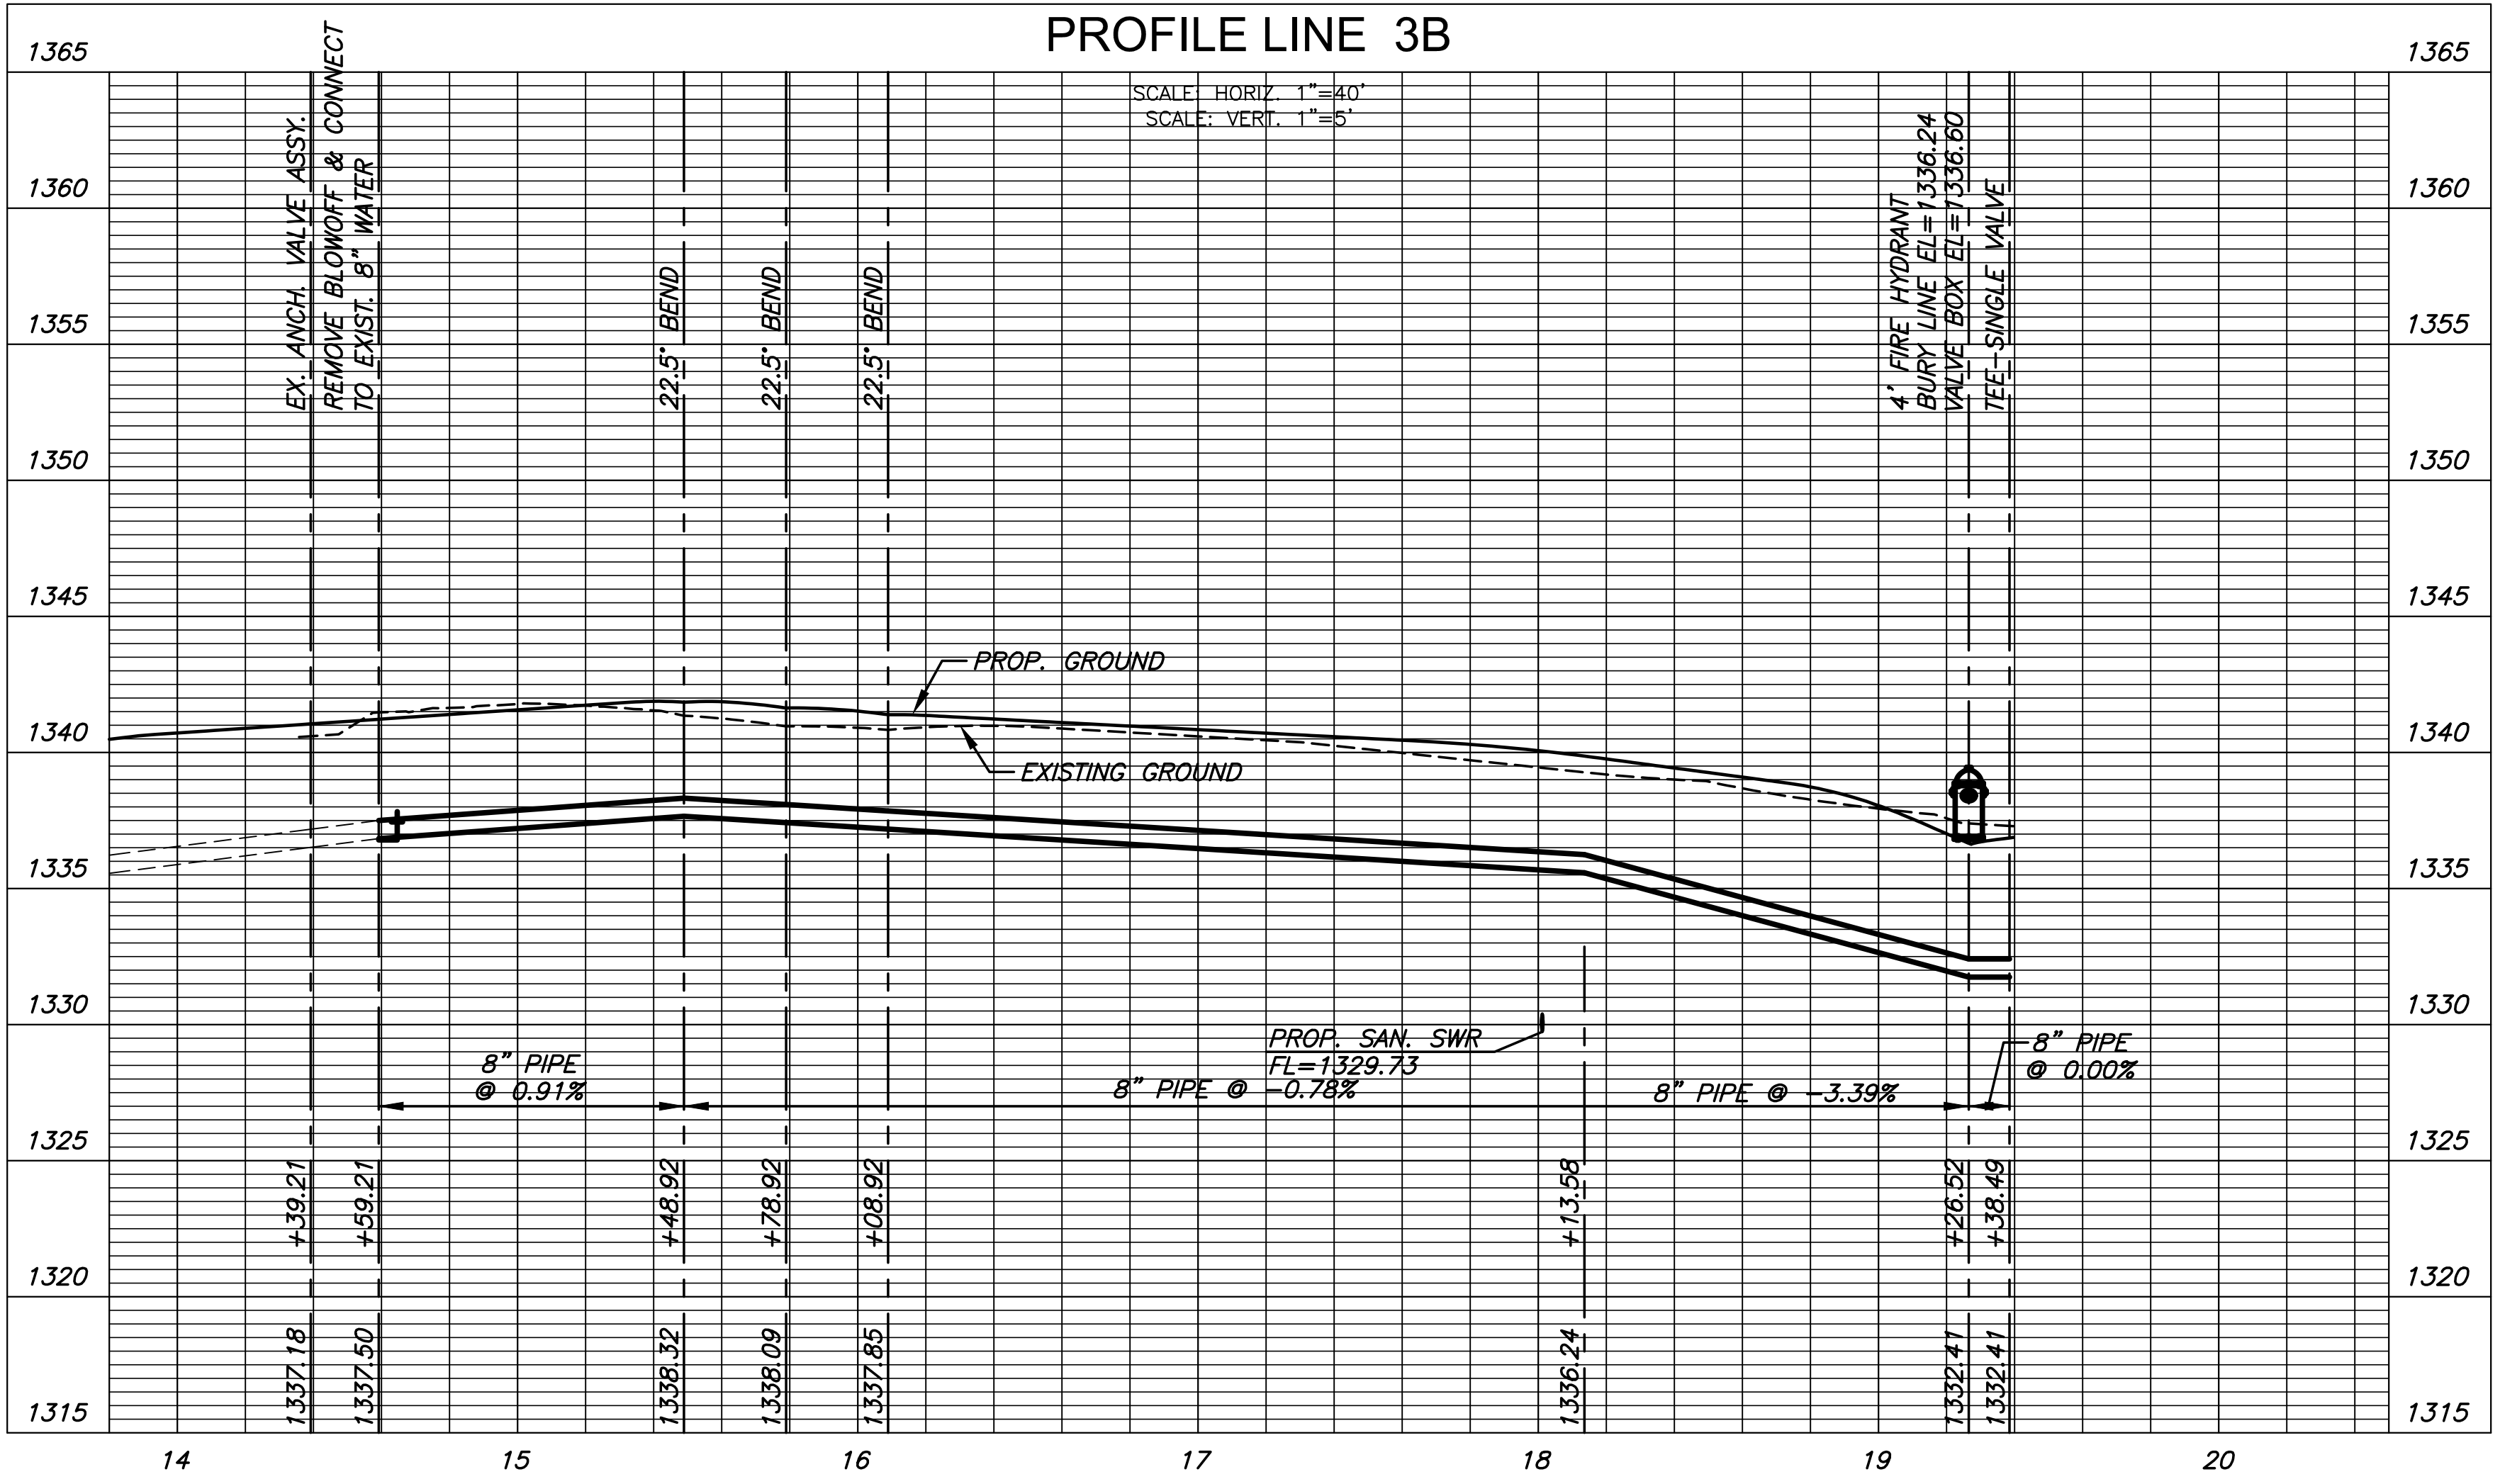

WATER PLANS TO SERVE
COUNTY HOLLOW 2ND ADDITION
 PHASE 2

©2021
 MKEC Engineering
 All Rights Reserved
 www.mkec.com
 These drawings and their contents,
 including, but not limited to, all concepts,
 designs, & ideas are the exclusive
 property of MKEC Engineering (MKEC),
 and may not be used or reproduced in any
 way without the express consent of MKEC.

LINE 3B		
PROJECT NO.	448-90155	
DATE	MAR. 2021	
SCALE	1"=40'	
DESIGNED	DRAWN	CHECKED
CRM	CRM	DFL
NO.	REVISION	DATE
SHEET NO.		
04 OF 11		