


J:\PROJECTS\2018\1801010519\_COUNTRY HOLLOW 2ND\_CAD\SHOTS\05 CIVIL\WTRPH 2\180105-5600.DWG  
 PLOTTED: Monday, March 22, 2021 @ 08:17AM

WATER POINTS			
Point #	Northing	Easting	Desc.
3000	1682690.4778	1693720.4678	LINE 2B CONNECTION
3001	1682978.5679	1694204.8287	LINE 2B TEE
3002	1683029.9403	1694362.0990	LINE 2B 45° VERTICAL BEND
3003	1683030.7154	1694366.7248	LINE 2B 45° VERTICAL BEND
3004	1683034.0206	1694386.4497	LINE 2B 45° VERTICAL BEND
3005	1683034.8095	1694391.1575	LINE 2B 45° VERTICAL BEND
3006	1683035.1400	1694393.1300	LINE 2B CONNECTION
3007	1682565.9414	1694122.5421	LINE 3B CONNECTION
3008	1682603.9085	1694203.8236	LINE 3B 22.5° BEND
3009	1682625.5311	1694224.6194	LINE 3B 22.5° BEND
3010	1682653.4569	1694235.5540	LINE 3B 22.5° BEND
3011	1682967.7352	1694209.9111	LINE 3B FH

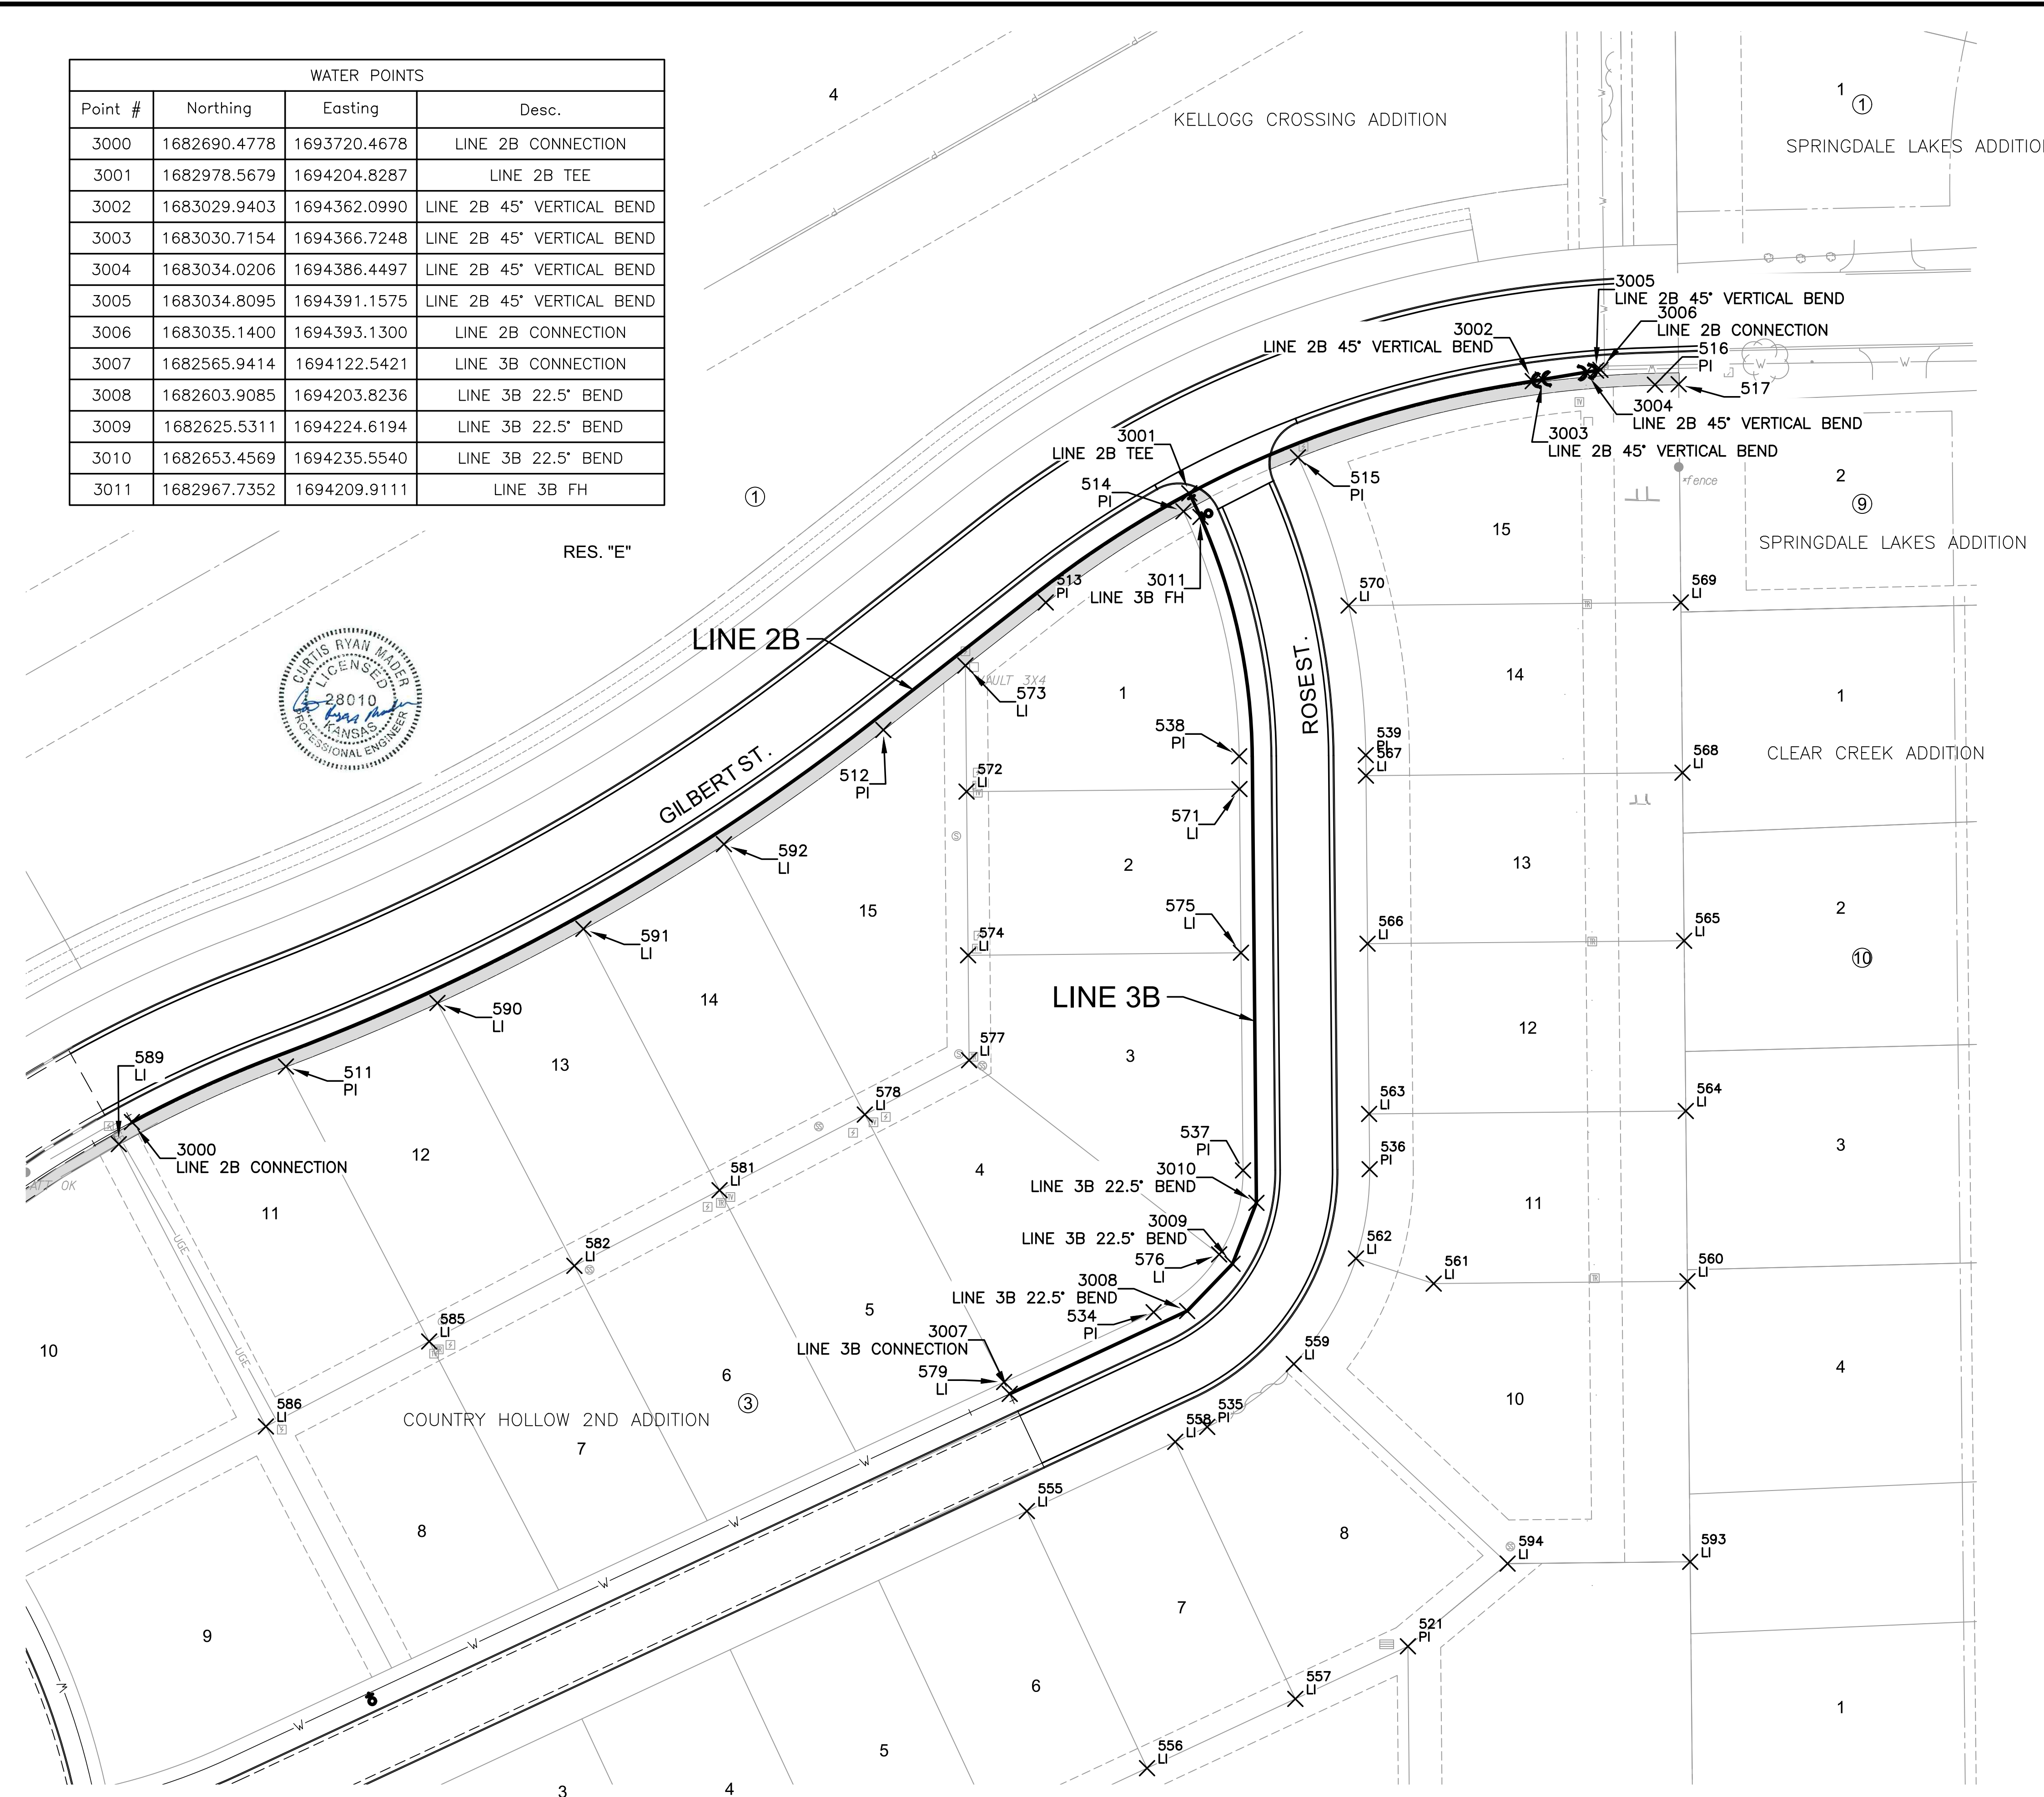

PLAT POINTS			
Point #	Northing	Easting	Desc.
511	1682715.9394	1693791.0076	PI
512	1682870.1441	1694064.6641	PI
513	1682928.5473	1694139.0702	PI
514	1682970.2921	1694202.1551	PI
515	1682995.0839	1694254.5899	PI
516	1683028.3036	1694418.0957	PI
517	1683028.5351	1694428.9975	PI
521	1682450.2660	1694304.9437	PI
534	1682603.3571	1694188.4660	PI
535	1682550.8074	1694213.0123	PI
536	1682668.8886	1694287.4123	PI
537	1682668.3476	1694229.4149	PI
538	1682858.0520	1694227.6452	PI
539	1682858.5931	1694285.6427	PI
555	1682512.2312	1694130.4268	LI
556	1682394.4472	1694185.4444	LI
557	1682426.1881	1694253.3967	LI
558	1682543.9721	1694198.3791	LI
559	1682579.6329	1694252.6930	LI
560	1682617.5541	1694432.9891	LI
561	1682616.4699	1694316.7613	LI
562	1682627.9858	1694281.1573	LI
563	1682694.1973	1694287.1763	LI
564	1682695.5505	1694432.2316	LI
565	1682773.5468	1694431.4740	LI
566	1682772.1939	1694286.4487	LI
567	1682849.1905	1694285.7304	LI
568	1682850.5432	1694430.7262	LI
569	1682928.5395	1694429.9687	LI
570	1682927.1199	1694277.7951	LI
571	1682843.0527	1694227.7851	LI
572	1682841.8866	1694102.7906	LI
573	1682899.6475	1694102.2517	LI
574	1682766.8899	1694103.4902	LI
575	1682768.0559	1694228.4847	LI
576	1682629.8364	1694218.4884	LI
577	1682718.7852	1694103.9389	LI
578	1682693.9073	1694056.1784	LI
579	1682571.3776	1694120.0028	LI
581	1682659.2592	1693989.6614	LI
582	1682624.6112	1693923.1443	LI
585	1682589.9632	1693856.6273	LI
586	1682551.0078	1693781.8409	LI
589	1682680.3542	1693714.4657	LI
590	1682745.0511	1693860.4085	LI
591	1682779.0050	1693927.2871	LI
592	1682817.7902	1693991.6491	LI
593	1682488.9935	1694434.2378	LI
594	1682488.1812	1694350.6075	LI



WATER PLANS TO SERVE  
**COUNTY HOLLOW 2ND ADDITION**  
 PHASE 2

©2021 MKEC Engineering  
 All Rights Reserved  
 www.mkec.com  
 These drawings and their contents, including, but not limited to, all concepts, designs, & ideas are the exclusive property of MKEC Engineering (MKEC), and may not be used or reproduced in any way without the express consent of MKEC.

**BUBBLE MAP**

PROJECT NO.	448-90155
DATE	MAR. 2021
SCALE	1"=40'
DESIGNED	CRM
DRAWN	CRM
CHECKED	DFL