


NW QUADRANT

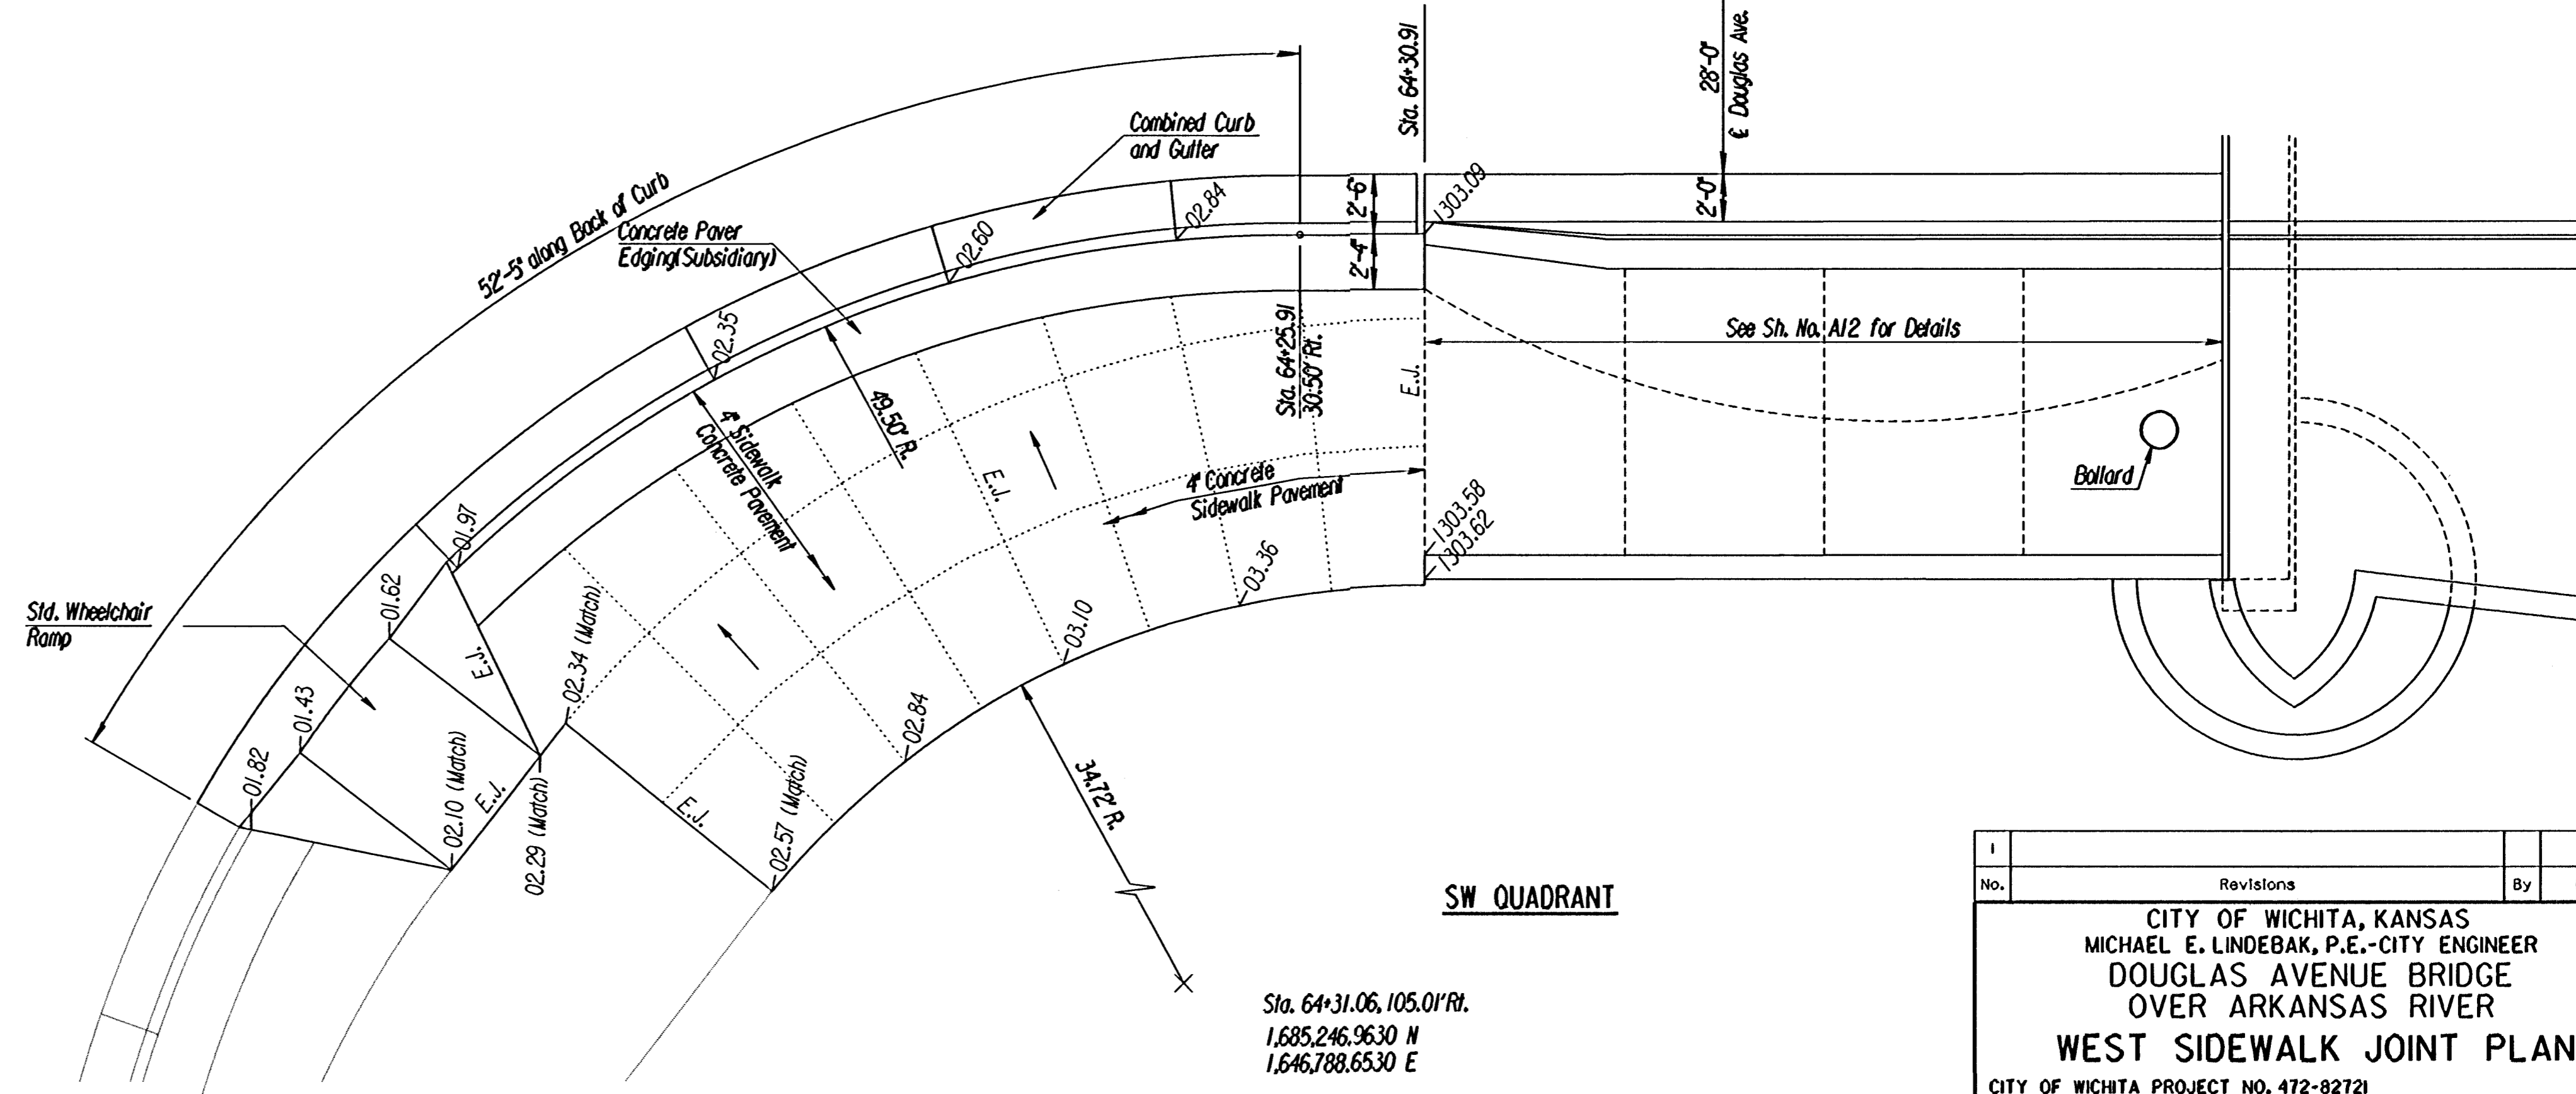

SW QUADRANT

File: i:/1995/95088/douglas/swk joint.dgn
 drawn by: D.J.W.
 plotted by: ras 3-14-98

No.	Revisions	By	Date
CITY OF WICHITA, KANSAS MICHAEL E. LINDEBAK, P.E. - CITY ENGINEER DOUGLAS AVENUE BRIDGE OVER ARKANSAS RIVER WEST SIDEWALK JOINT PLAN CITY OF WICHITA PROJECT NO. 472-82721 PROFESSIONAL ENGINEERING CONSULTANTS, P.A. ENGINEERS WICHITA, KANSAS			
Designed by	R.A.S.	Checked by	R.A.S.
Drawn by	D.J.W.	Date	Sept., 1997 Job No. 95088-4