


NE QUADRANT

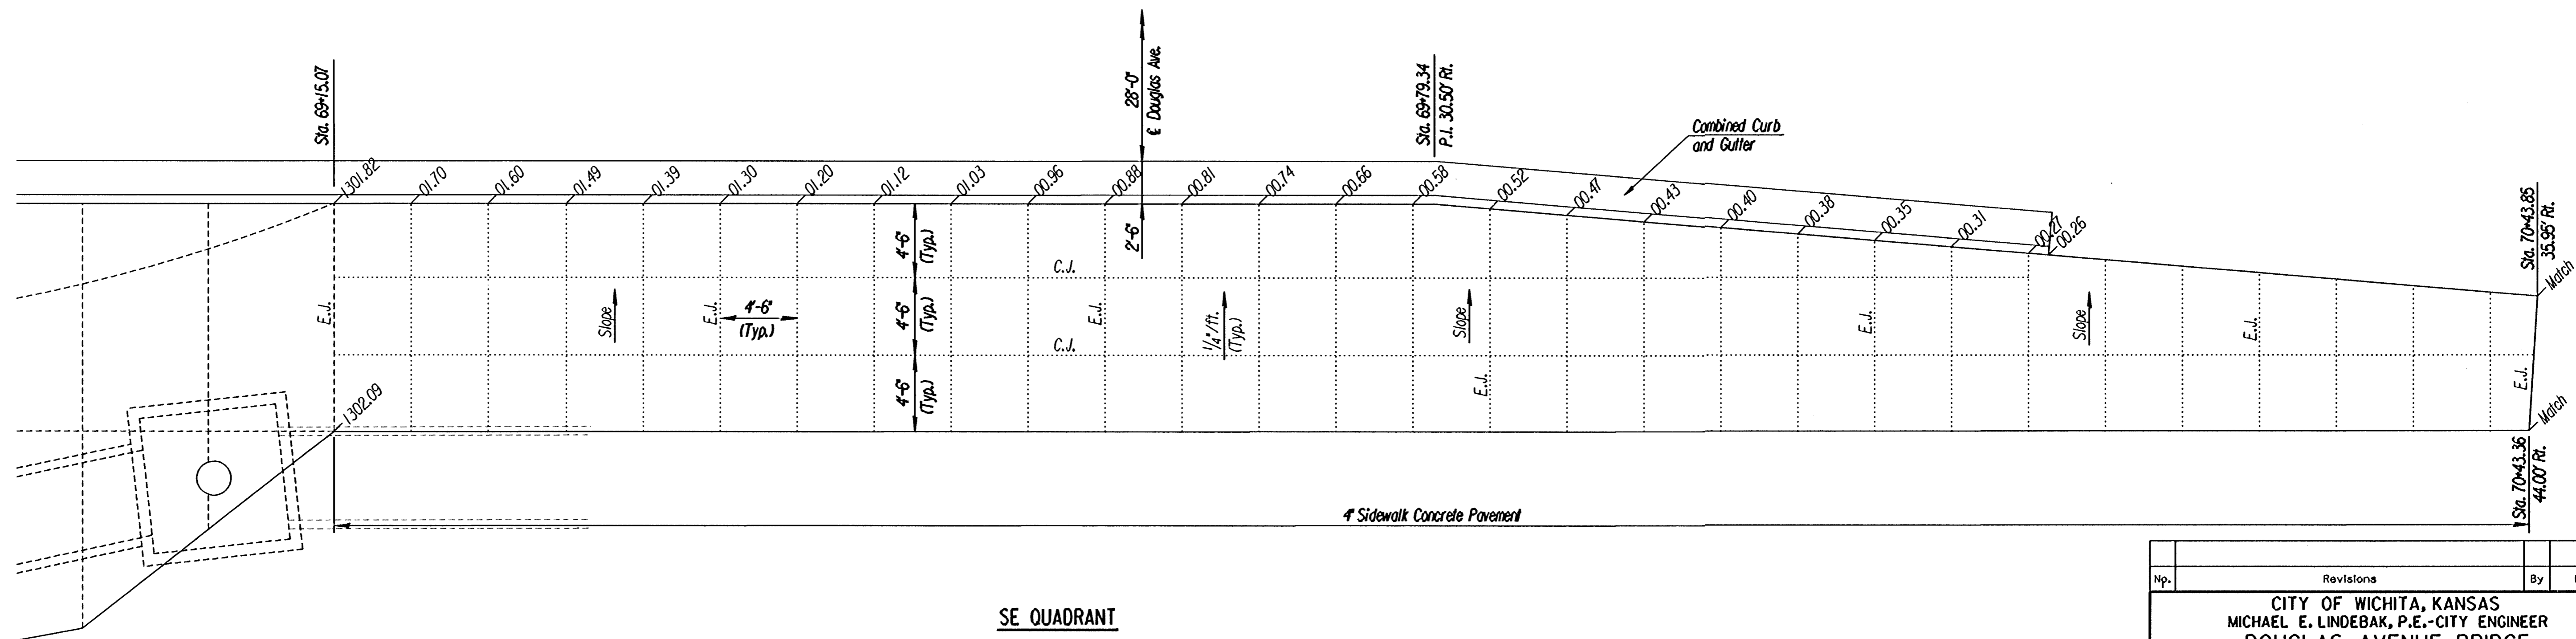

SE QUADRANT

Files: 1995/95088/douglas/swk/joint.dgn
 drawn by: DJW
 plotted by: ras 3-14-98

Np.	Revisions	By	Date

CITY OF WICHITA, KANSAS
 MICHAEL E. LINDEBAK, P.E.-CITY ENGINEER
 DOUGLAS AVENUE BRIDGE
 OVER ARKANSAS RIVER
EAST SIDEWALK JOINT PLAN
 CITY OF WICHITA PROJECT NO. 472-82721
PROFESSIONAL ENGINEERING CONSULTANTS, P.A.
 ENGINEERS
 WICHITA, KANSAS

Designed by	R.A.S.	Checked by	R.A.S.
Drawn by	W.L.L.	Date	Sept, 1997 Job No. 95088-4