


ELEVATION
 (Abutment No. 2 shown looking upstation)
 N.F.=Near Face
 F.F.=Far Face
 See Sh. No. A16 for Architectural Reveal Locations.

Note: Cut and/or bend reinforcing to provide 2" clearance to pipe sleeves.

Note:
 See Sheet No. C38 for Retaining Wall Detail at Abut. #1 and C39 for Abut. #2.
 See Sheet No. C33 for Sections A-A, & B-B.
 See Sheet No. C35 for Sections C-C & D-D.

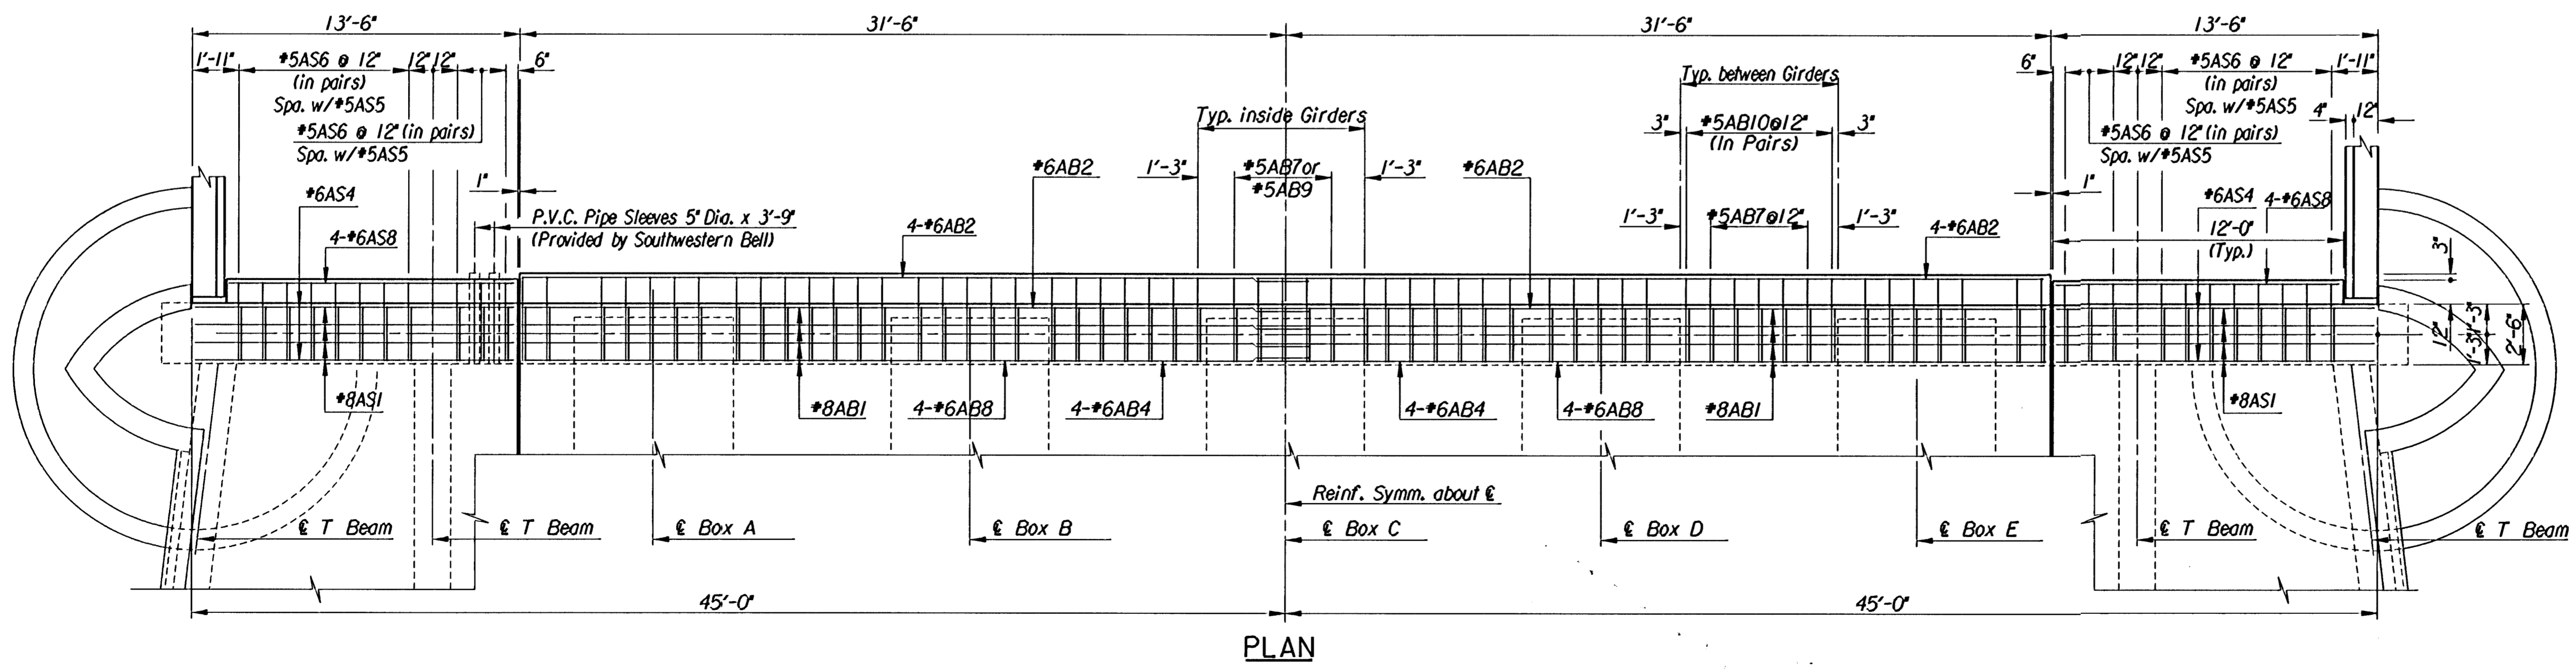

PLAN

| No. | Revisions | By | Date |
|-----|-----------|----|------|
| | | | |

CITY OF WICHITA, KANSAS
 MICHAEL E. LINDEBAK, P.E.-CITY ENGINEER
 DOUGLAS AVENUE BRIDGE
 OVER ARKANSAS RIVER
ABUTMENT DETAILS-SUPERSTRUCTURE
 CITY OF WICHITA PROJECT NO. 412-82721
PROFESSIONAL ENGINEERING CONSULTANTS, P.A.
 ENGINEERS
 WICHITA, KANSAS

| | | | |
|-------------|--------|------------|----------------------------|
| Designed by | R.W.A. | Checked by | R.A.S. |
| Drawn by | W.L.L. | Date | Sept. 1997 Job No. 95088-4 |

1/1995/95088/douglas/abutsupdgn
 Drawn by: wil
 Plotted by: ras 9-2-97