
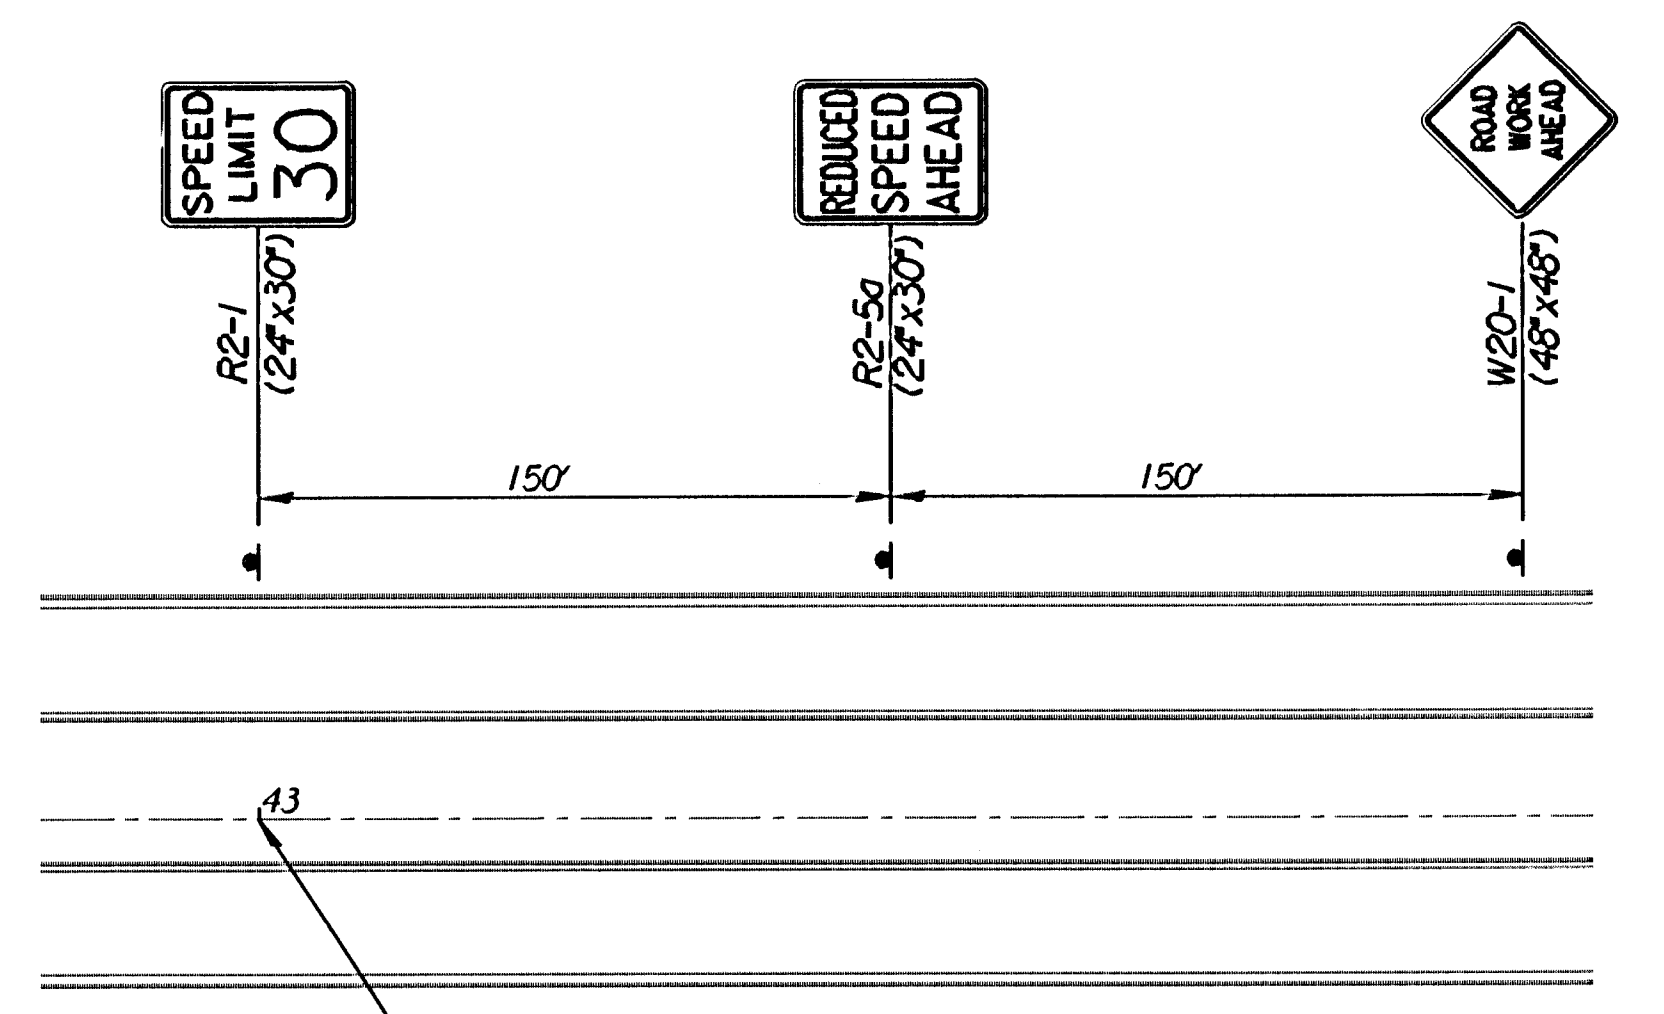


Scale: 1"=40'

REFERENCES NOTED	
REFERENCES CHECKED	

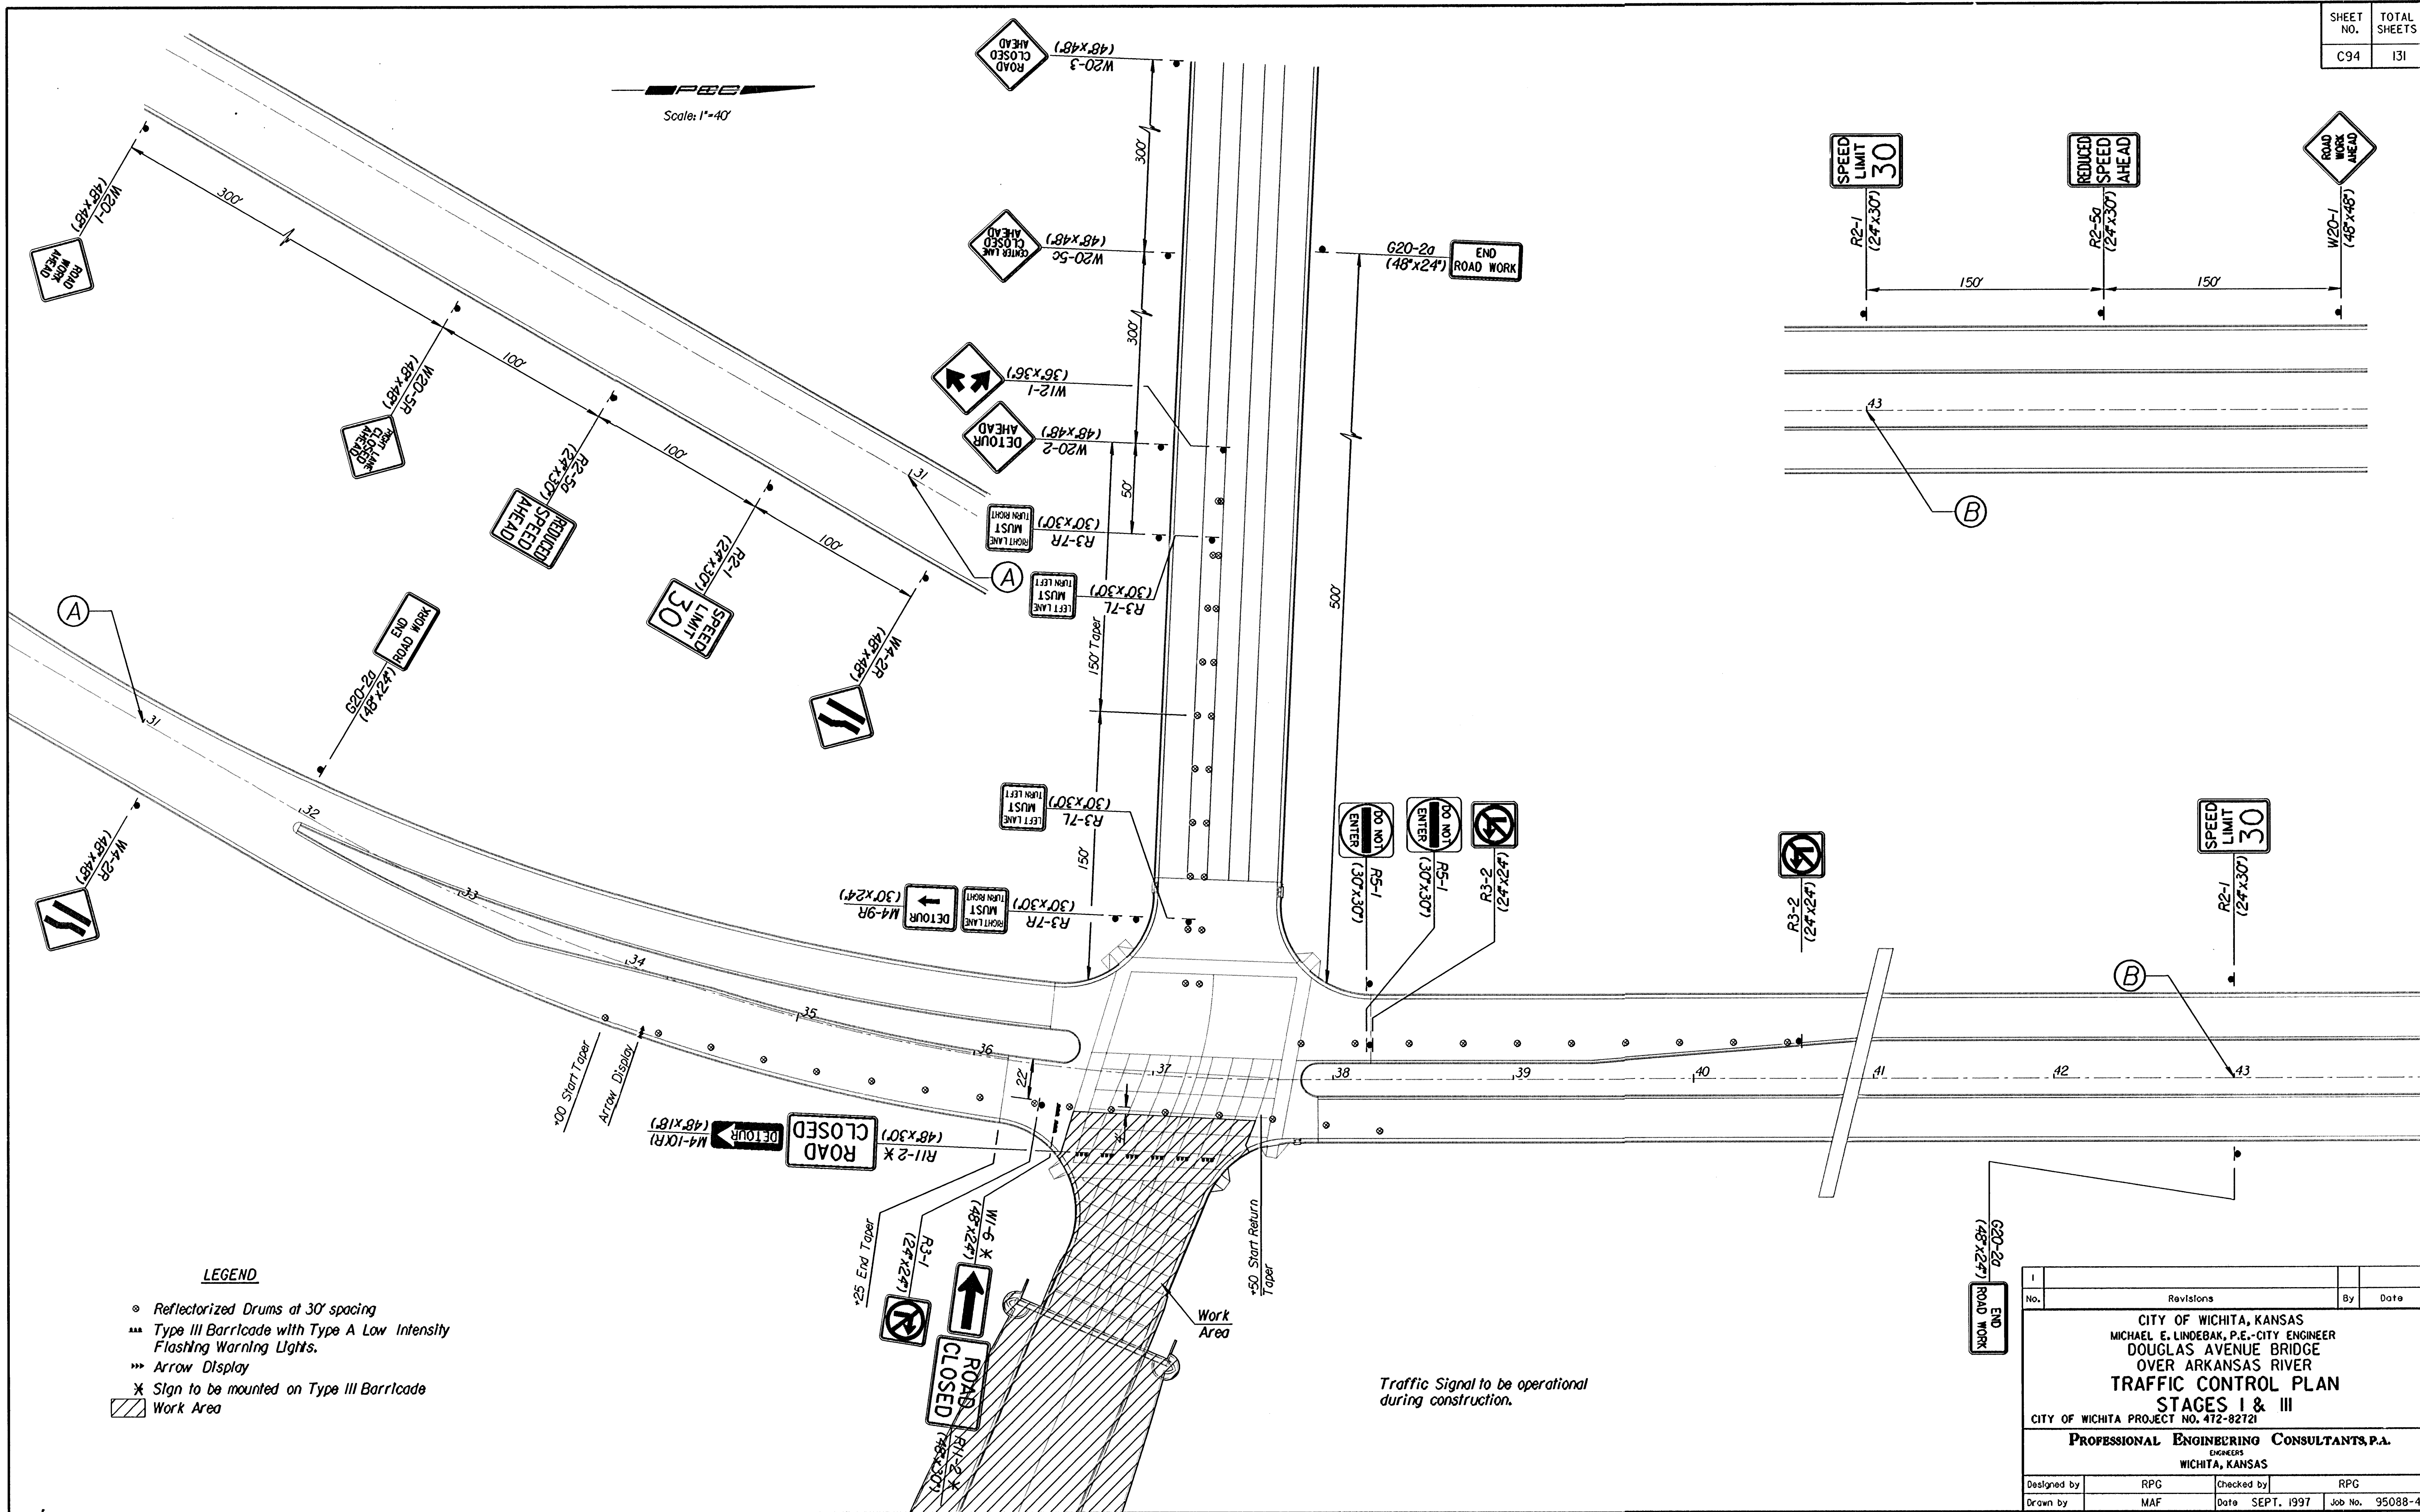

**LEGEND**

- ◉ Reflectorized Drums at 30' spacing
- ▬ Type III Barricade with Type A Low Intensity Flashing Warning Lights.
- ▬▬ Arrow Display
- \* Sign to be mounted on Type III Barricade
- ▨ Work Area

i:/1995/95088/douglas/trafficplan2.dgn  
 Drawn by: mar  
 Plotted by: wil 1-16-98

No.	Revisions	By	Date

CITY OF WICHITA, KANSAS  
 MICHAEL E. LINDEBAK, P.E.-CITY ENGINEER  
 DOUGLAS AVENUE BRIDGE  
 OVER ARKANSAS RIVER  
**TRAFFIC CONTROL PLAN**  
**STAGES I & III**  
 CITY OF WICHITA PROJECT NO. 472-8272I

**PROFESSIONAL ENGINEERING CONSULTANTS, P.A.**  
 ENGINEERS  
 WICHITA, KANSAS

Designed by	RPG	Checked by	RPG
Drawn by	MAF	Date	SEPT. 1997 Job No. 95088-4