


FINAL SURVEY NOTE BOOK NO.	DATE
SAVED PLOTTED TEMPLATE AREAS CHECKED	BY

Drawing Name : i:\1995\95088.dwg
 Plotted By : wil 8-27-97

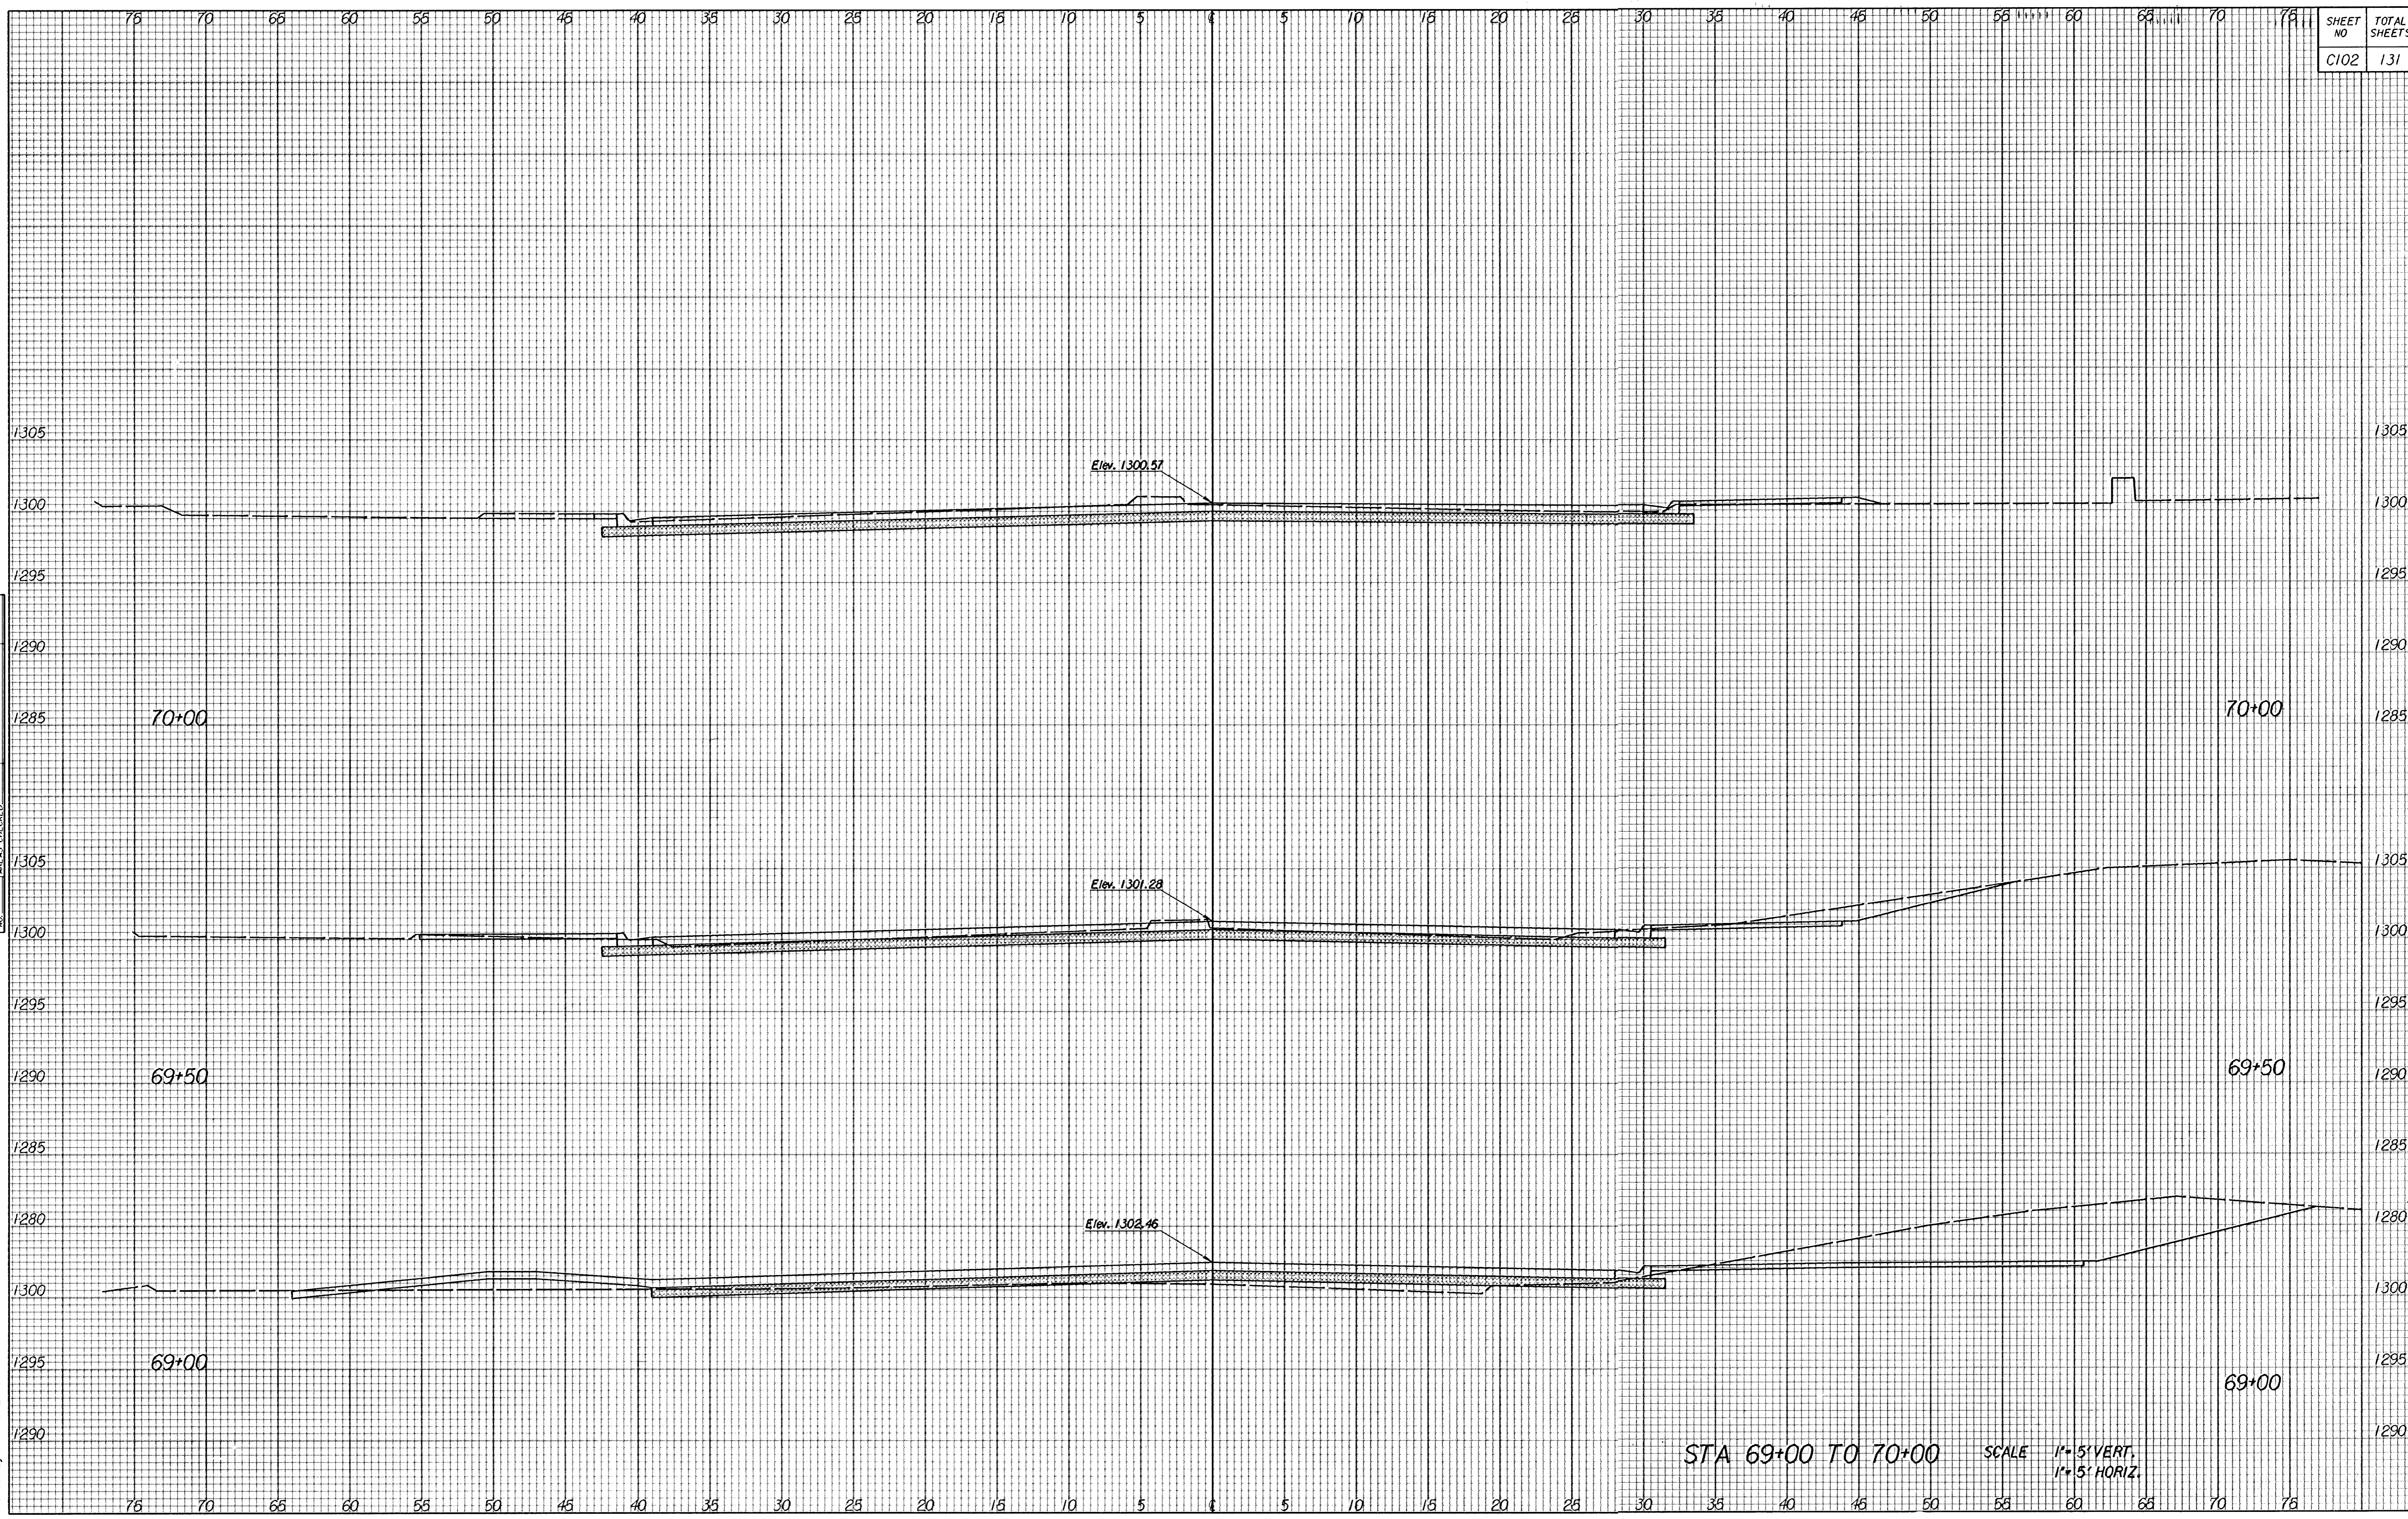

STA 69+00 TO 70+00 SCALE 1" = 5' VERT.
 1" = 5' HORIZ.