


+50
1305
1300
1295
1290
1285
1280
1275
1305
1300
1295
1290
1285
1280
1275
1300
1295

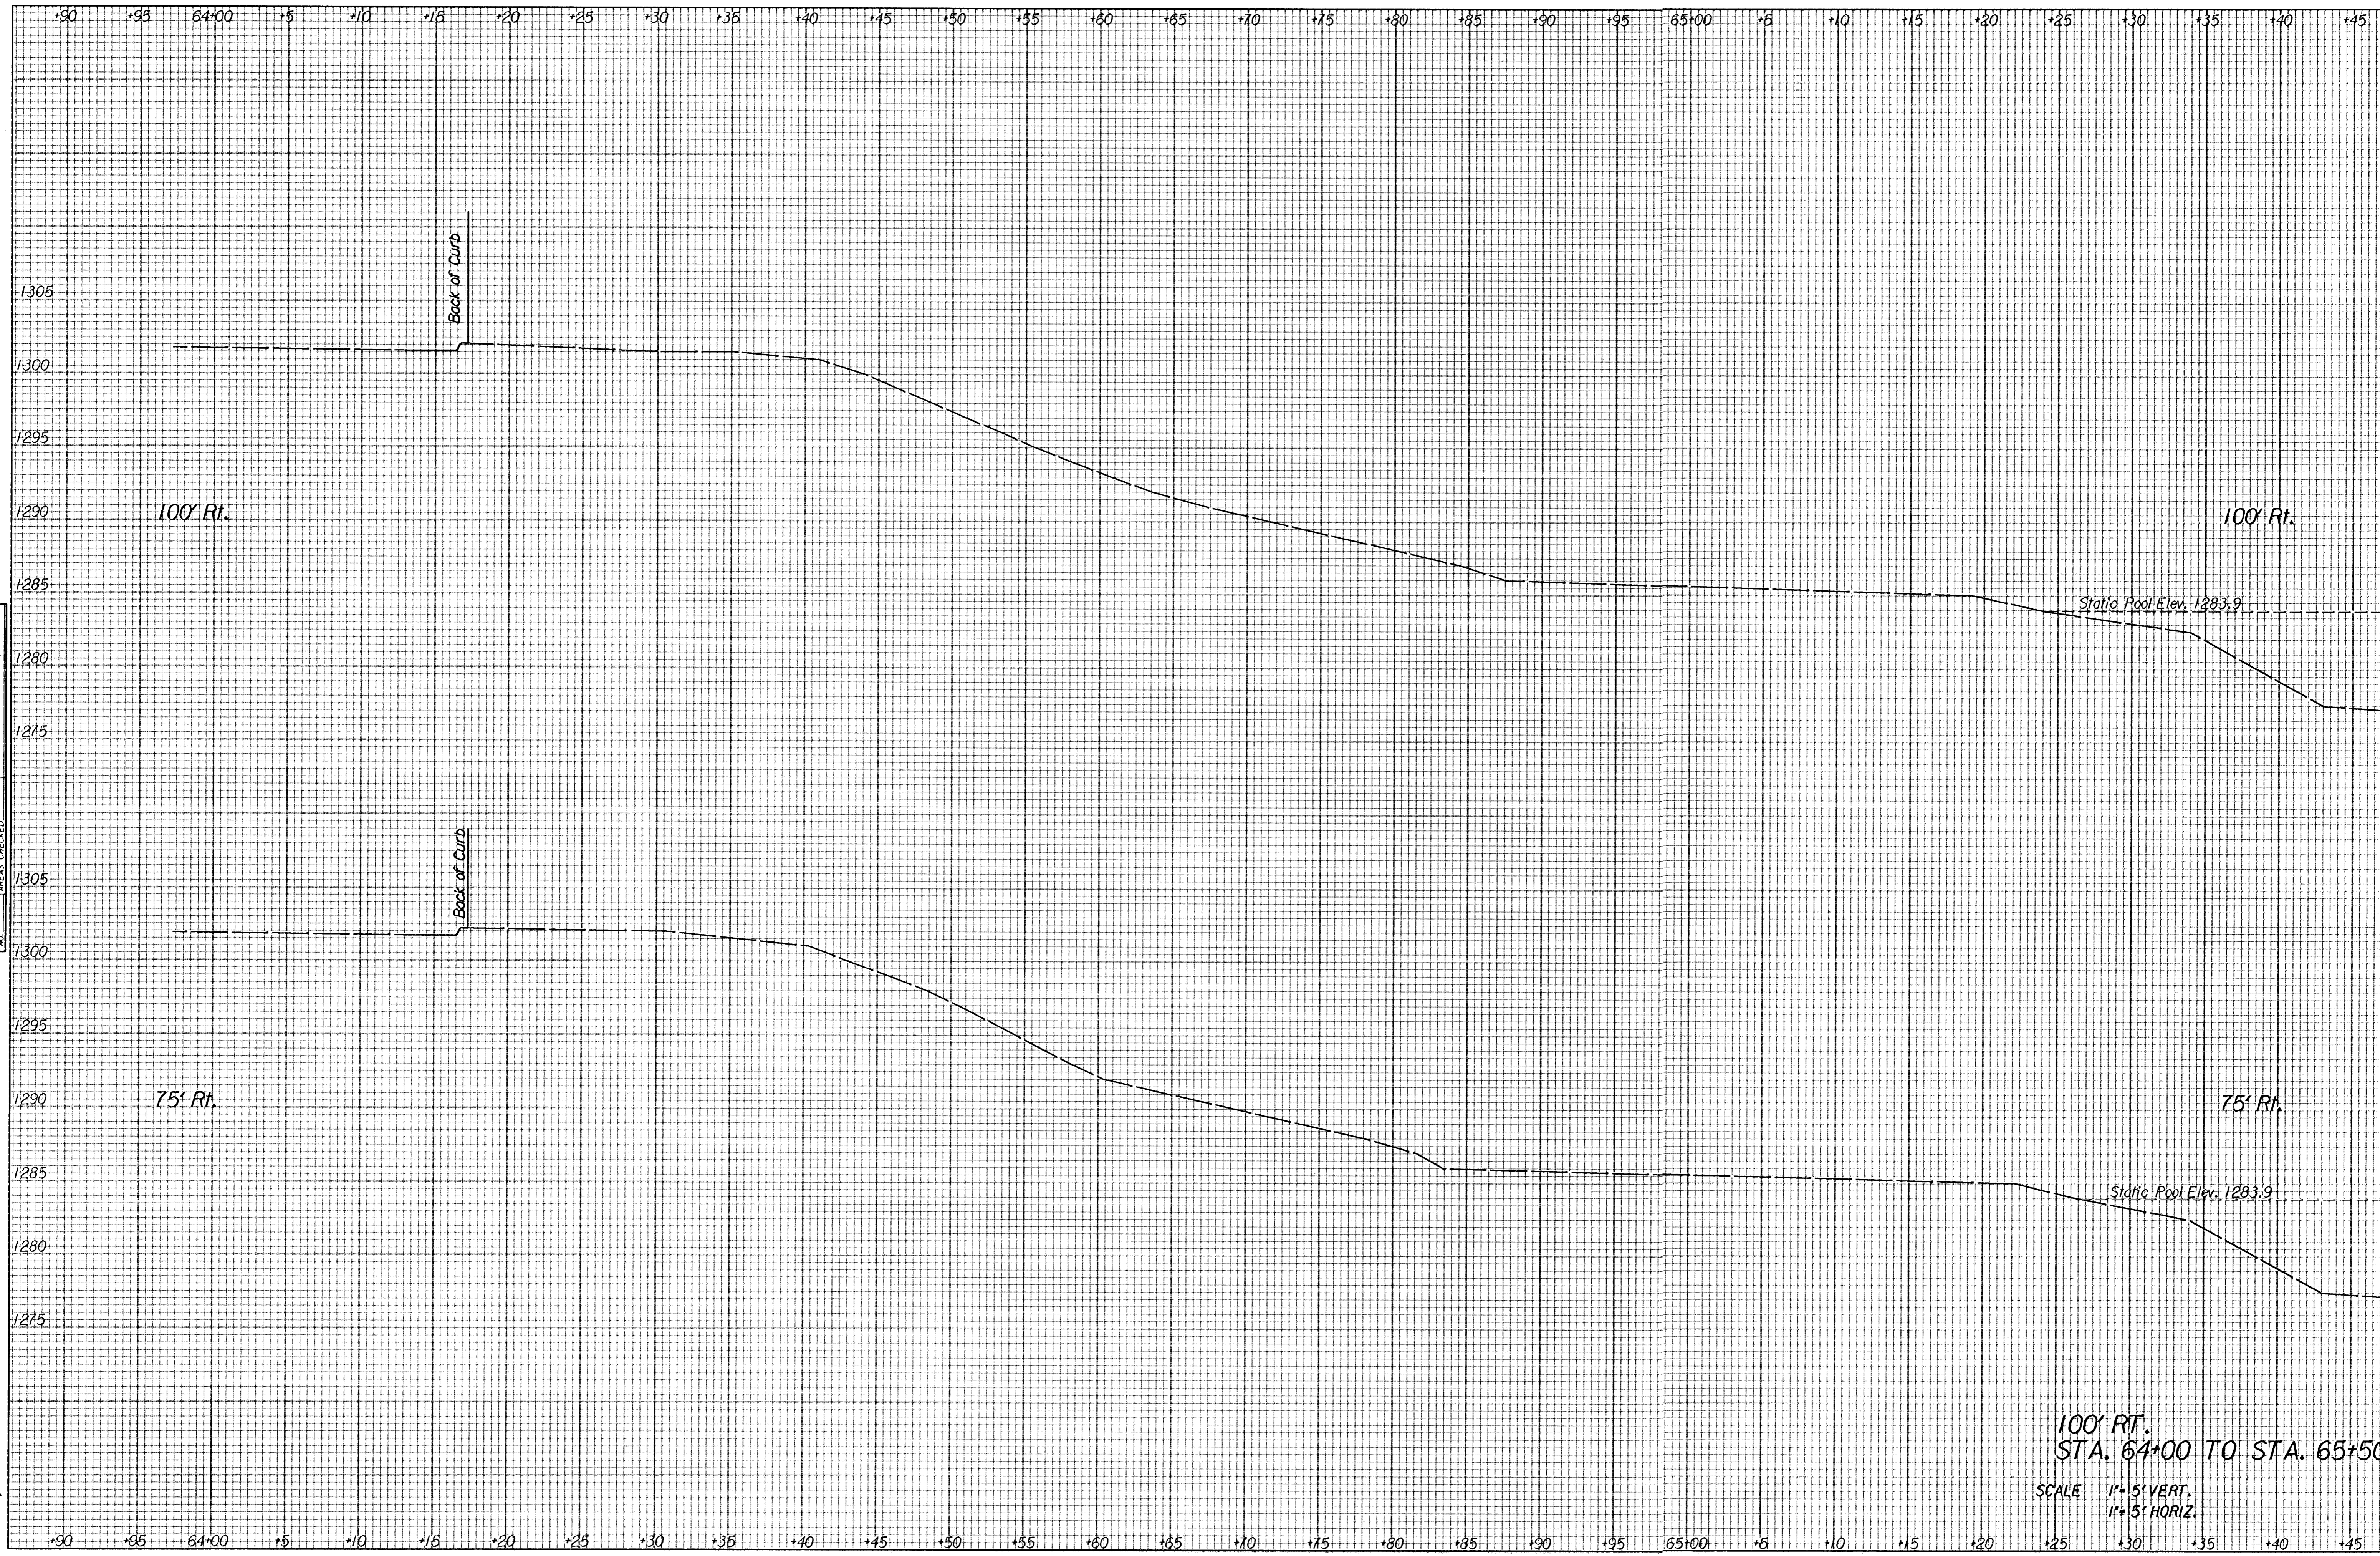

DATE	
BY	
SURVEYED	
PLOTTED	
TEMPLATE	
AREAS	
CHECKED	
MR.	

Drawing Name : I:\1995\95088\douglas\rvrsect.dgn
 Plotted By : will 8-27-97

100' RT.
 STA. 64+00 TO STA. 65+50
 SCALE 1"=5' VERT.
 1"=5' HORIZ.