


SHEET NO	TOTAL SHEETS
C104	131

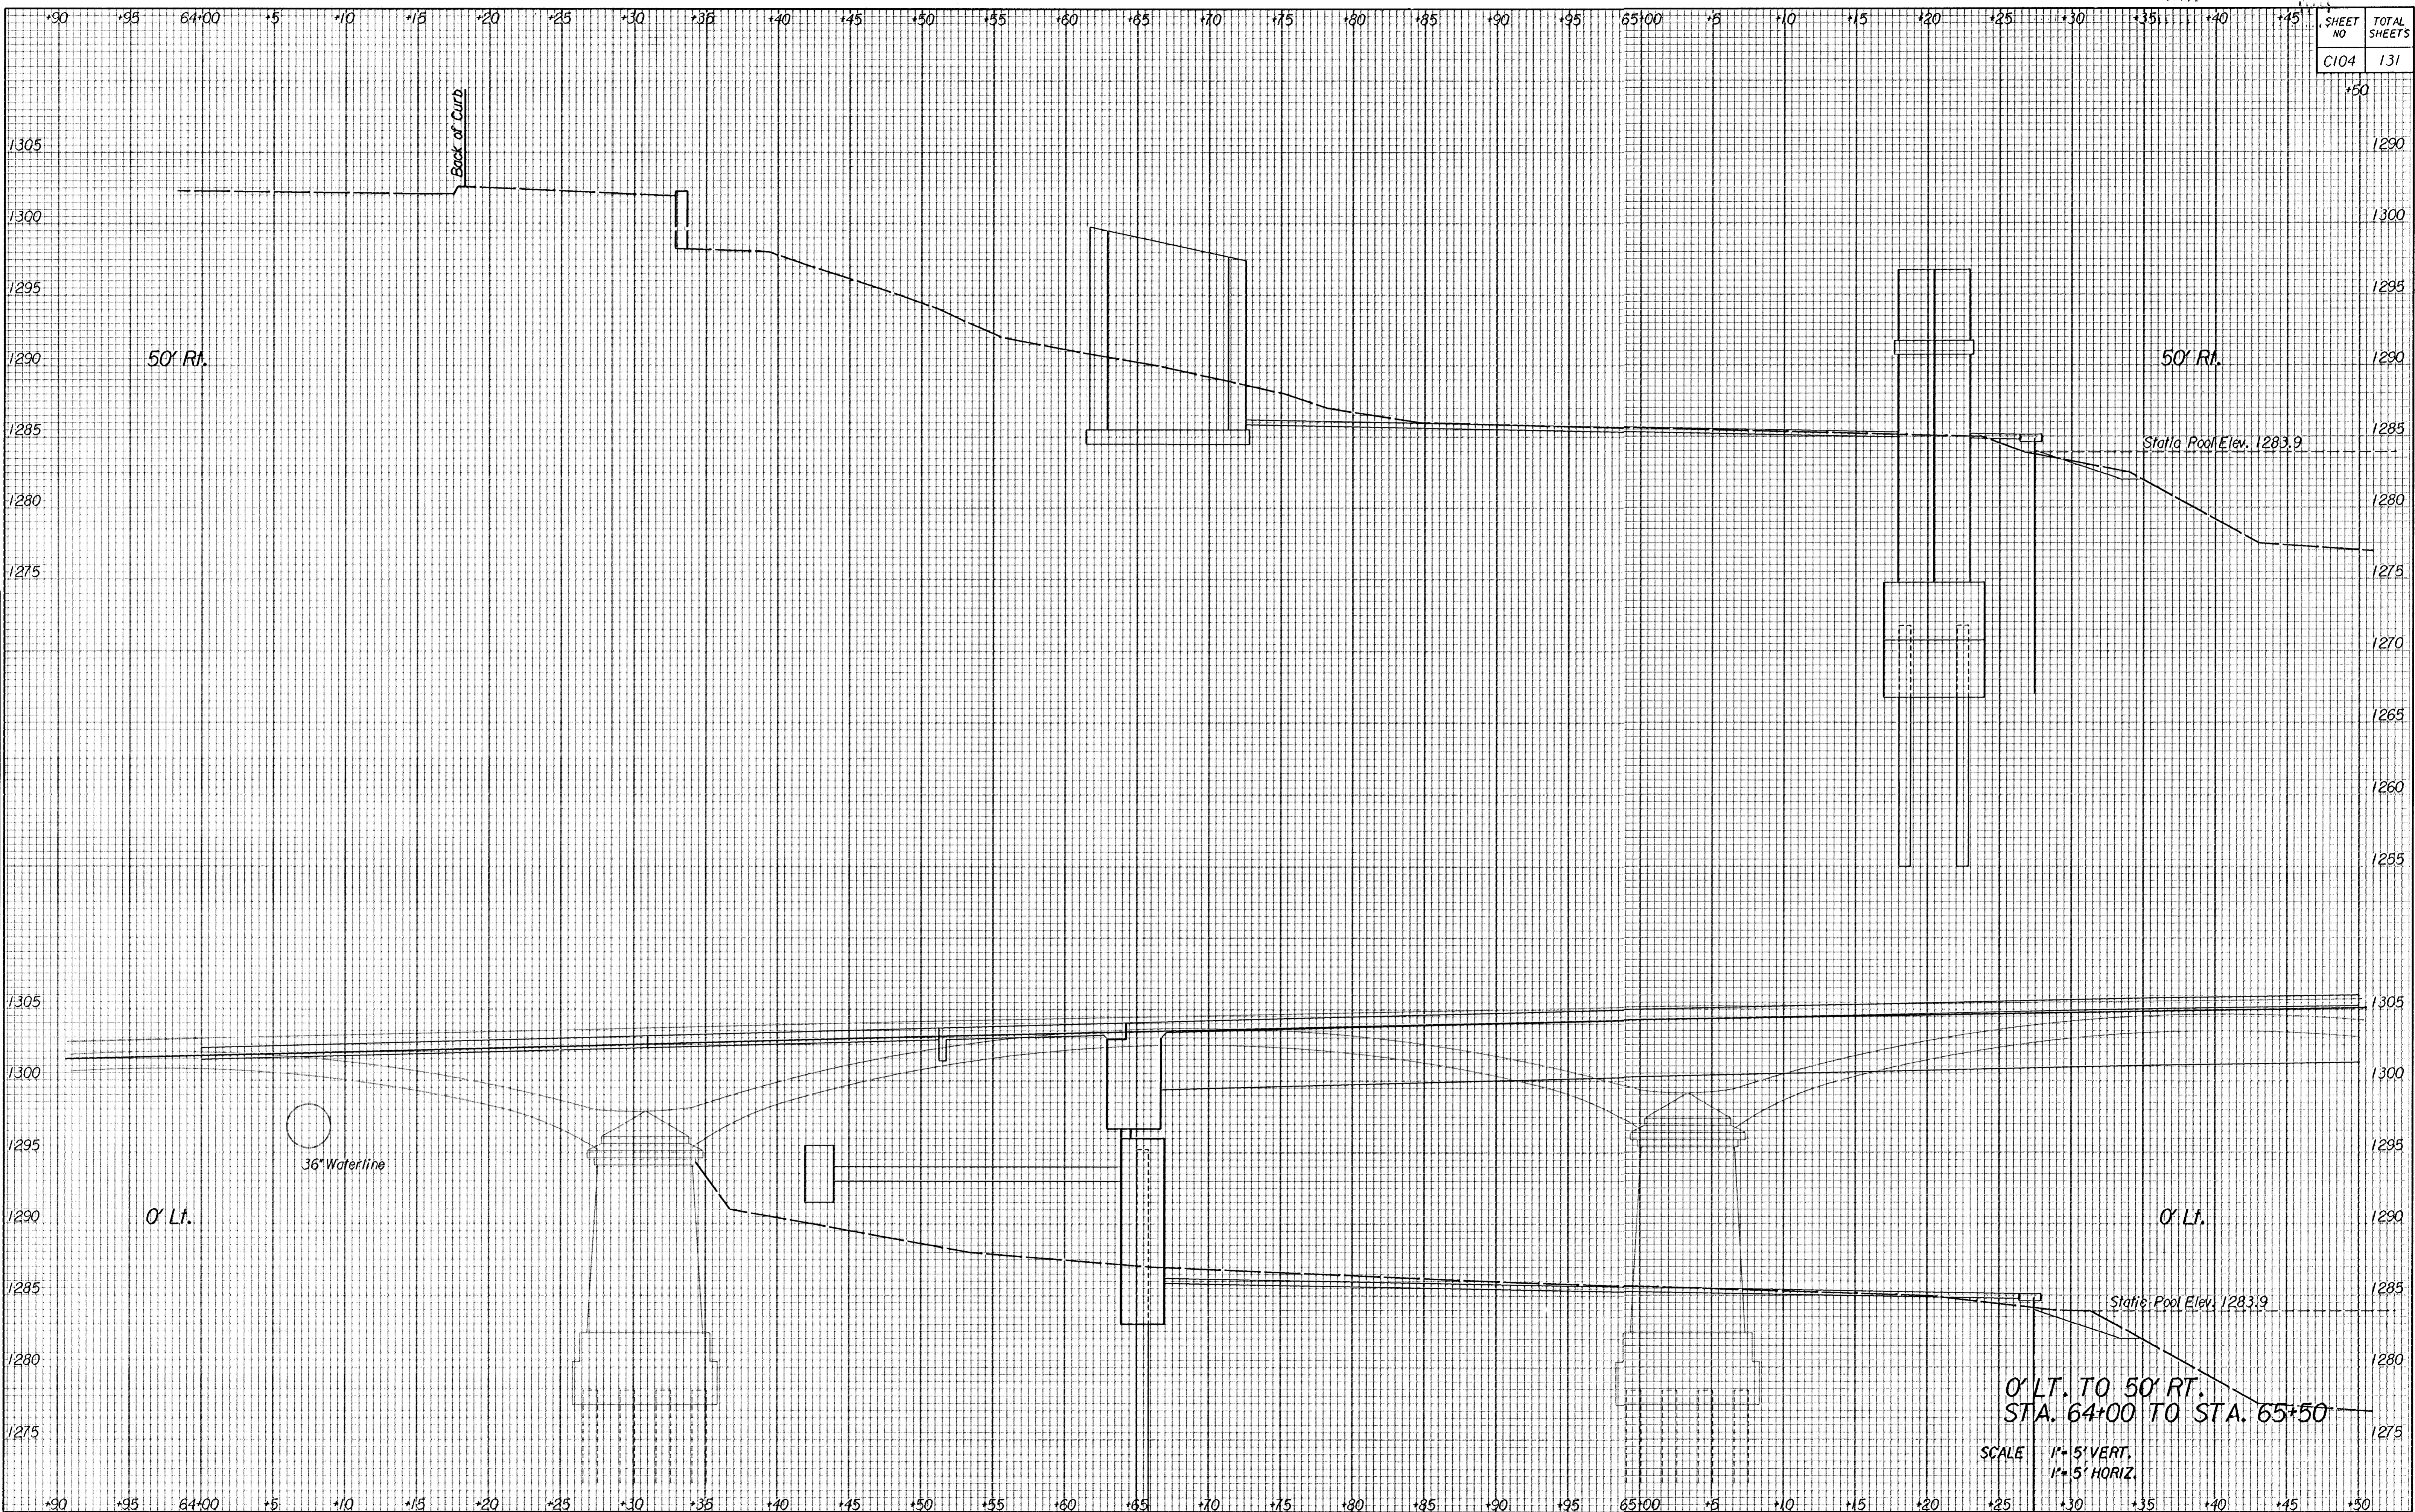

DATE	
BY	
FINAL SURVEY	
NOTE BOOK	
NO. OF SHEETS	
PLOTTED	
TEMP. AREAS	
CHECKED	
DATE	

Drawing Name : \\1995\95088\douglas\rvr\sect.dgn
 Plotted By : wll 11-10-97

0' Lt. TO 50' Rt.
 STA. 64+00 TO STA. 65+50
 SCALE 1" = 5' VERT.
 1" = 5' HORIZ.