


DATE	
BY	
FINAL SURVEY	
NO. OF BOXES	
NO. OF AREAS CHECKED	

Drawing Name : I:\1995\95088\douglas\trvrsect.dgn  
 Plotted By : will 8-27-97

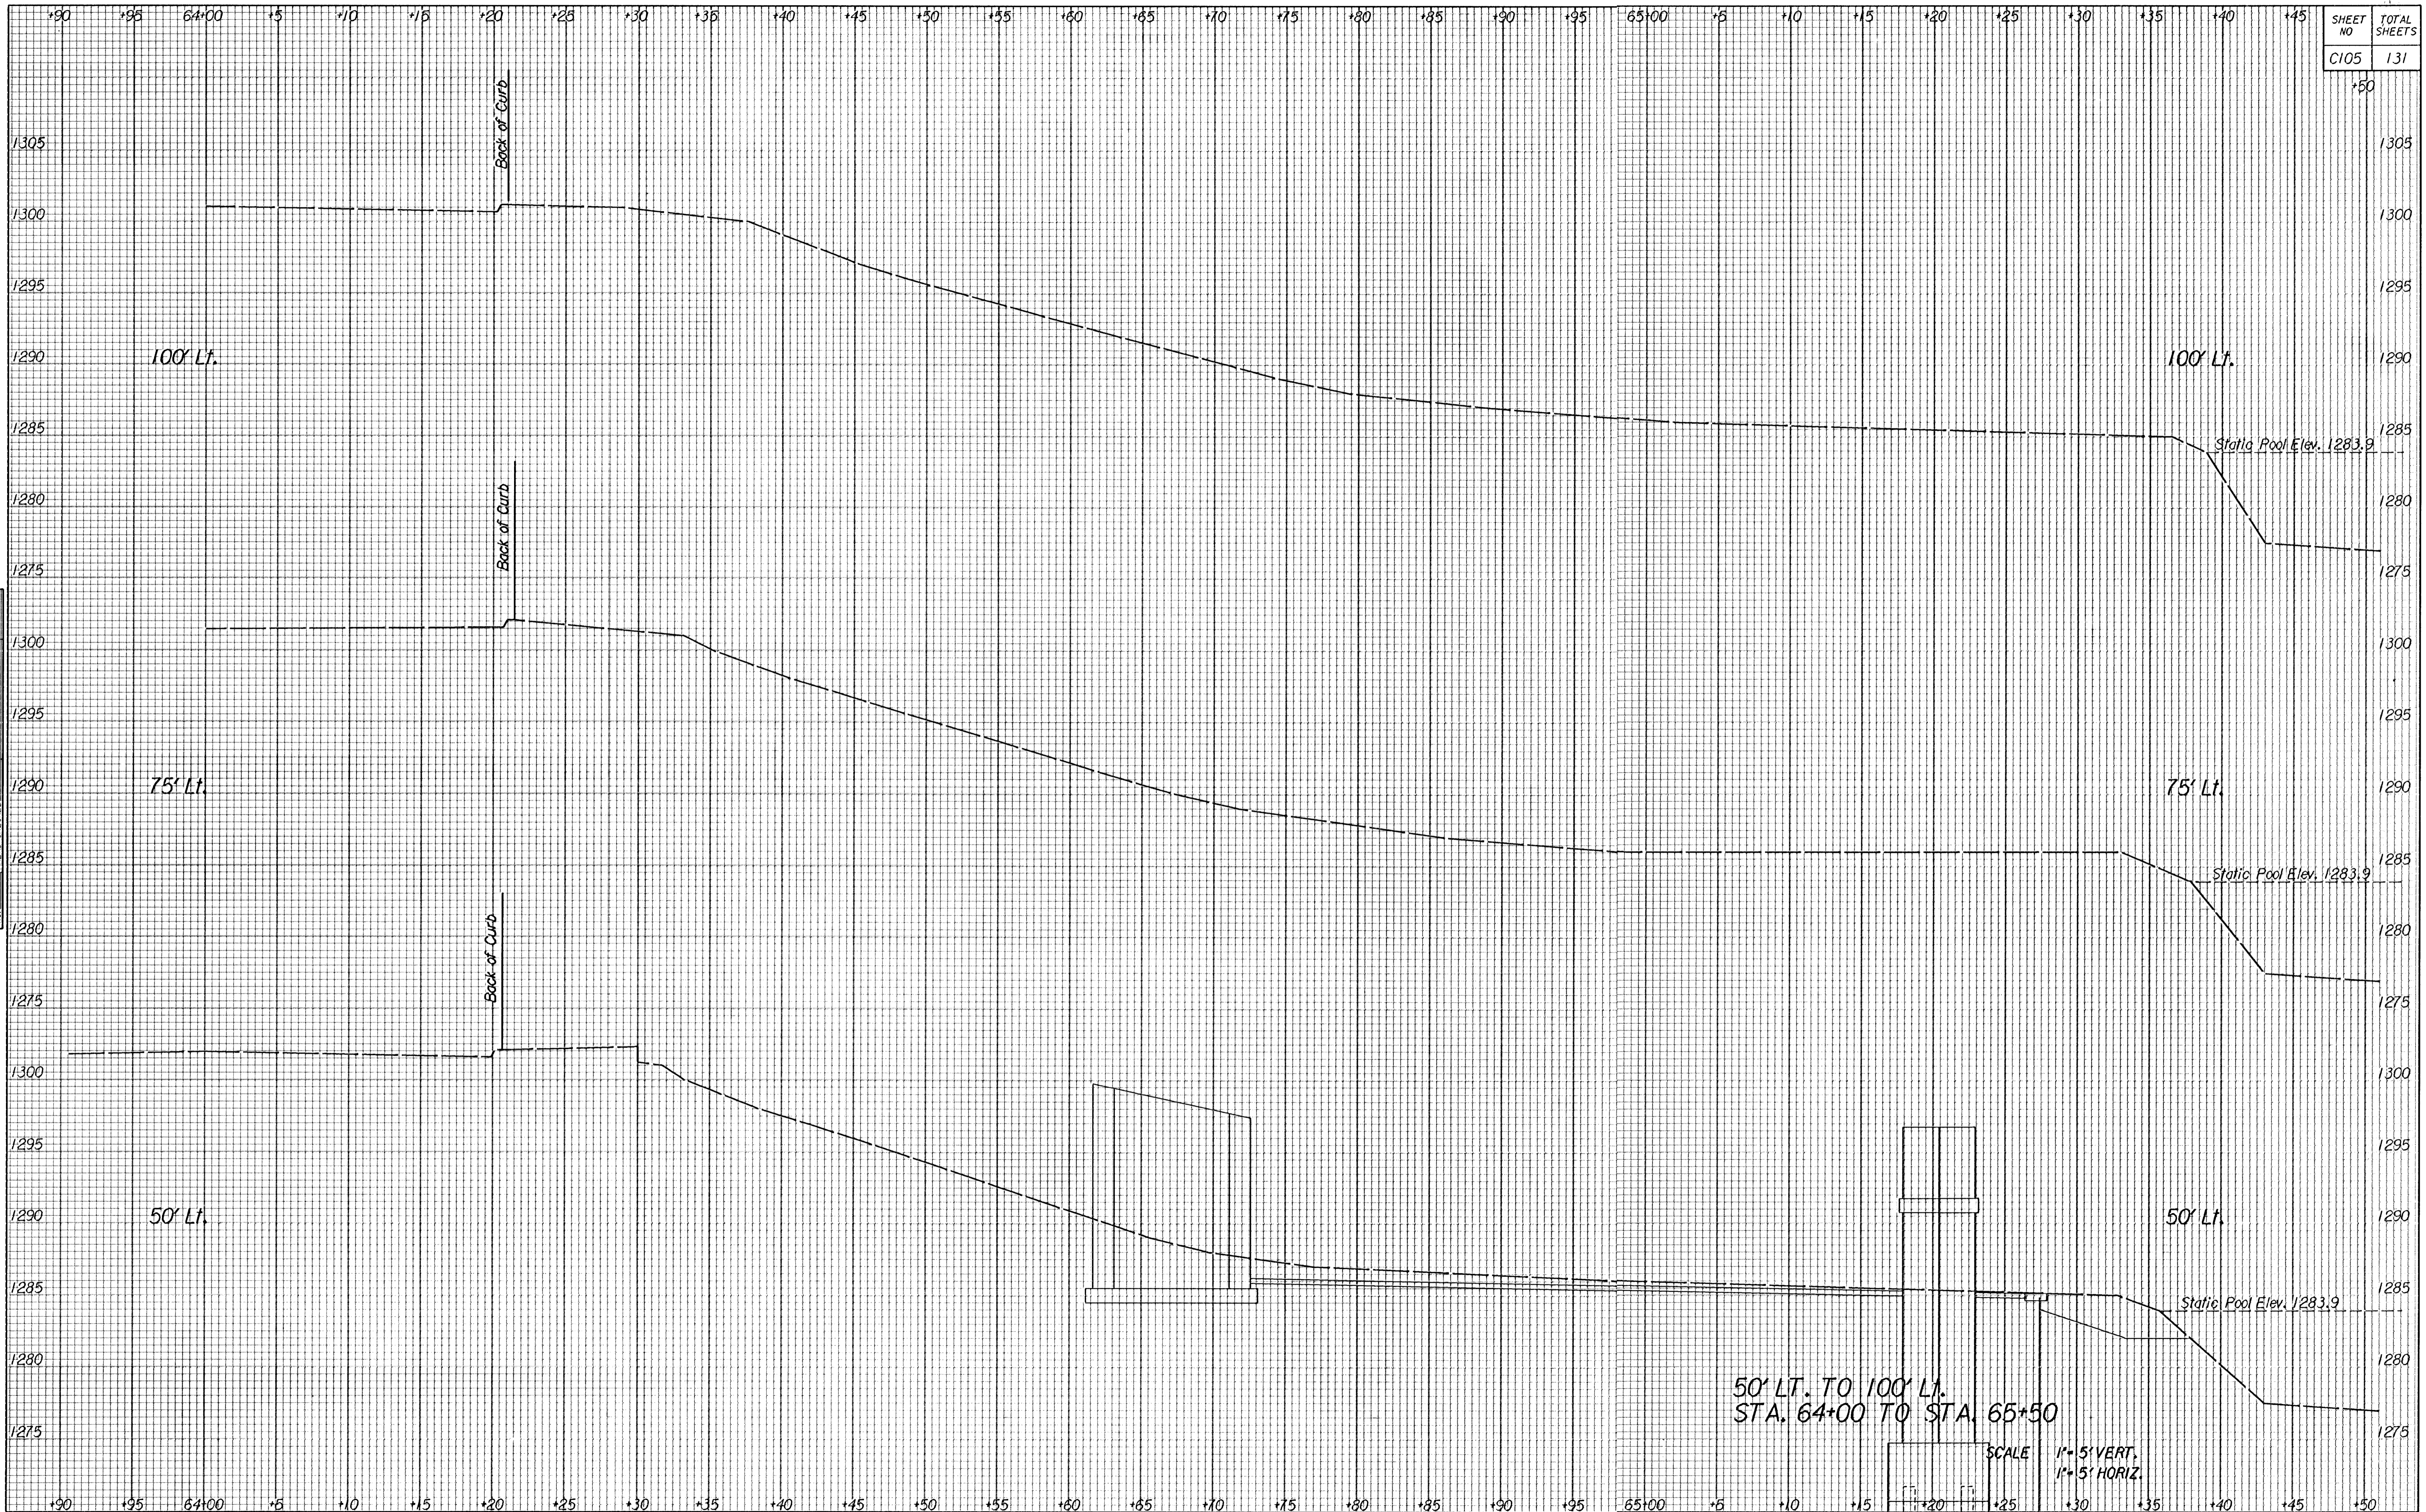

50' LT. TO 100' LT.  
 STA. 64+00 TO STA. 65+50

SCALE  
 1" = 5' VERT.  
 1" = 5' HORIZ.