


SHEET NO	TOTAL SHEETS
C108	131

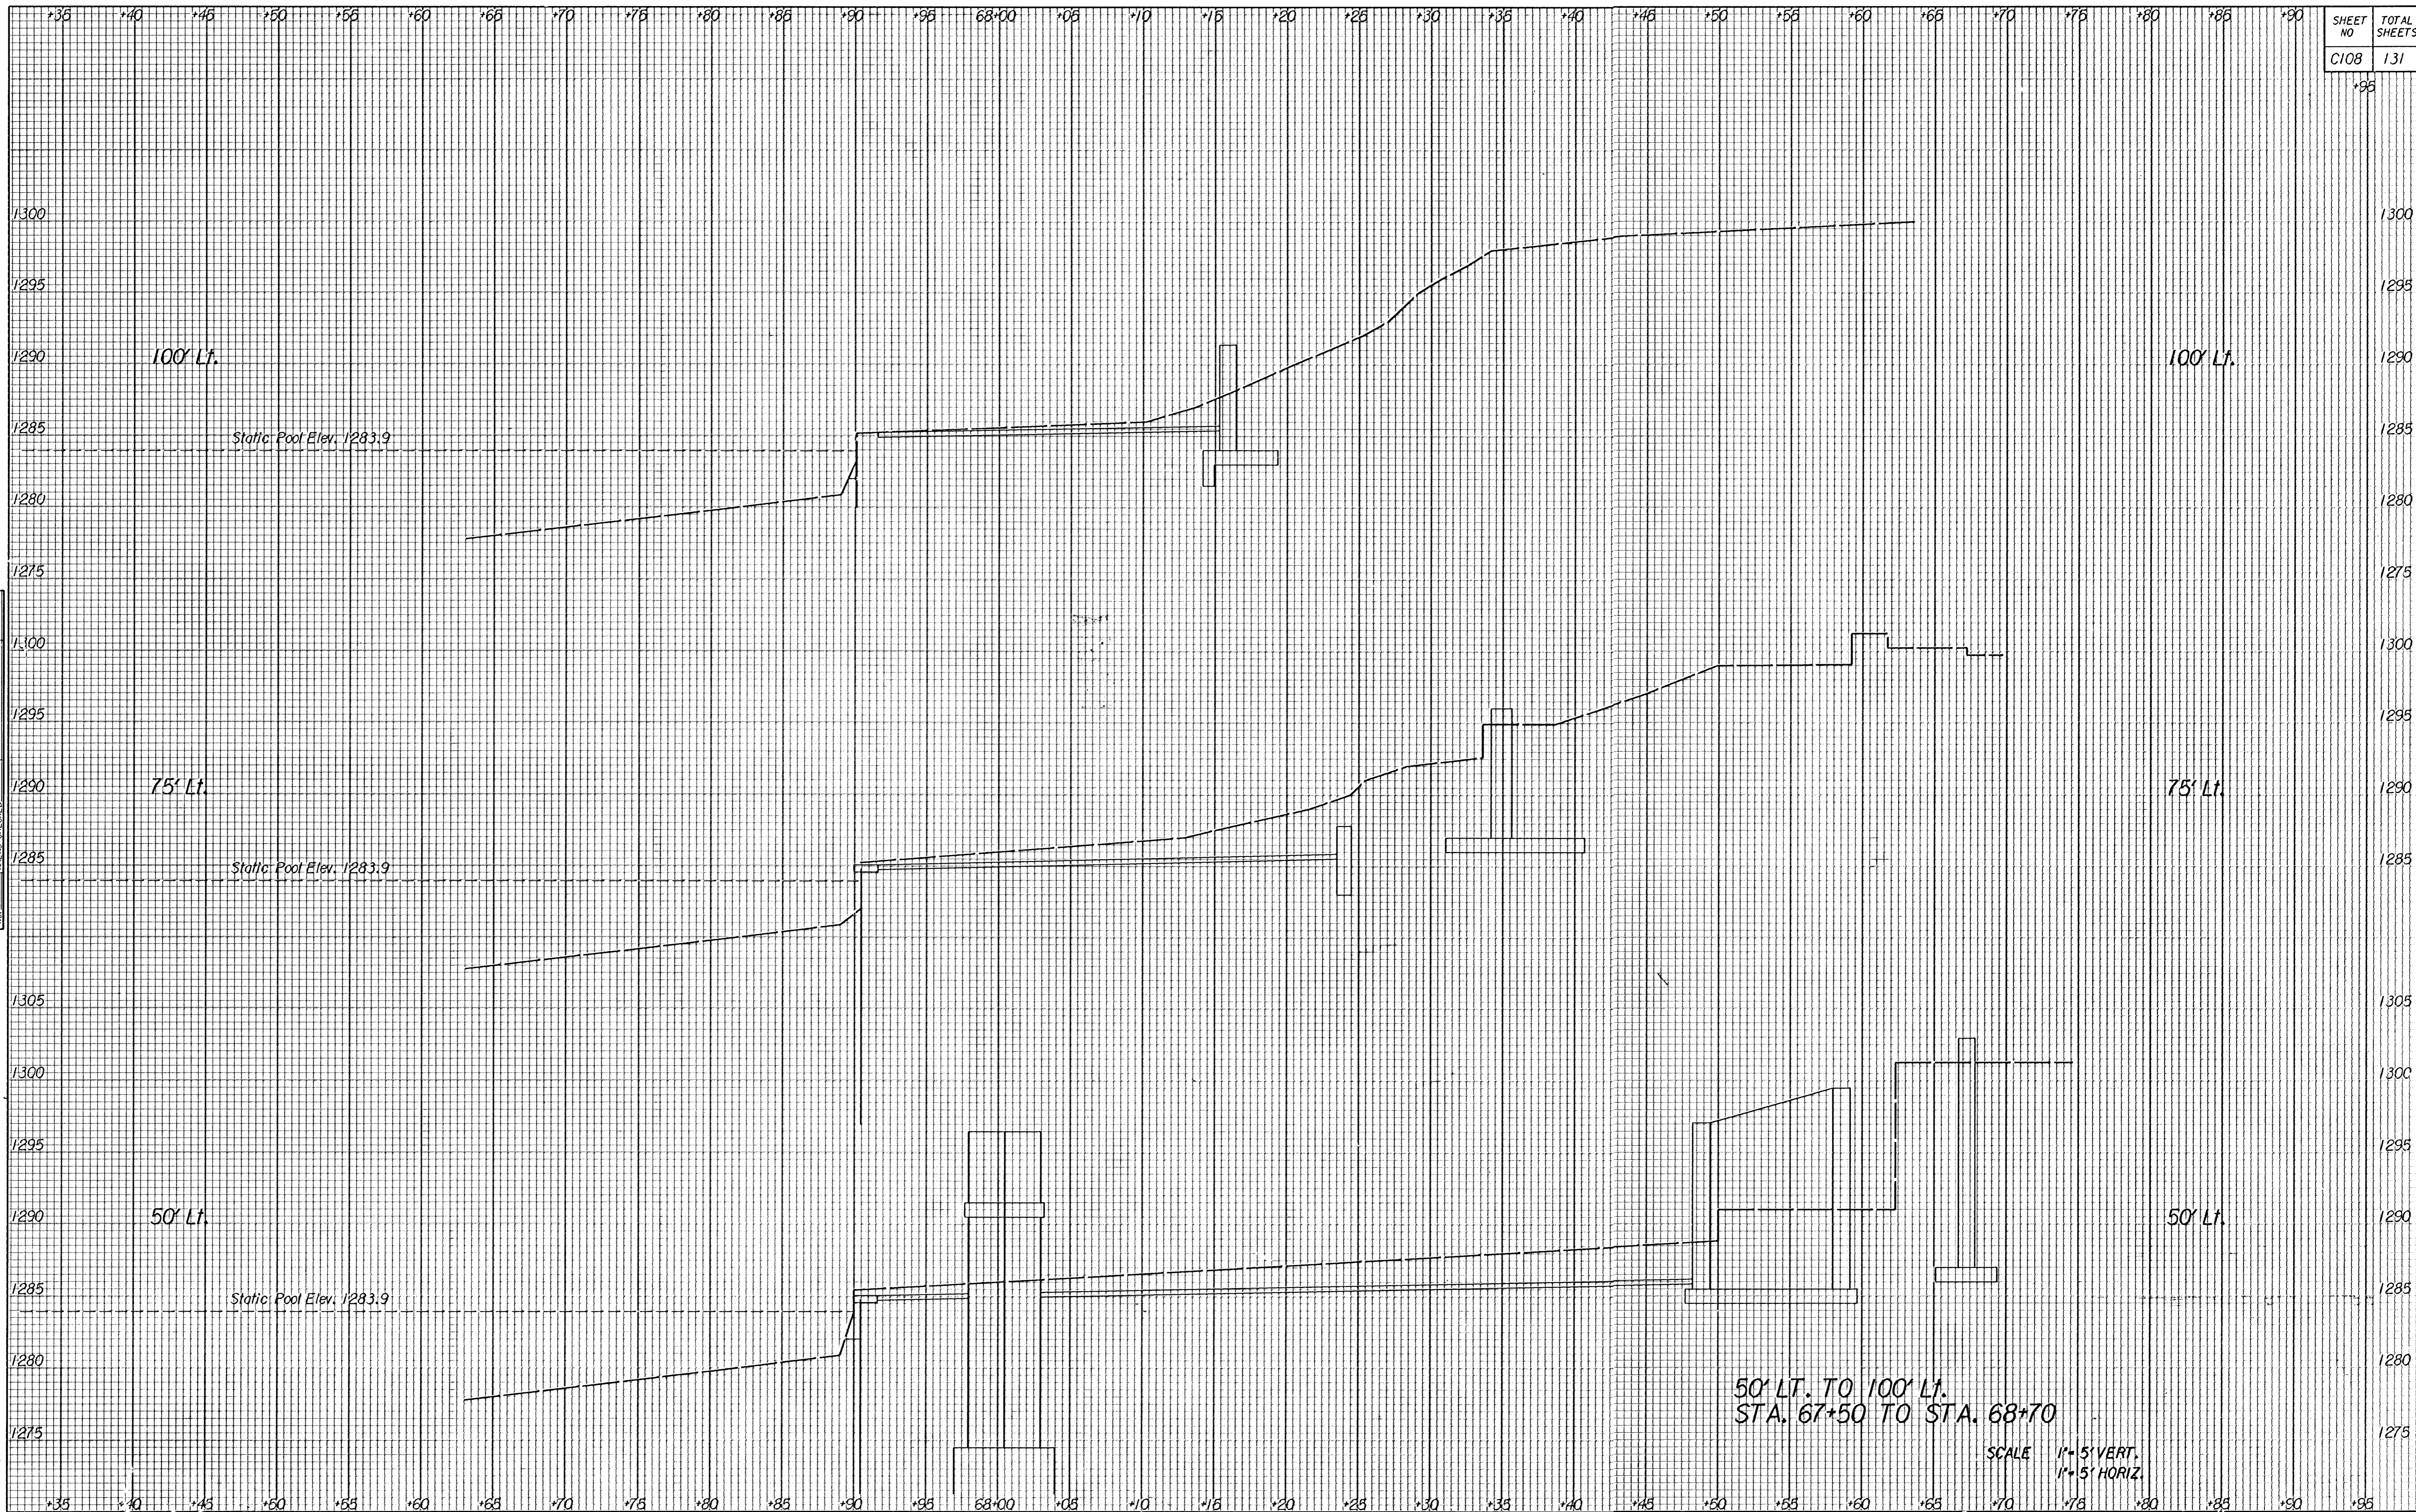

DATE	
BY	
FINAL SURVEY	
NOTED	
DATE	
NO. OF	
AREAS CHECKED	

Drawing Name : i:\1995\95088.dwg\as\rvrsect.dwg  
 Plotted By : will 8-27-97

50' LT. TO 100' LT.  
 STA. 67+50 TO STA. 68+70

SCALE 1" = 5' VERT.  
 1" = 5' HORIZ.