

### PAVING NOTES

- GREY CONC. TOPPING SLAB TO BE 2" POURED IN PLACE CONCRETE W/ FIBER REINFORCING.
- SHINER EDGES • CONC. SLABS TO BE 6" TYP.
- UNIT PAVERS TO BE INSTALLED ON 1/8" SHIMS WITH SPACERS BETWEEN - SEE T/A15.

#### PAVER SCHEDULE


DESIGNATION	MANUFACTURER/PRODUCT LINE	COLOR / TEXTURE	SIZE *
TYPE A	MAUSAU TERRA-PAVER TYPE 3 OR APPROVED EQUAL	5X 441	2" THICK
TYPE B	MAUSAU TERRA-PAVER TYPE 3 OR APPROVED EQUAL	FDX 500	2" THICK

\* PAVER SIZE IS 10"X10", 10"X24", & 24"X24" CUT TO FIT PATTERN INDICATED.





GREY CONCRETE TOPPING W/ 6" SHINER EDGE  
BRIDGE LIGHTING ELEMENT-TYP.


TYPE I GUARDRAIL TERMINATION - SEE 2/A10 (TYP.)

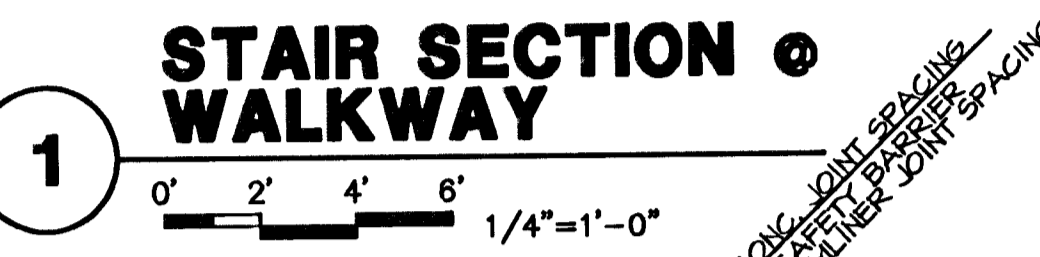


### STAIR SECTION @ WALKWAY

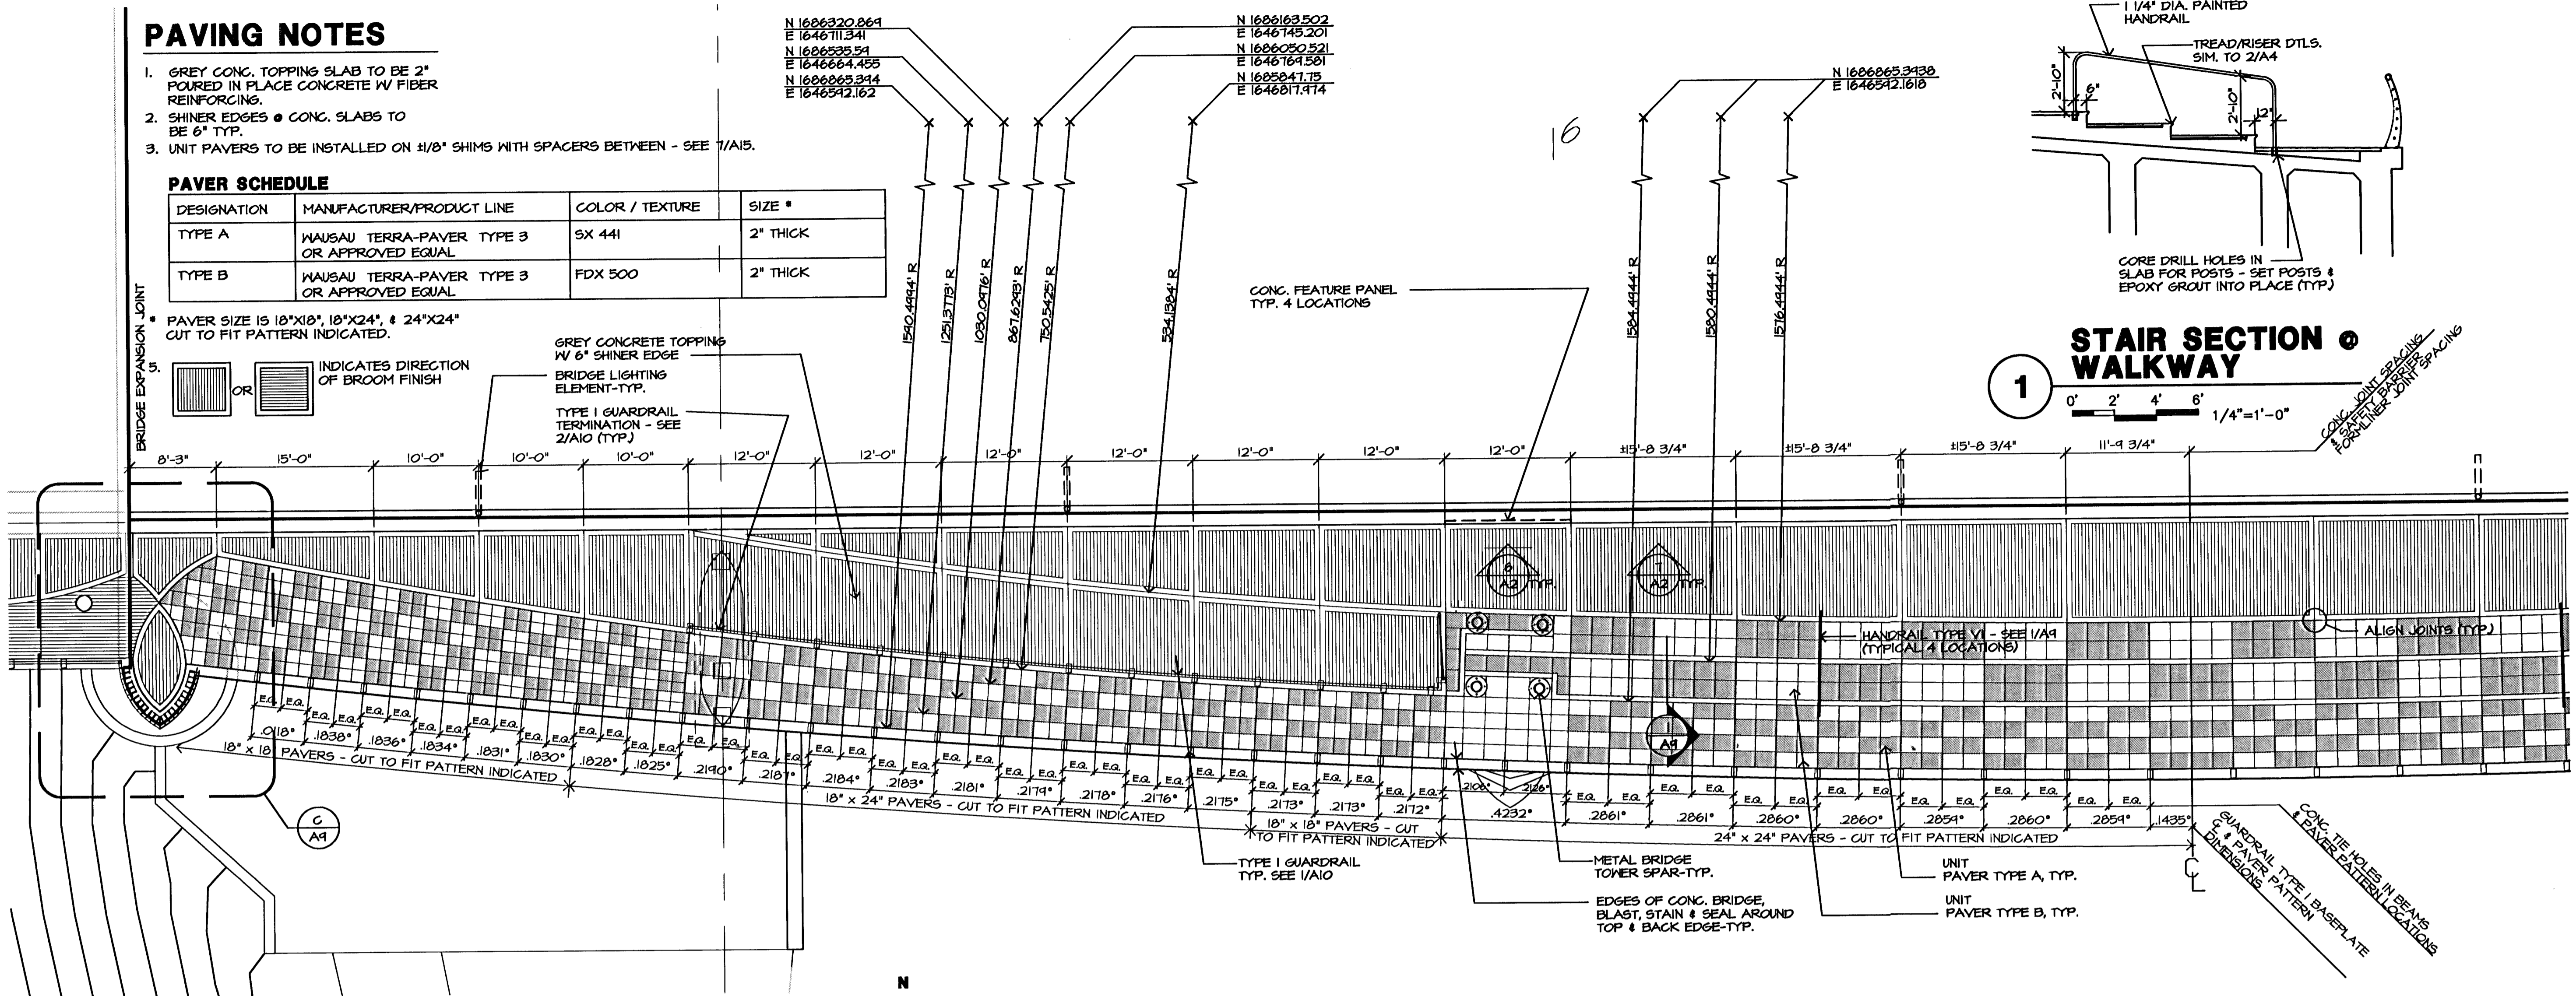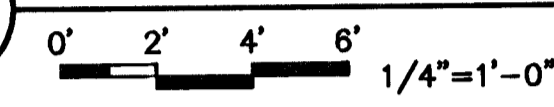


**A ENLARGED PLAN** TYPICAL HALF SPAN  
0' 4' 8' 12' 1/8"=1'-0"

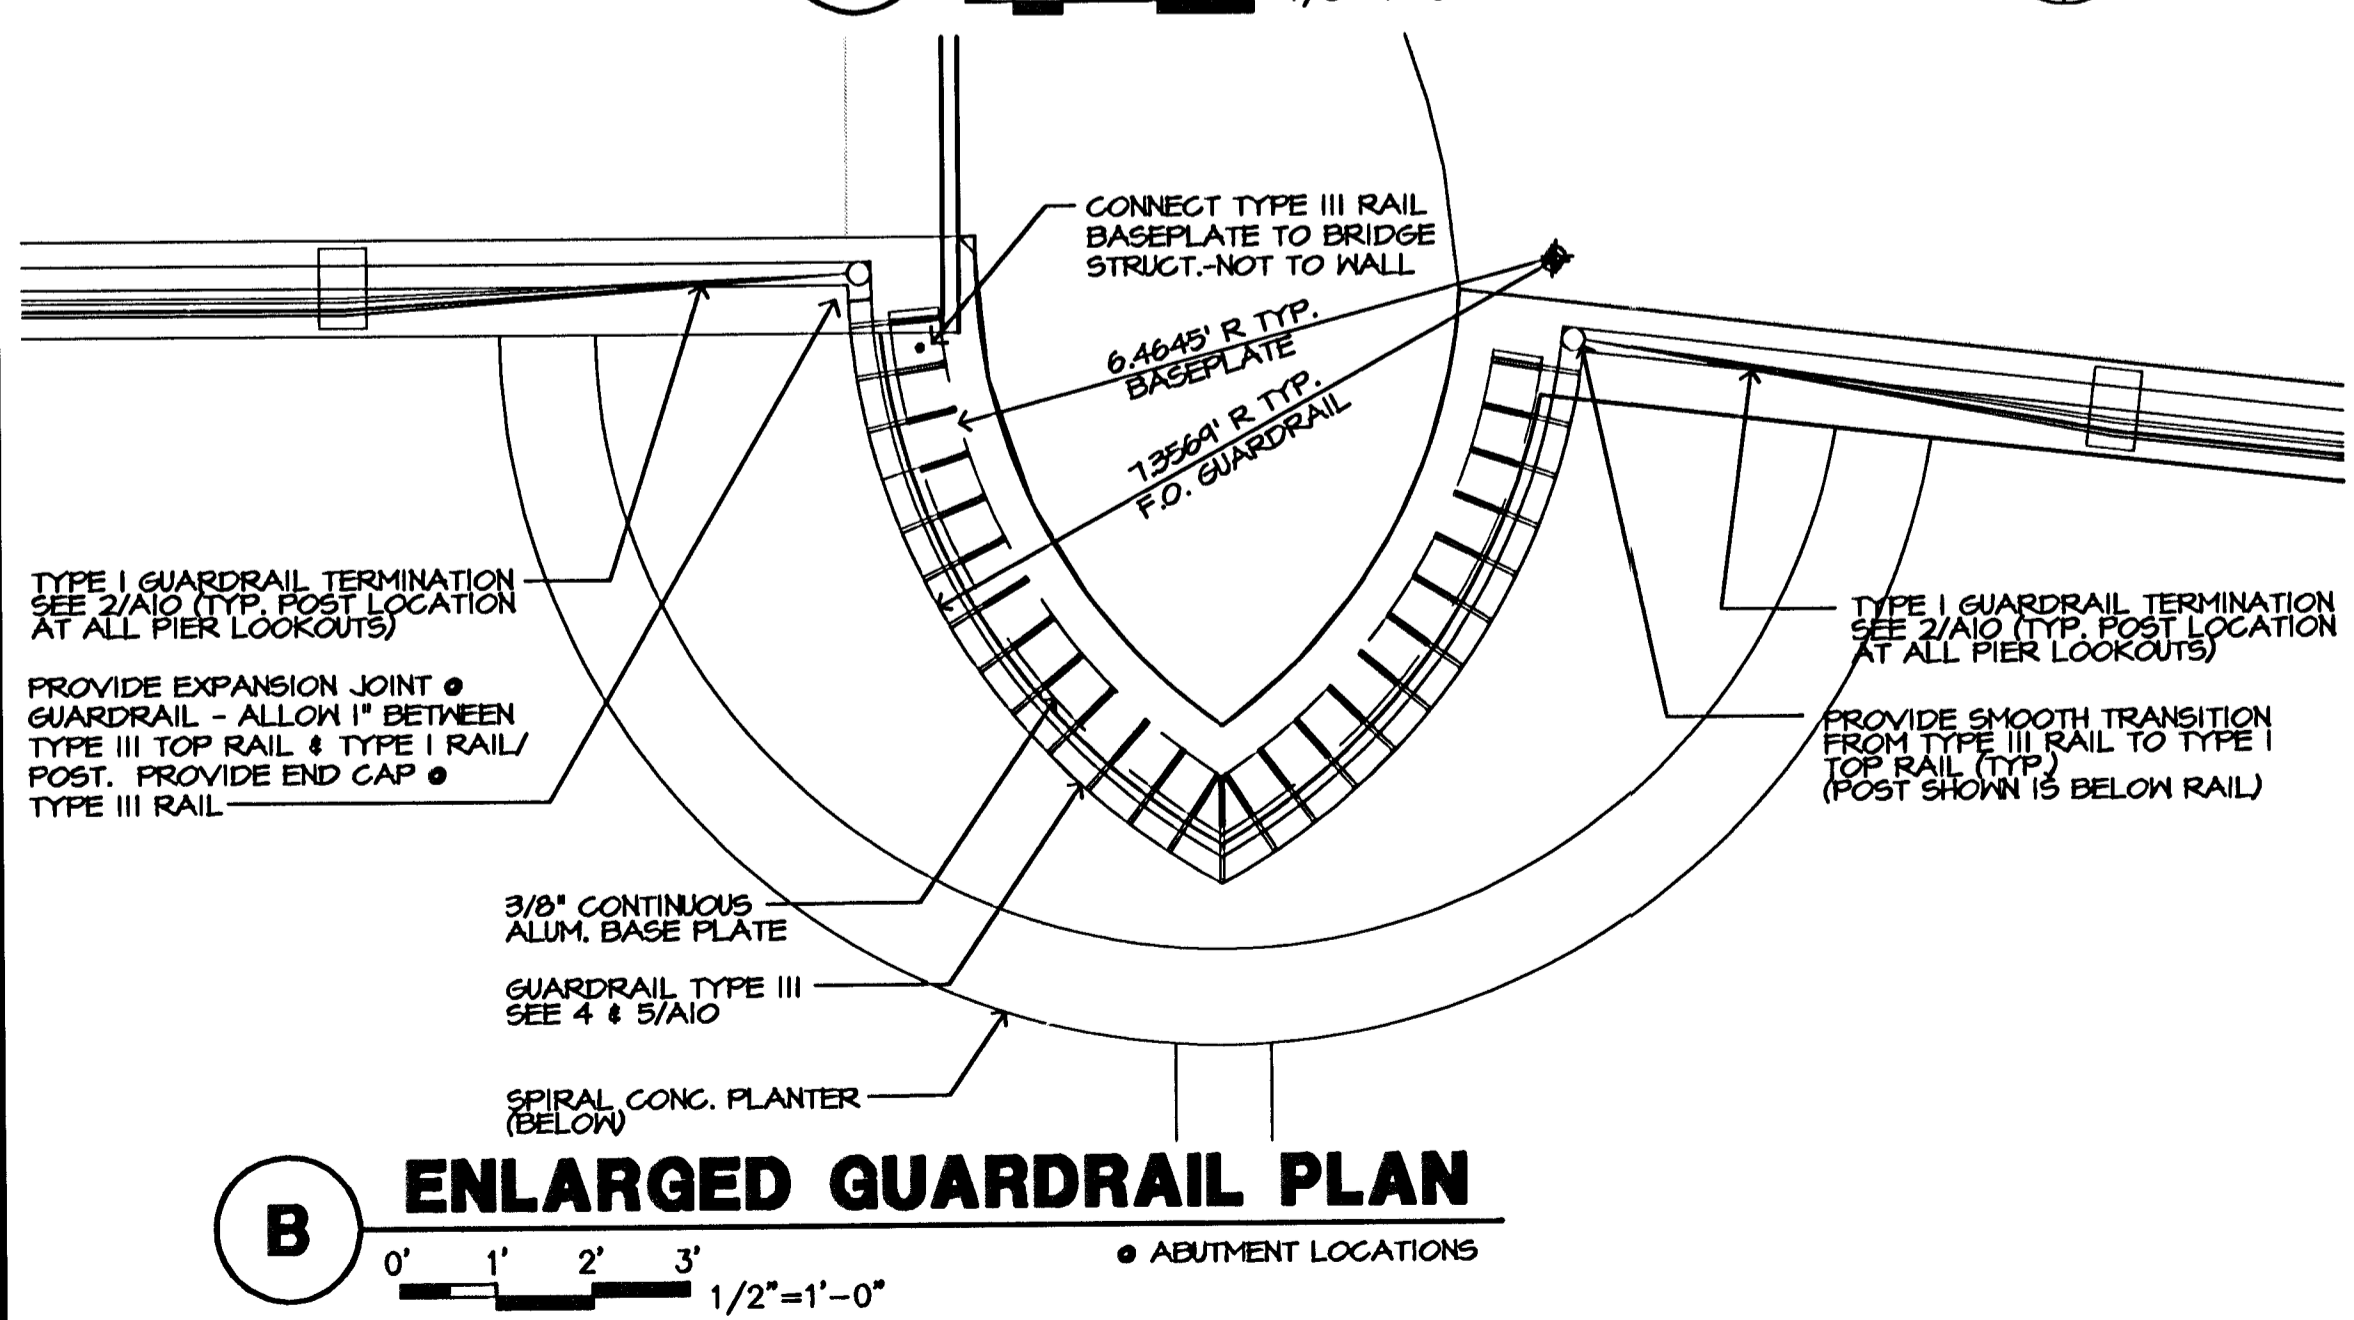


**B ENLARGED GUARDRAIL PLAN** ABUTMENT LOCATIONS  
0' 1' 2' 3' 1/2"=1'-0"

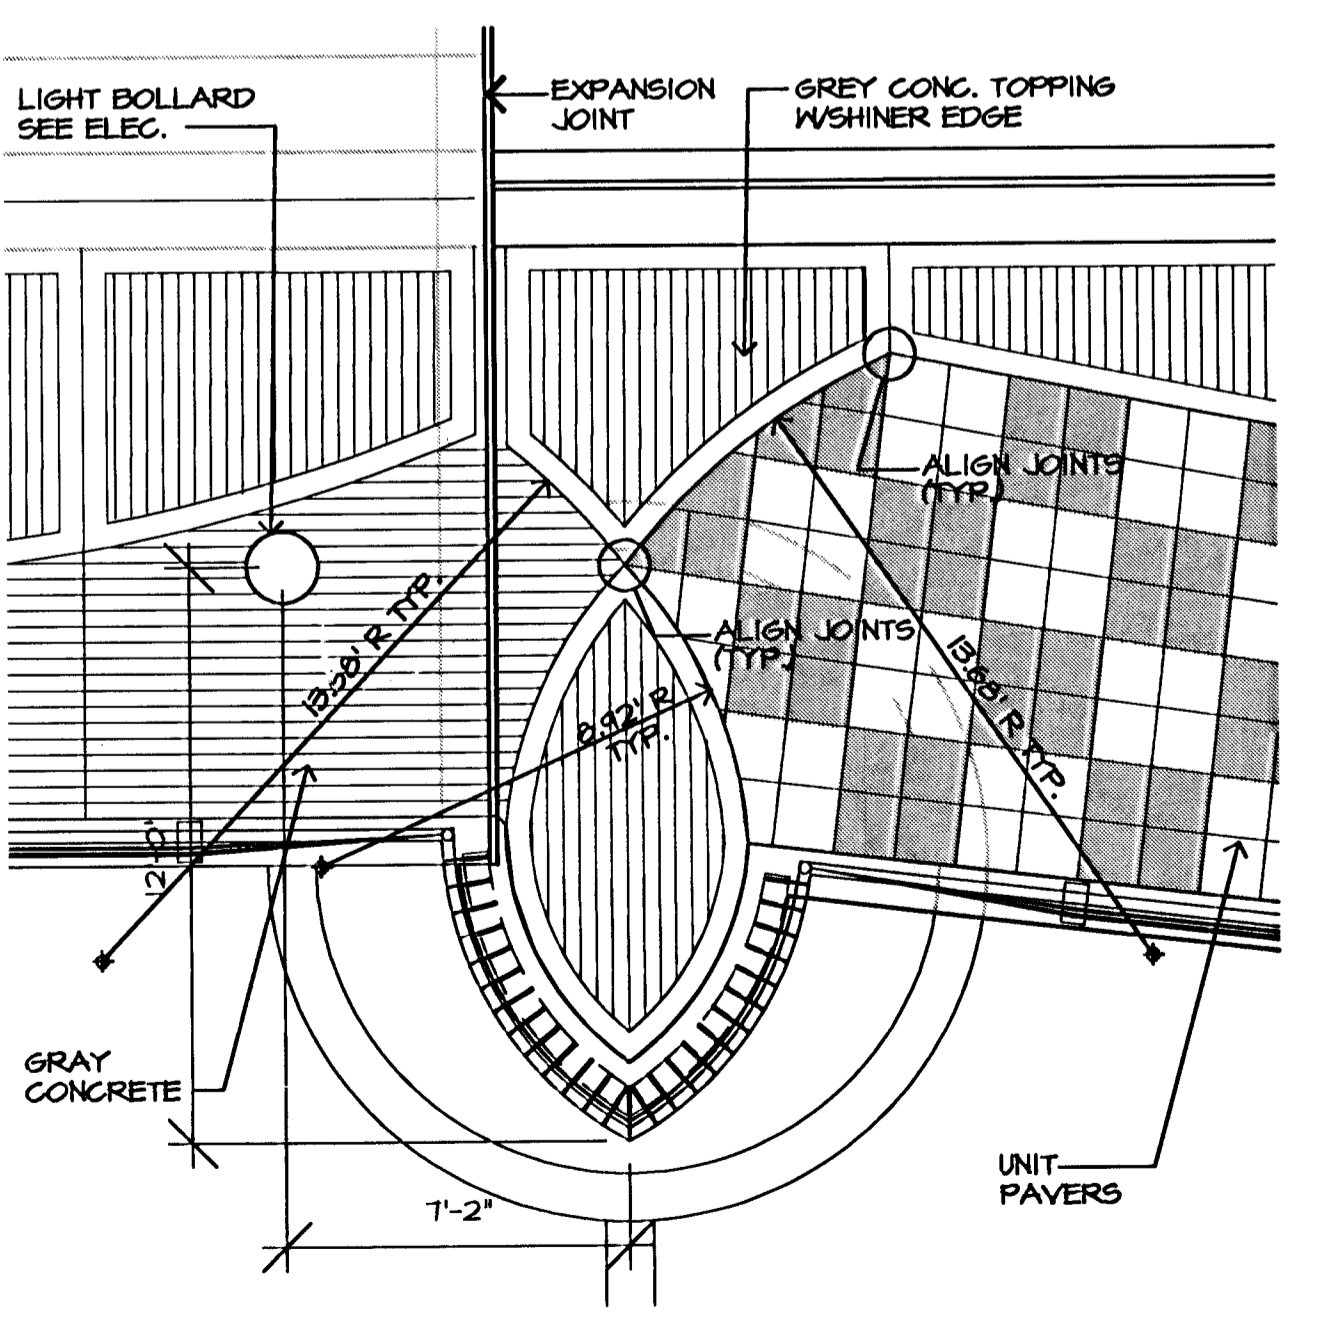


**C ENLARGED CONC. PAVING @ PIER LOOKOUTS** TYP. 4 LOCATIONS  
0' 2' 4' 6' 1/4"=1'-0"

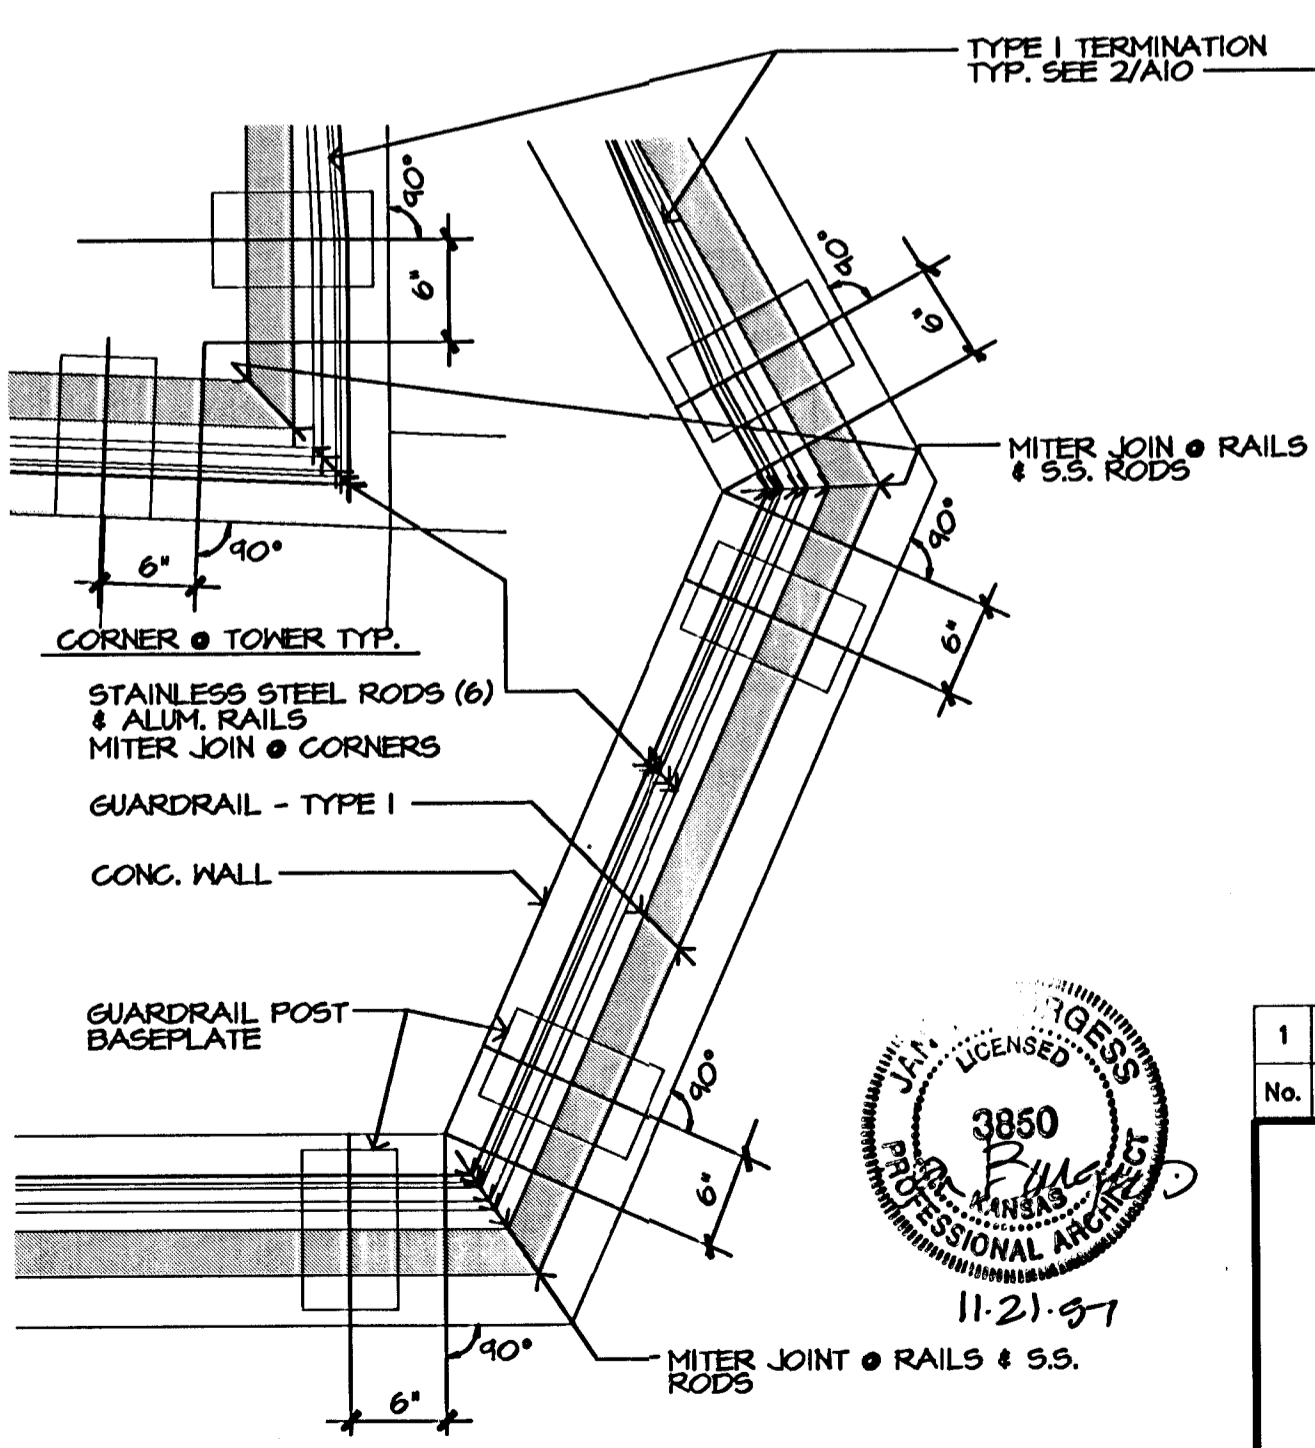

**D ENLARGED CORNER PLAN** GUARDRAIL TYPE I NORTHEAST LOCATION  
0' 6' 1' 1"=1'-0"

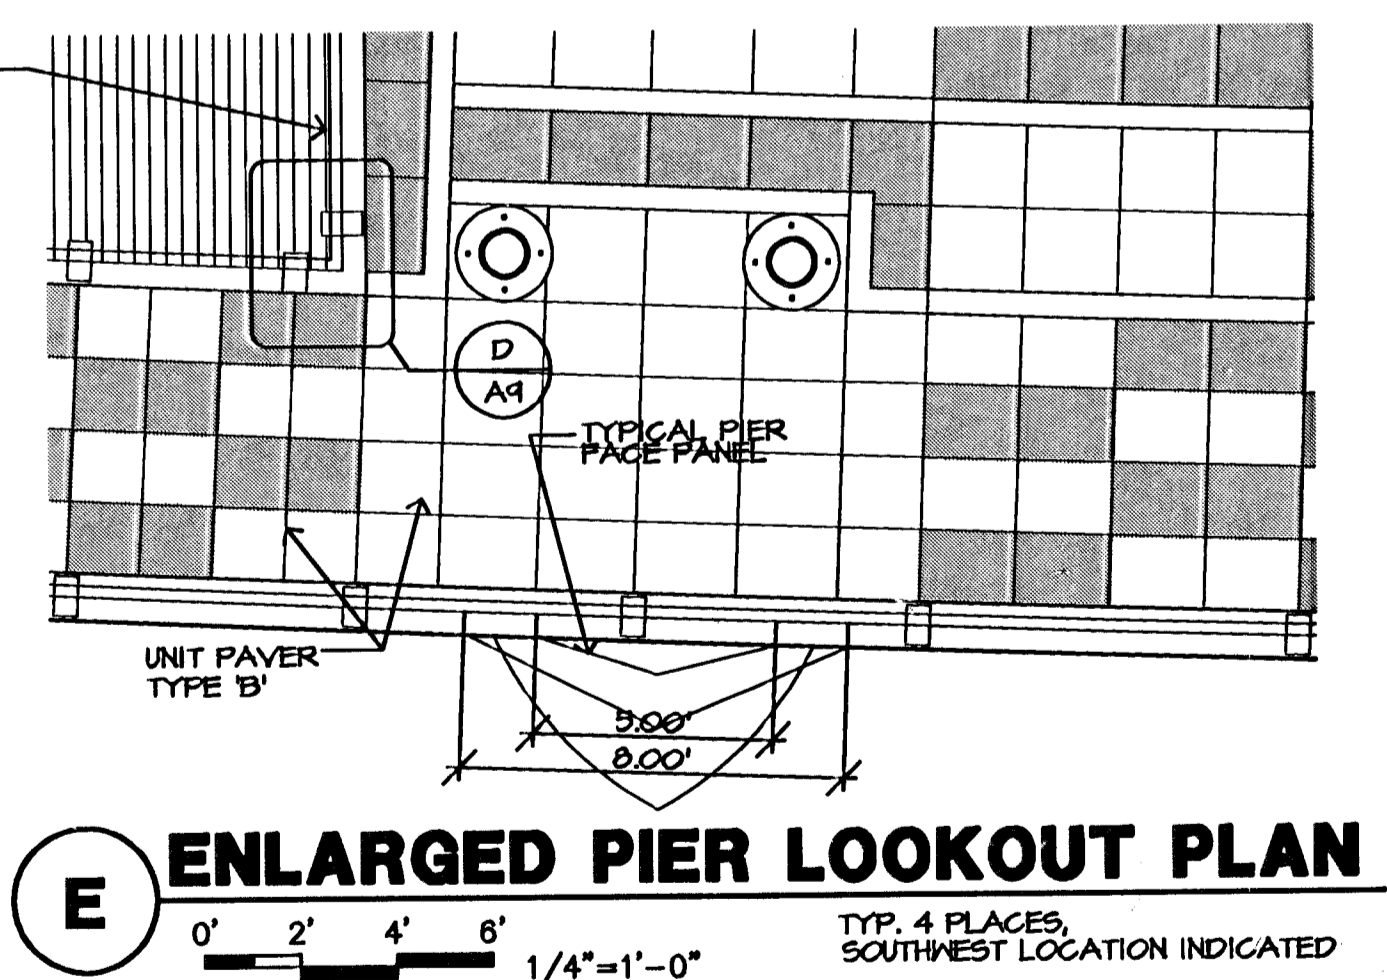

**E ENLARGED PIER LOOKOUT PLAN** TYP. 4 PLACES, SOUTHWEST LOCATION INDICATED  
0' 2' 4' 6' 1/4"=1'-0"

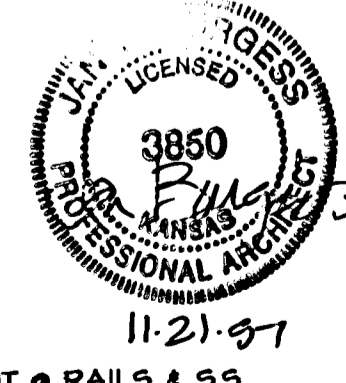

<b>Gossen Livingston</b> Architecture 1230 W. 10th St. Wichita, KS 67202 Tel: (316) 265-1307 Fax: (316) 265-3448		City of Wichita, Kansas Michael E. Lindebak, P.E. - City Engineer Douglas Avenue Bridge Over Arkansas River City of Wichita Project No. 472-82721 <b>PROFESSIONAL ENGINEERING CONSULTANTS, P.A.</b> ENGINEERS WICHITA, KANSAS	
No. _____ Revisions _____ By _____ Date _____	Designed by LBD/JPB Drawn by LBD	Checked by JPB Date 11/21/97	Job No. 95088-4

F:\900\020\DWG\A9