

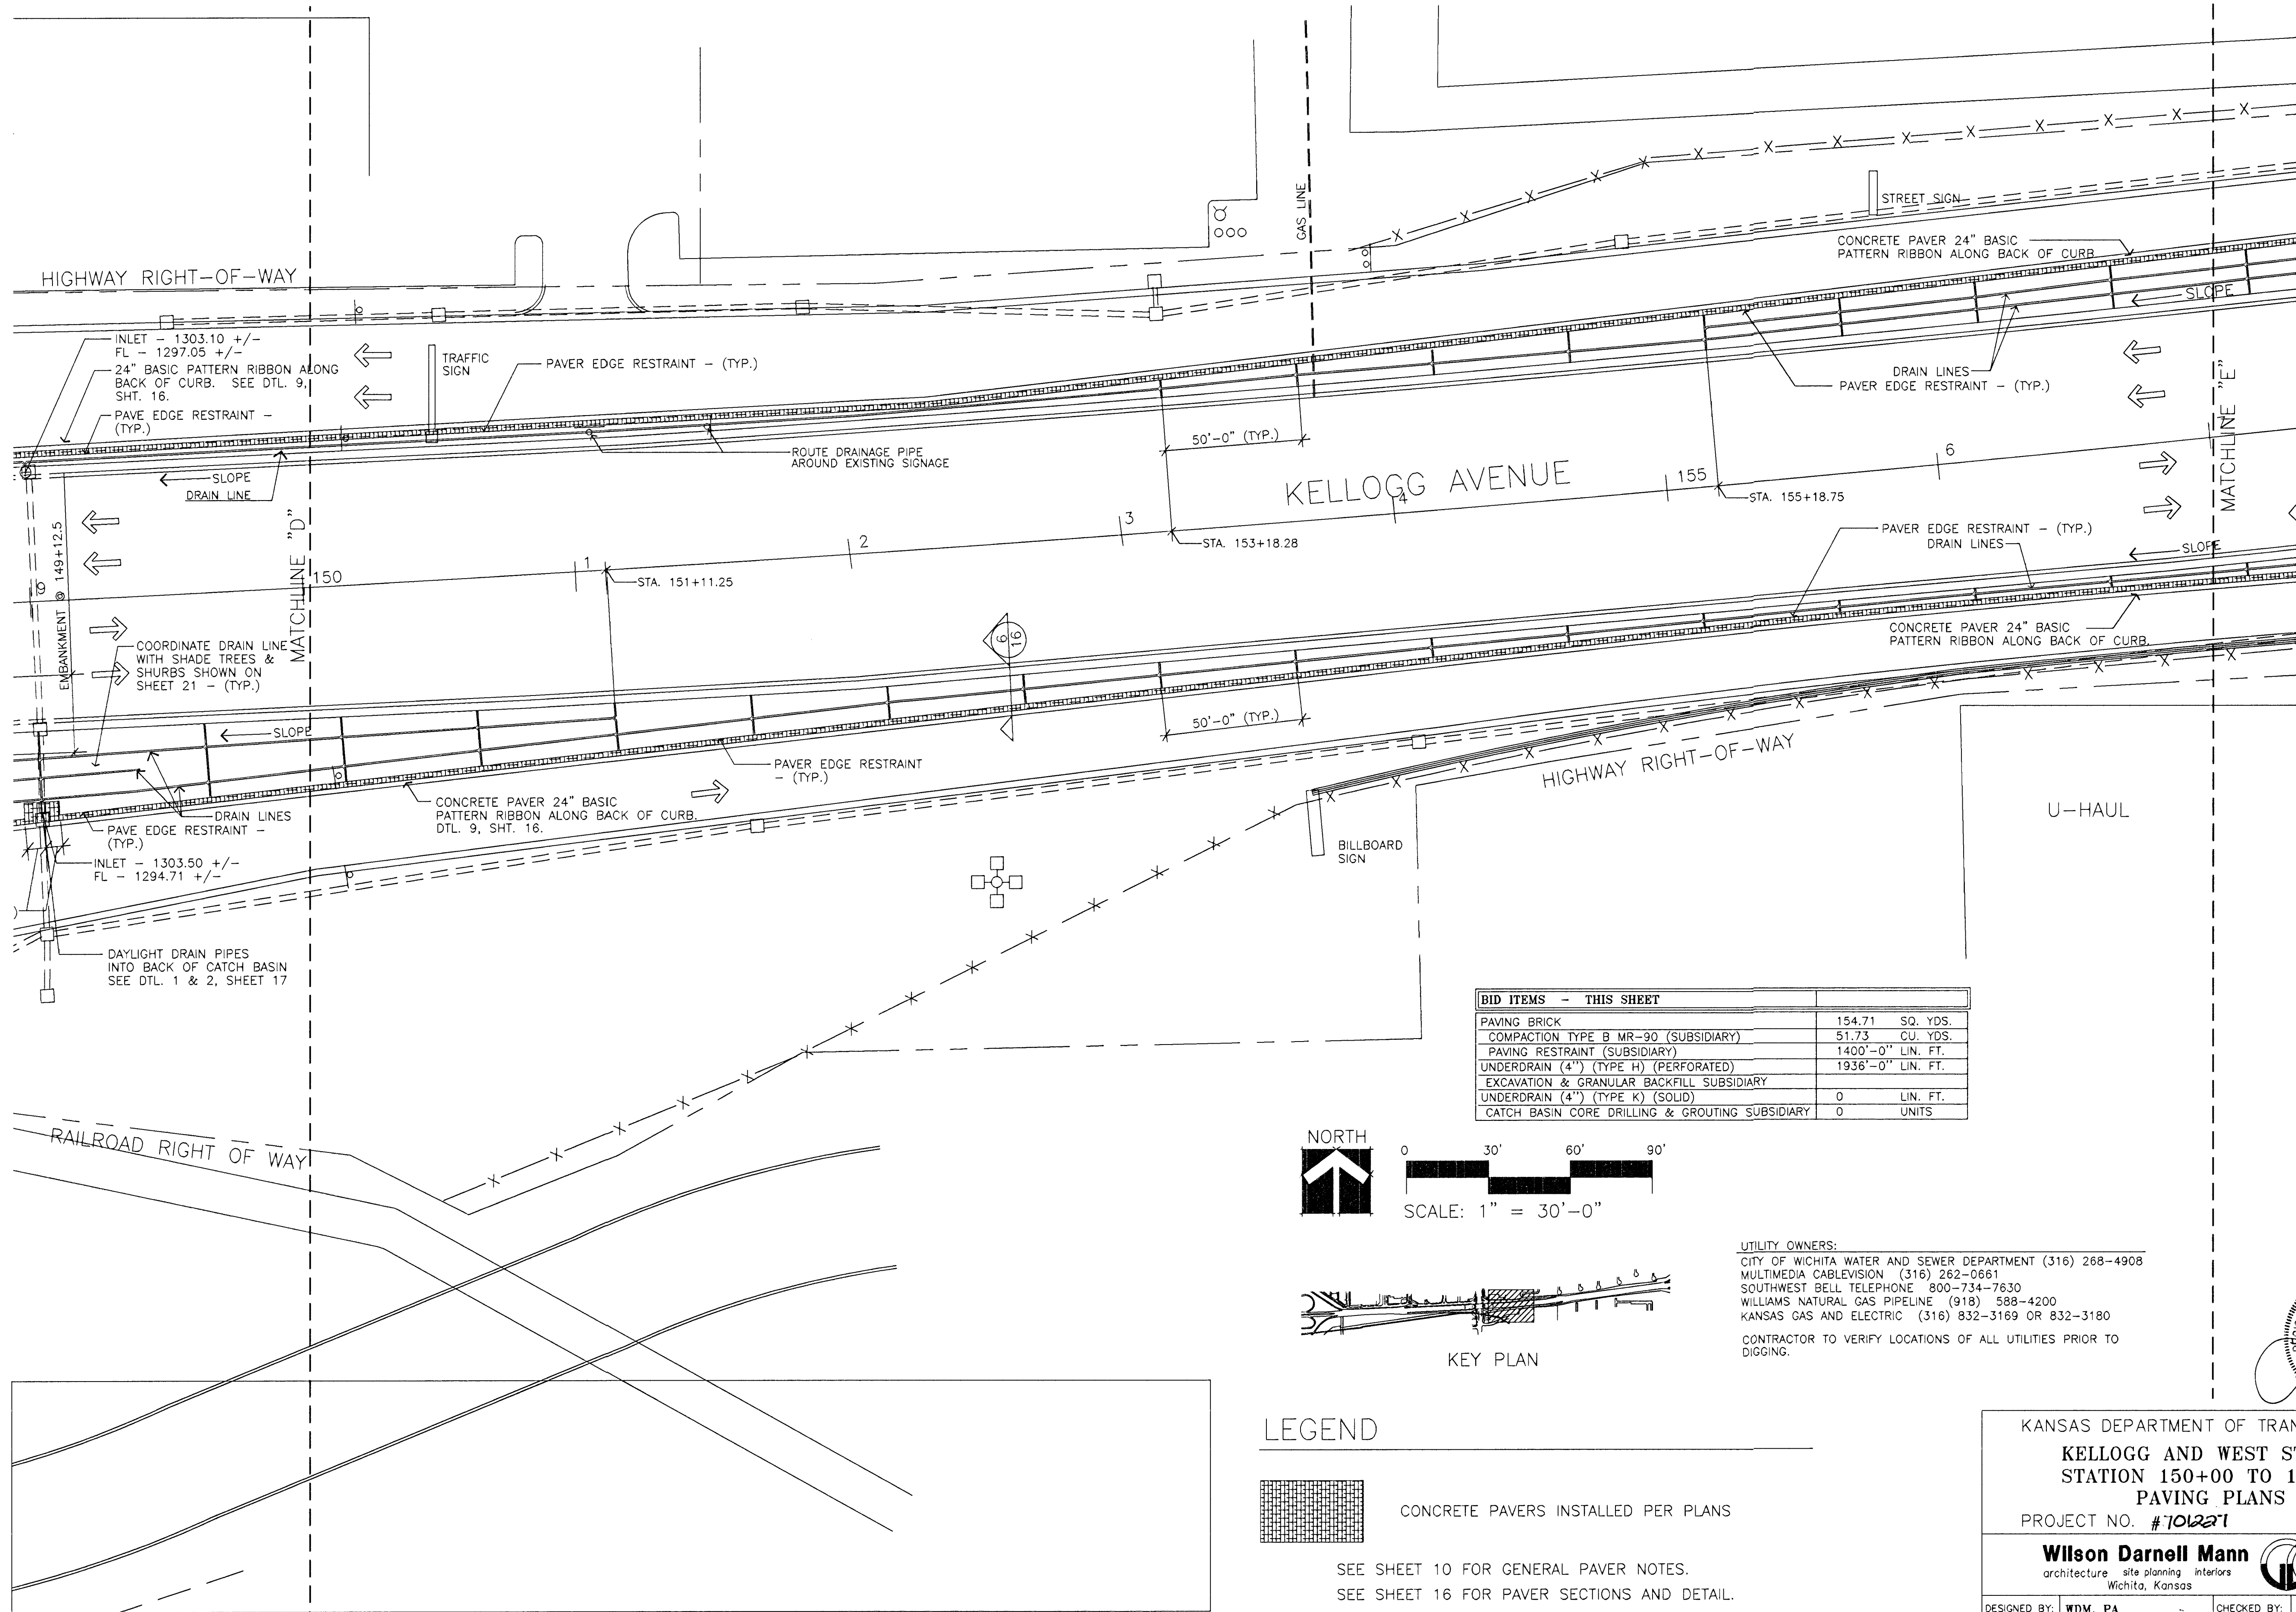


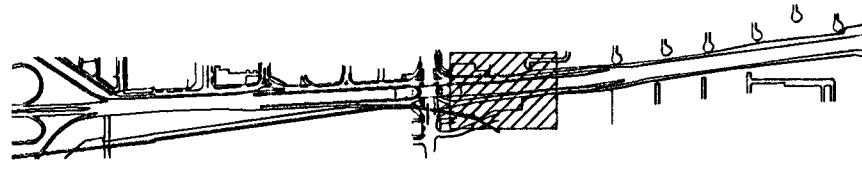


BID ITEMS - THIS SHEET		
PAVING BRICK	154.71	SQ. YDS.
COMPACTION TYPE B MR-90 (SUBSIDIARY)	51.73	CU. YDS.
PAVING RESTRAINT (SUBSIDIARY)	1400'-0"	LIN. FT.
UNDERDRAIN (4") (TYPE H) (PERFORATED)	1936'-0"	LIN. FT.
EXCAVATION & GRANULAR BACKFILL SUBSIDIARY		
UNDERDRAIN (4") (TYPE K) (SOLID)	0	LIN. FT.
CATCH BASIN CORE DRILLING & GROUTING SUBSIDIARY	0	UNITS

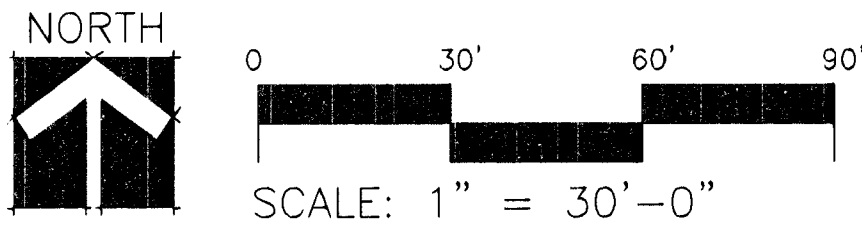

KEY PLAN


LEGEND

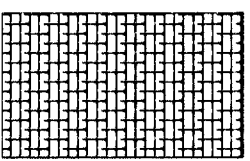

CONCRETE PAVERS INSTALLED PER PLANS

SEE SHEET 10 FOR GENERAL PAVER NOTES.
SEE SHEET 16 FOR PAVER SECTIONS AND DETAIL.

UTILITY OWNERS:
CITY OF WICHITA WATER AND SEWER DEPARTMENT (316) 268-4908
MULTIMEDIA CABLEVISION (316) 262-0661
SOUTHWEST BELL TELEPHONE 800-734-7630
WILLIAMS NATURAL GAS PIPELINE (918) 588-4200
KANSAS GAS AND ELECTRIC (316) 832-3169 OR 832-3180
CONTRACTOR TO VERIFY LOCATIONS OF ALL UTILITIES PRIOR TO DIGGING.

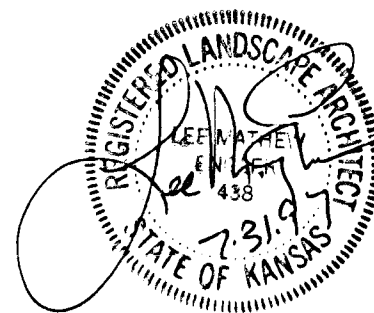

KANSAS DEPARTMENT OF TRANSPORTATION
KELLOGG AND WEST STREET
STATION 150+00 TO 157+00
PAVING PLANS
PROJECT NO. #706221

WILSON DARNELL MANN
architecture site planning interiors
Wichita, Kansas