


FHWA REGION NO.	STATE	PROJECT NO.	YEAR	SHEET NO.	TOTAL SHEETS
7	KANSAS	54-87 TE 0039-01	97	31	43

REFER TO STD. TE755 FOR IDENTIFICATION OF SIGNS FOR HANDLING
TRAFFIC THROUGH CONSTRUCTION.
REFER TO STD. TE735 FOR DIMENSIONS.

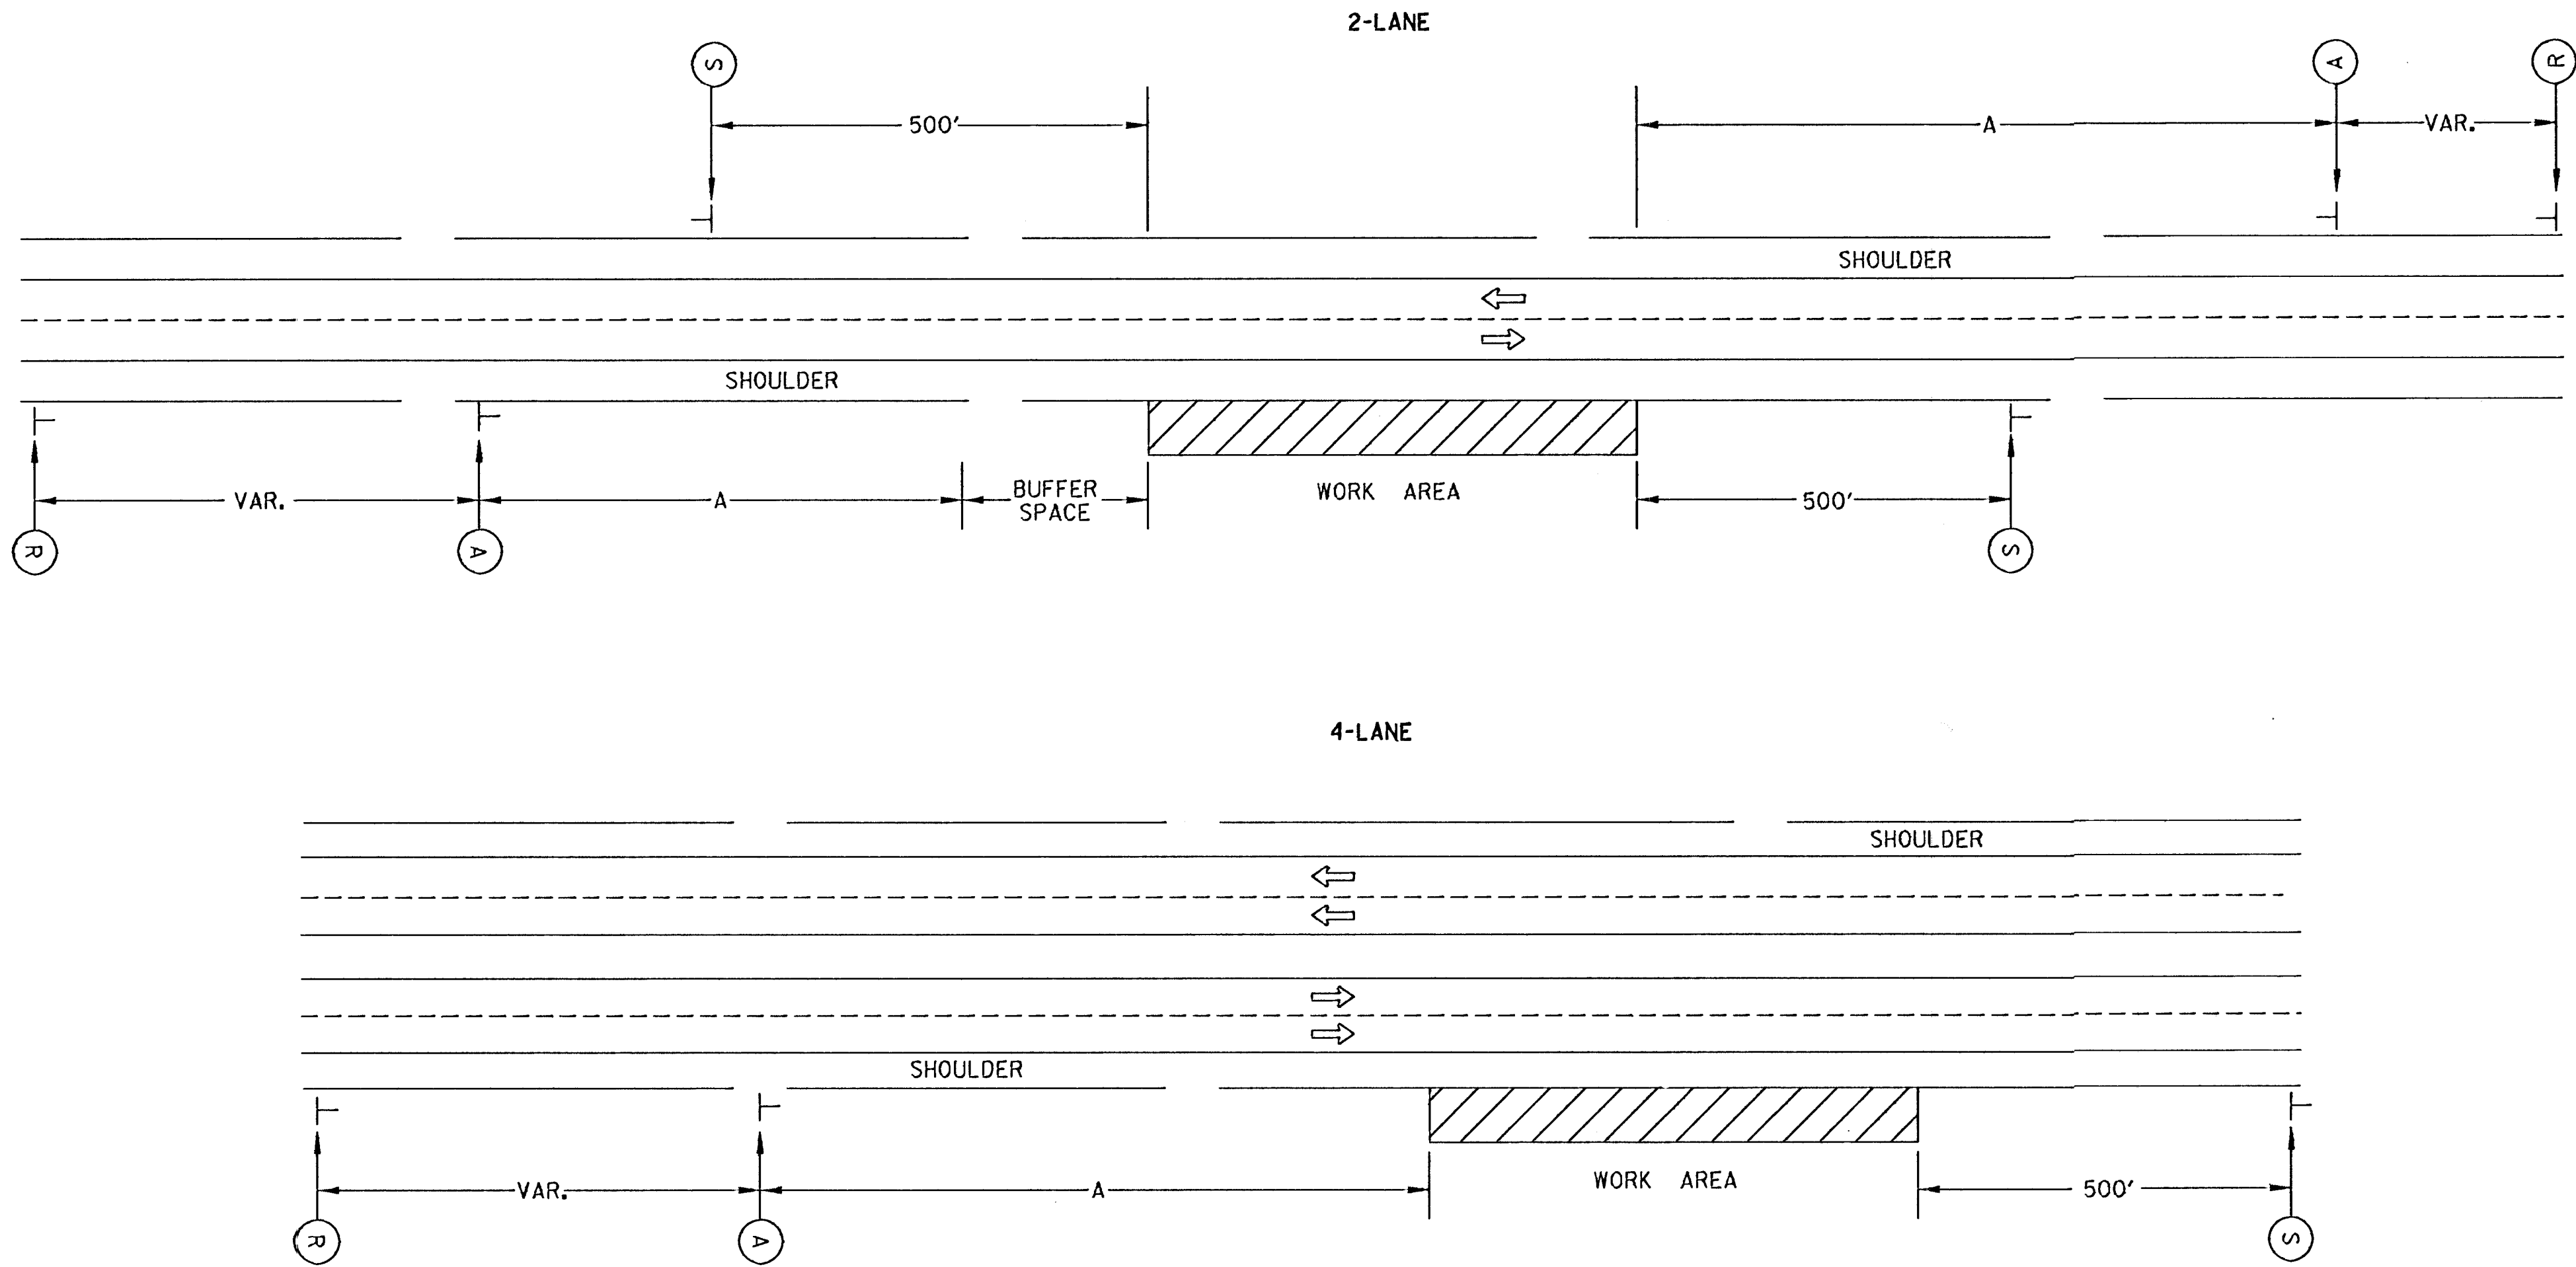

NOTE:
CHANNELIZING DEVICES SHALL BE PLACED ALONG THE TRAFFIC SIDE OF THE
WORK AREA WHEN THE WORK AREA IS WITHIN THE CLEAR ZONE.

NO SIGNING IS REQUIRED IF EITHER CONDITION EXISTS:
1) WORK IS NOT LEFT OVERNIGHT AND A VEHICLE WITH AN ACTIVATED FLASHING
OR REVOLVING YELLOW LIGHT IS USED, OR
2) THE WORK IS OUTSIDE THE CLEAR ZONE.

NO.	DATE	REVISIONS	BY	APP'D
3				
2				
1	5/23/94	1994 MUTCD REVISIONS	WPR	NAB

KANSAS DEPARTMENT OF TRANSPORTATION				
TYPICAL TRAFFIC CONTROL				
OFF SHOULDER WORK				
TE741		10/13/93		
DESIGNED	5-3-94	APP'D	Nelda A. Buckley	
DESIGN CR.	DETAIL CR.	QUANTITIES	TRACED	TRACE CR.