


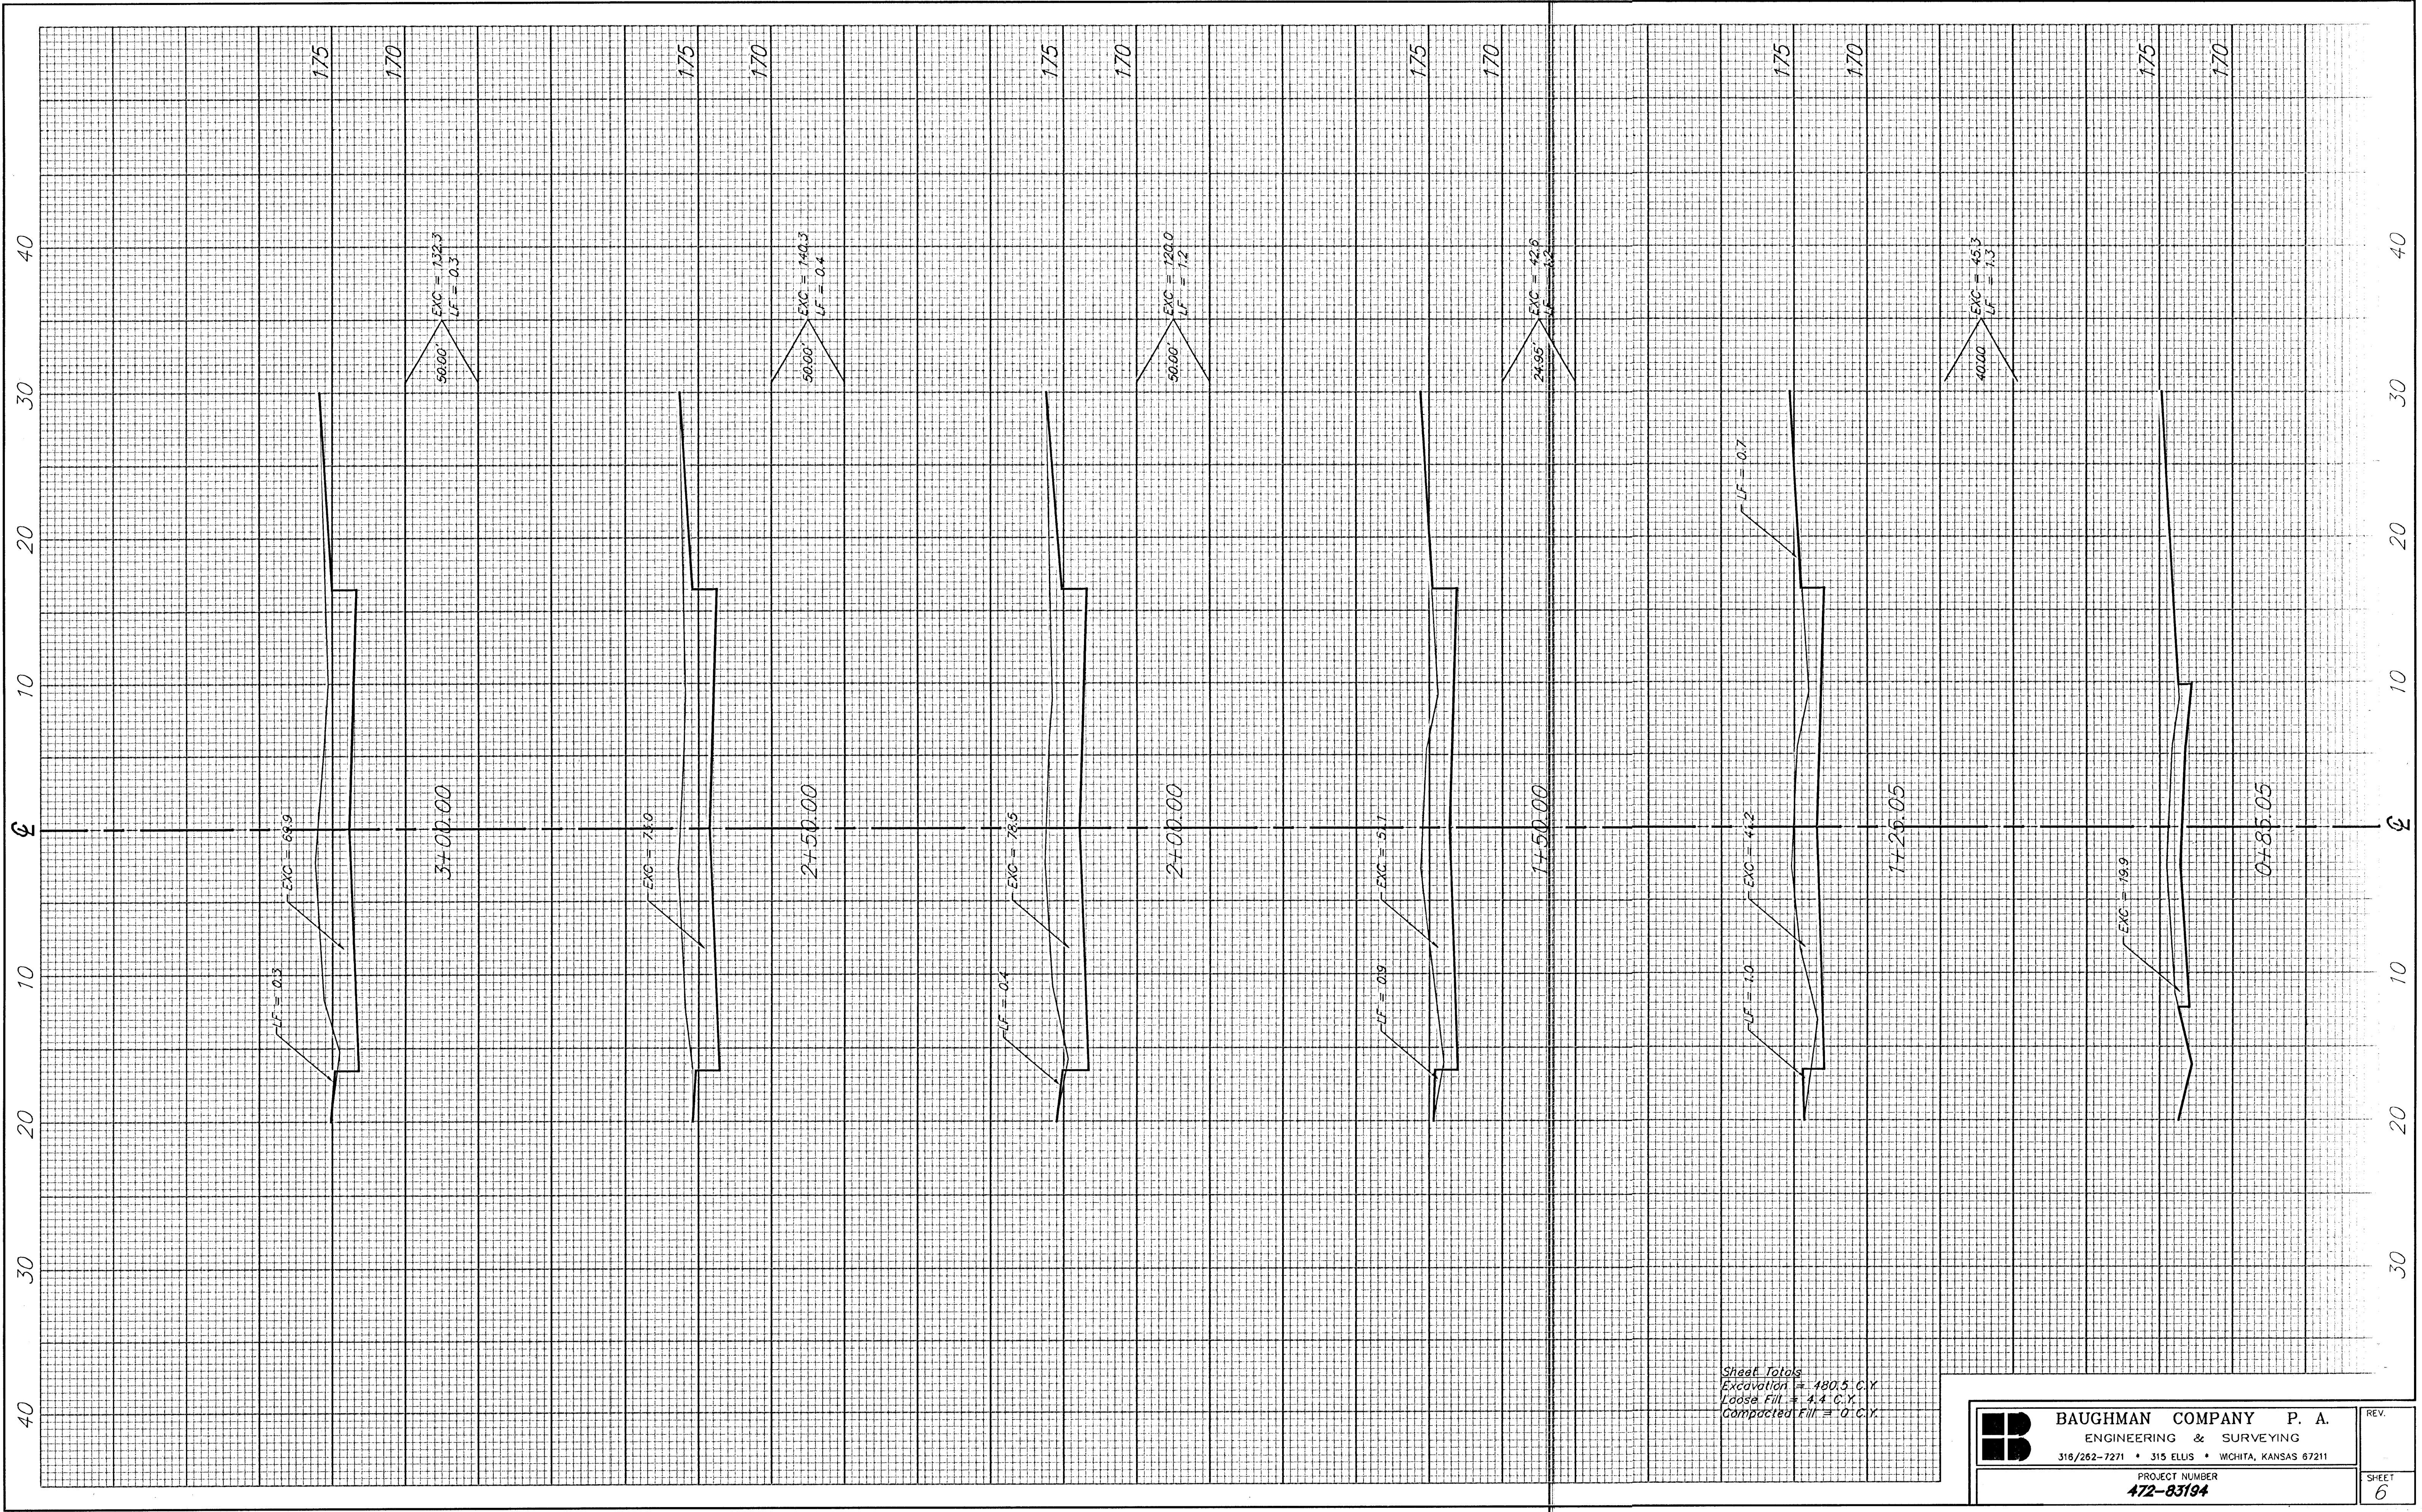

Sheet Totals
 Excavation = 480.5 C.Y.
 Loose Fill = 4.4 C.Y.
 Compacted Fill = 0 C.Y.