

CONTROL POINT #100

- Chiseled "X" top of curb
- STA. 51+45.25 29.8' RT.
- N 1677873.159 E 1618235.420
- ELEV. 1329.43

CONTROL POINT #101

- Chiseled "X" top of west headwall
- STA. 50+43.06 193.3' RT.
- N 1677774.165 E 1618400.898
- ELEV. 1331.03

CONTROL POINT #102

- 5/8" by 24" Rebar
- STA. 48+67.86 48.8' LT.
- N 1677774.165 E 1618400.898
- ELEV. 1331.03

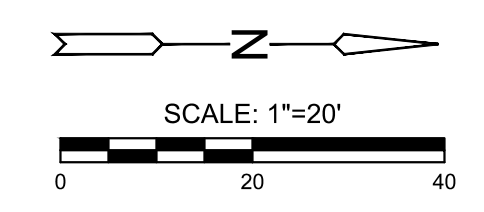
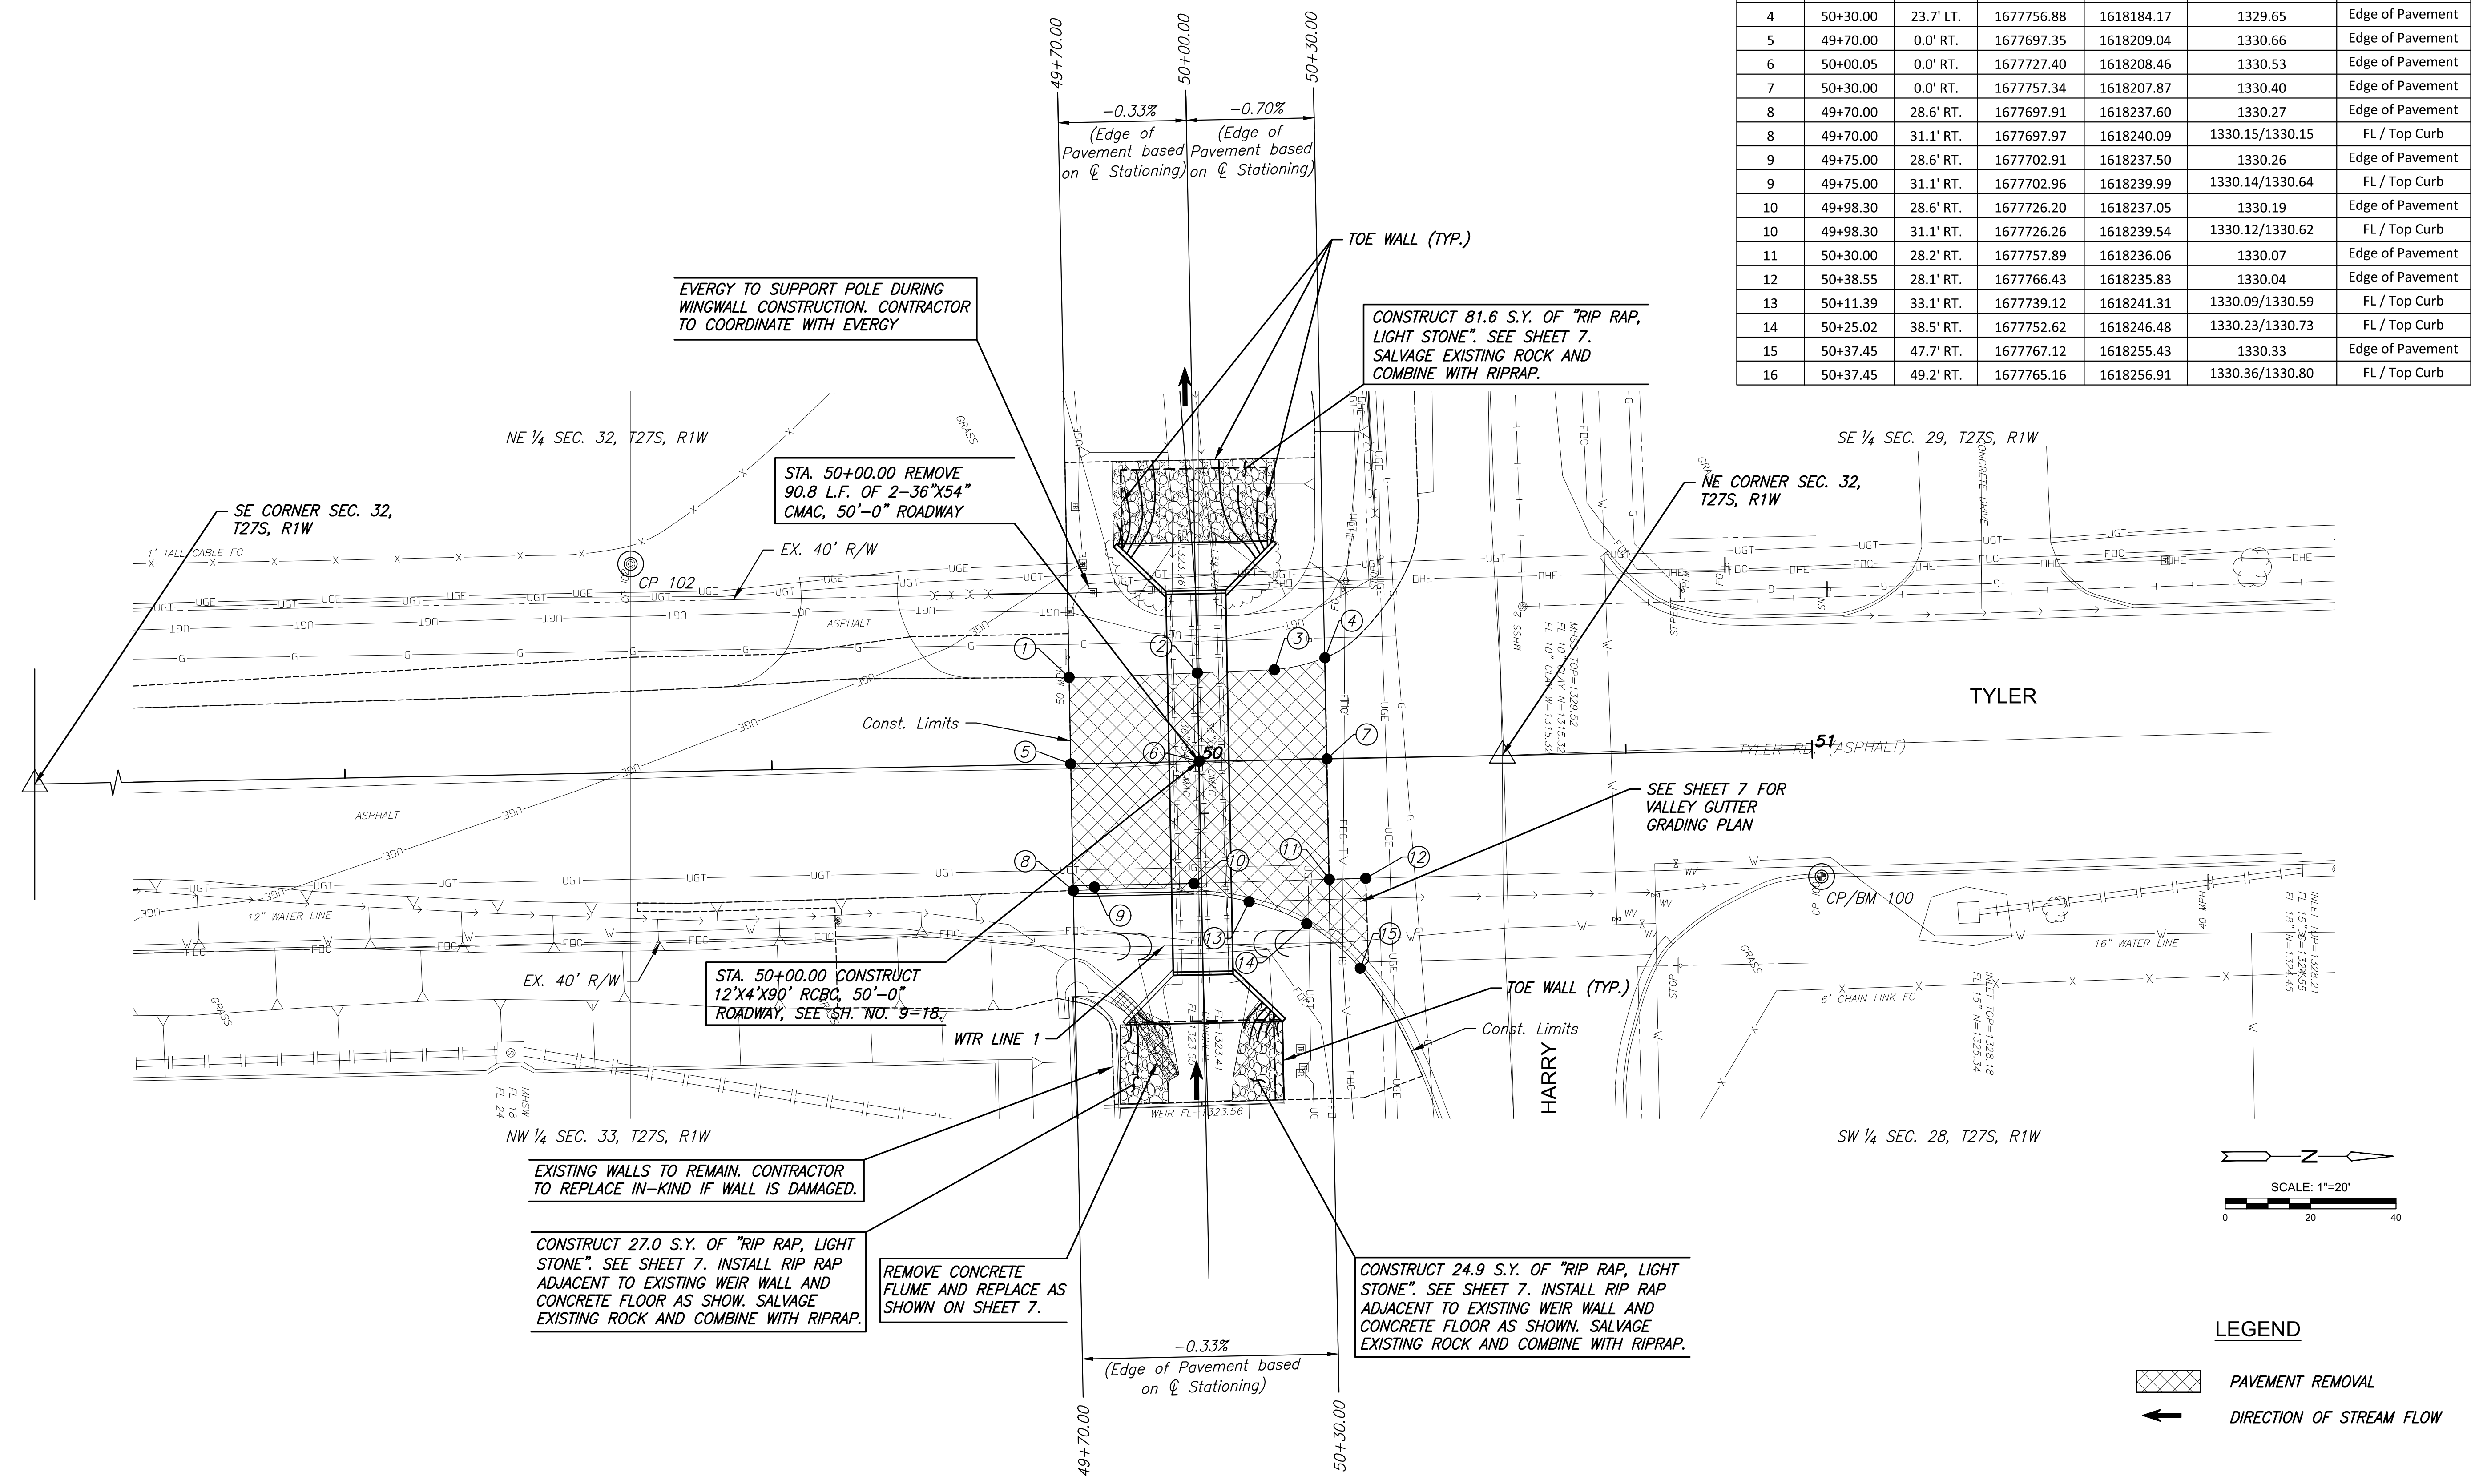
BENCHMARK POINT #100

- +Cut top of curb
- STA. 51+45.25 29.8' RT.
- N 1677873.159 E 1618235.420
- ELEV. 1329.43

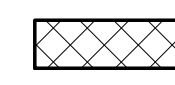

BENCHMARK POINT #101

- +Cut top of west headwall
- STA. 50+43.06 193.3' RT.
- N 1677774.165 E 1618400.898
- ELEV. 1331.03

POINT #	STATION	OFFSET	NORTHING	EASTING	ELEVATION	REMARKS
1	49+70.00	20.3' LT.	1677696.96	1618188.77	1329.96	Edge of Pavement
2	50+00.40	20.7' LT.	1677727.35	1618187.71	1329.86	Edge of Pavement
3	50+18.10	21.2' LT.	1677745.04	1618186.96	1329.76	Edge of Pavement
4	50+30.00	23.7' LT.	1677756.88	1618184.17	1329.65	Edge of Pavement
5	49+70.00	0.0' RT.	1677697.35	1618209.04	1330.66	Edge of Pavement
6	50+00.05	0.0' RT.	1677727.40	1618208.46	1330.53	Edge of Pavement
7	50+30.00	0.0' RT.	1677757.34	1618207.87	1330.40	Edge of Pavement
8	49+70.00	28.6' RT.	1677697.91	1618237.60	1330.27	Edge of Pavement
8	49+70.00	31.1' RT.	1677697.97	1618240.09	1330.15/1330.15	FL / Top Curb
9	49+75.00	28.6' RT.	1677702.91	1618237.50	1330.26	Edge of Pavement
9	49+75.00	31.1' RT.	1677702.96	1618239.99	1330.14/1330.64	FL / Top Curb
10	49+98.30	28.6' RT.	1677726.20	1618237.05	1330.19	Edge of Pavement
10	49+98.30	31.1' RT.	1677726.26	1618239.54	1330.12/1330.62	FL / Top Curb
11	50+30.00	28.2' RT.	1677757.89	1618236.06	1330.07	Edge of Pavement
12	50+38.55	28.1' RT.	1677766.43	1618235.83	1330.04	Edge of Pavement
13	50+11.39	33.1' RT.	1677739.12	1618241.31	1330.09/1330.59	FL / Top Curb
14	50+25.02	38.5' RT.	1677752.62	1618246.48	1330.23/1330.73	FL / Top Curb
15	50+37.45	47.7' RT.	1677767.12	1618255.43	1330.33	Edge of Pavement
16	50+37.45	49.2' RT.	1677765.16	1618256.91	1330.36/1330.80	FL / Top Curb



LEGEND

	PAVEMENT REMOVAL
	DIRECTION OF STREAM FLOW

©2021 MKEC Engineering All Rights Reserved www.mkec.com
 These drawings and their contents, including, but not limited to, all concepts, designs, & ideas are the exclusive property of MKEC Engineering (MKEC), and may not be used or reproduced in any way without the express consent of MKEC.

PLAN & PROFILE

PROJECT NO.	1901010483	
DATE	FEB. 2021	
SCALE	1" = 20'	
DESIGNED	DRAWN	CHECKED
JRA	RAM	JRA

NO.	REVISION	DATE

SHEET NO.
4 OF 41

J:\PROJECTS\2019\1901010483_COW_RCB_TYLER AND HARRY_190483_CADD\SHOTS\6 CIVIL\PAV\190483-66-5100.DWG
 PLOTTED: Thursday, February 11, 2021 @ 03:01PM