


PLOTTED: Thursday, February 11, 2021 @ 08:16PM

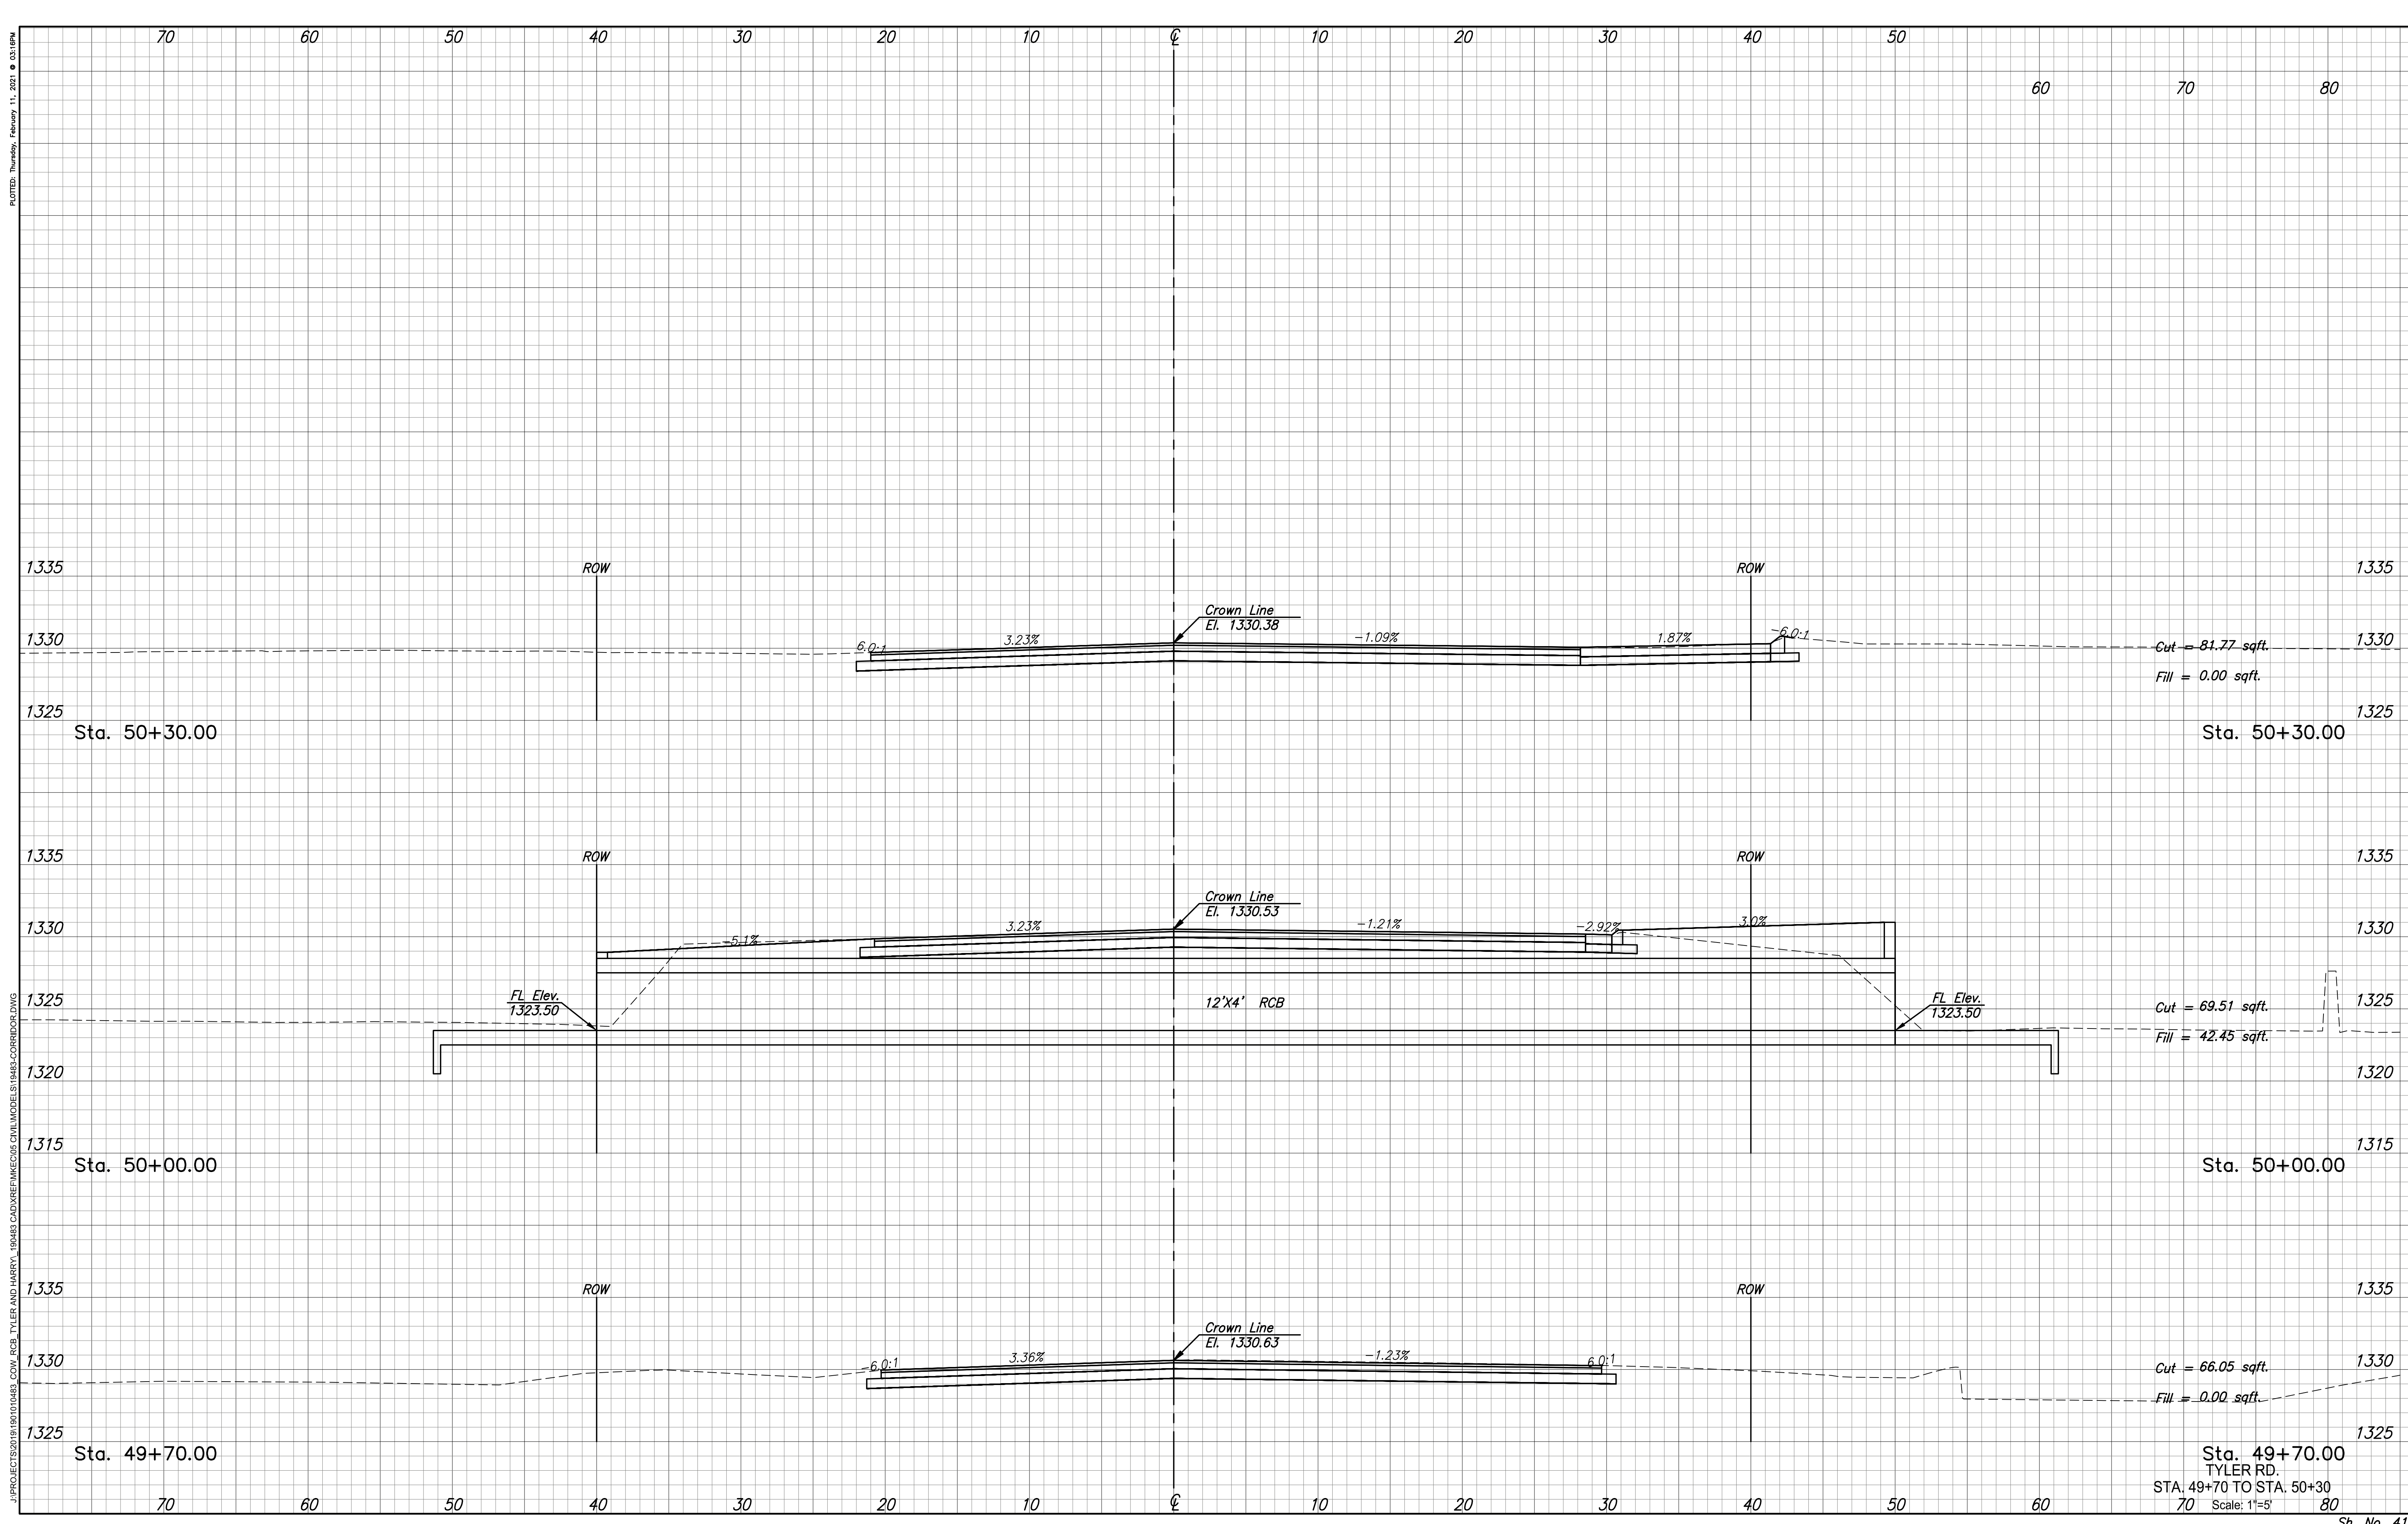

J:\PROJECTS\2019\1901010483_COW_RCB_TYLER AND HARRY_190483_CAD\REF\WAE\065 CIVIL\MODELS\19483-CORRIDOR.DWG

Sta. 49+70.00
TYLER RD.
STA. 49+70 TO STA. 50+30
70 Scale: 1"=5' 80