
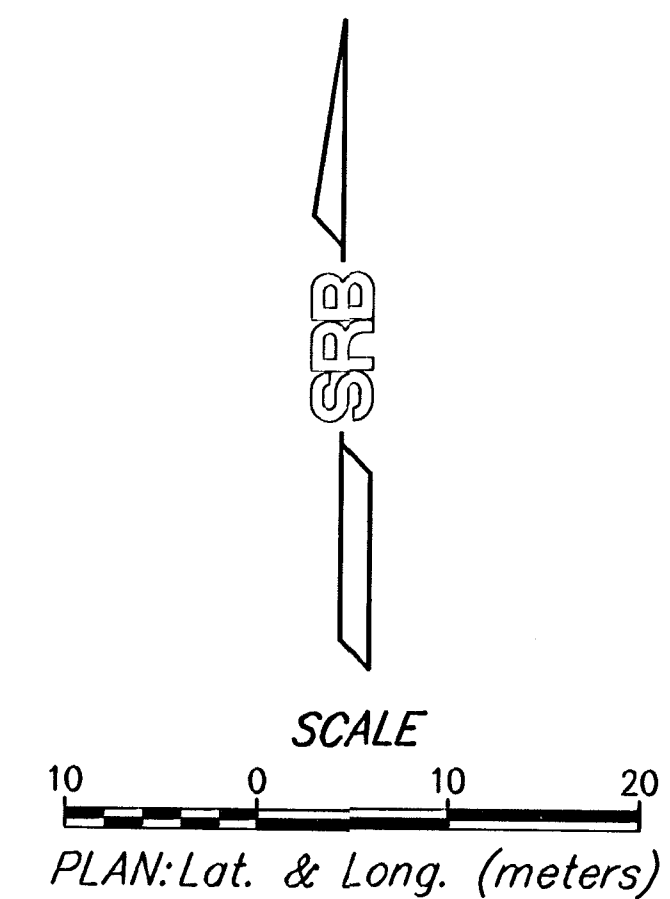


FHWA REGION NO.	STATE	PROJECT NUMBER	FISCAL YEAR	SHEET NUMBER	TOTAL SHEETS
7	KANSAS	87N-0127-01	1999		

	BY	DATE
REFERENCES NOTED		
REFERENCES CHECKED		

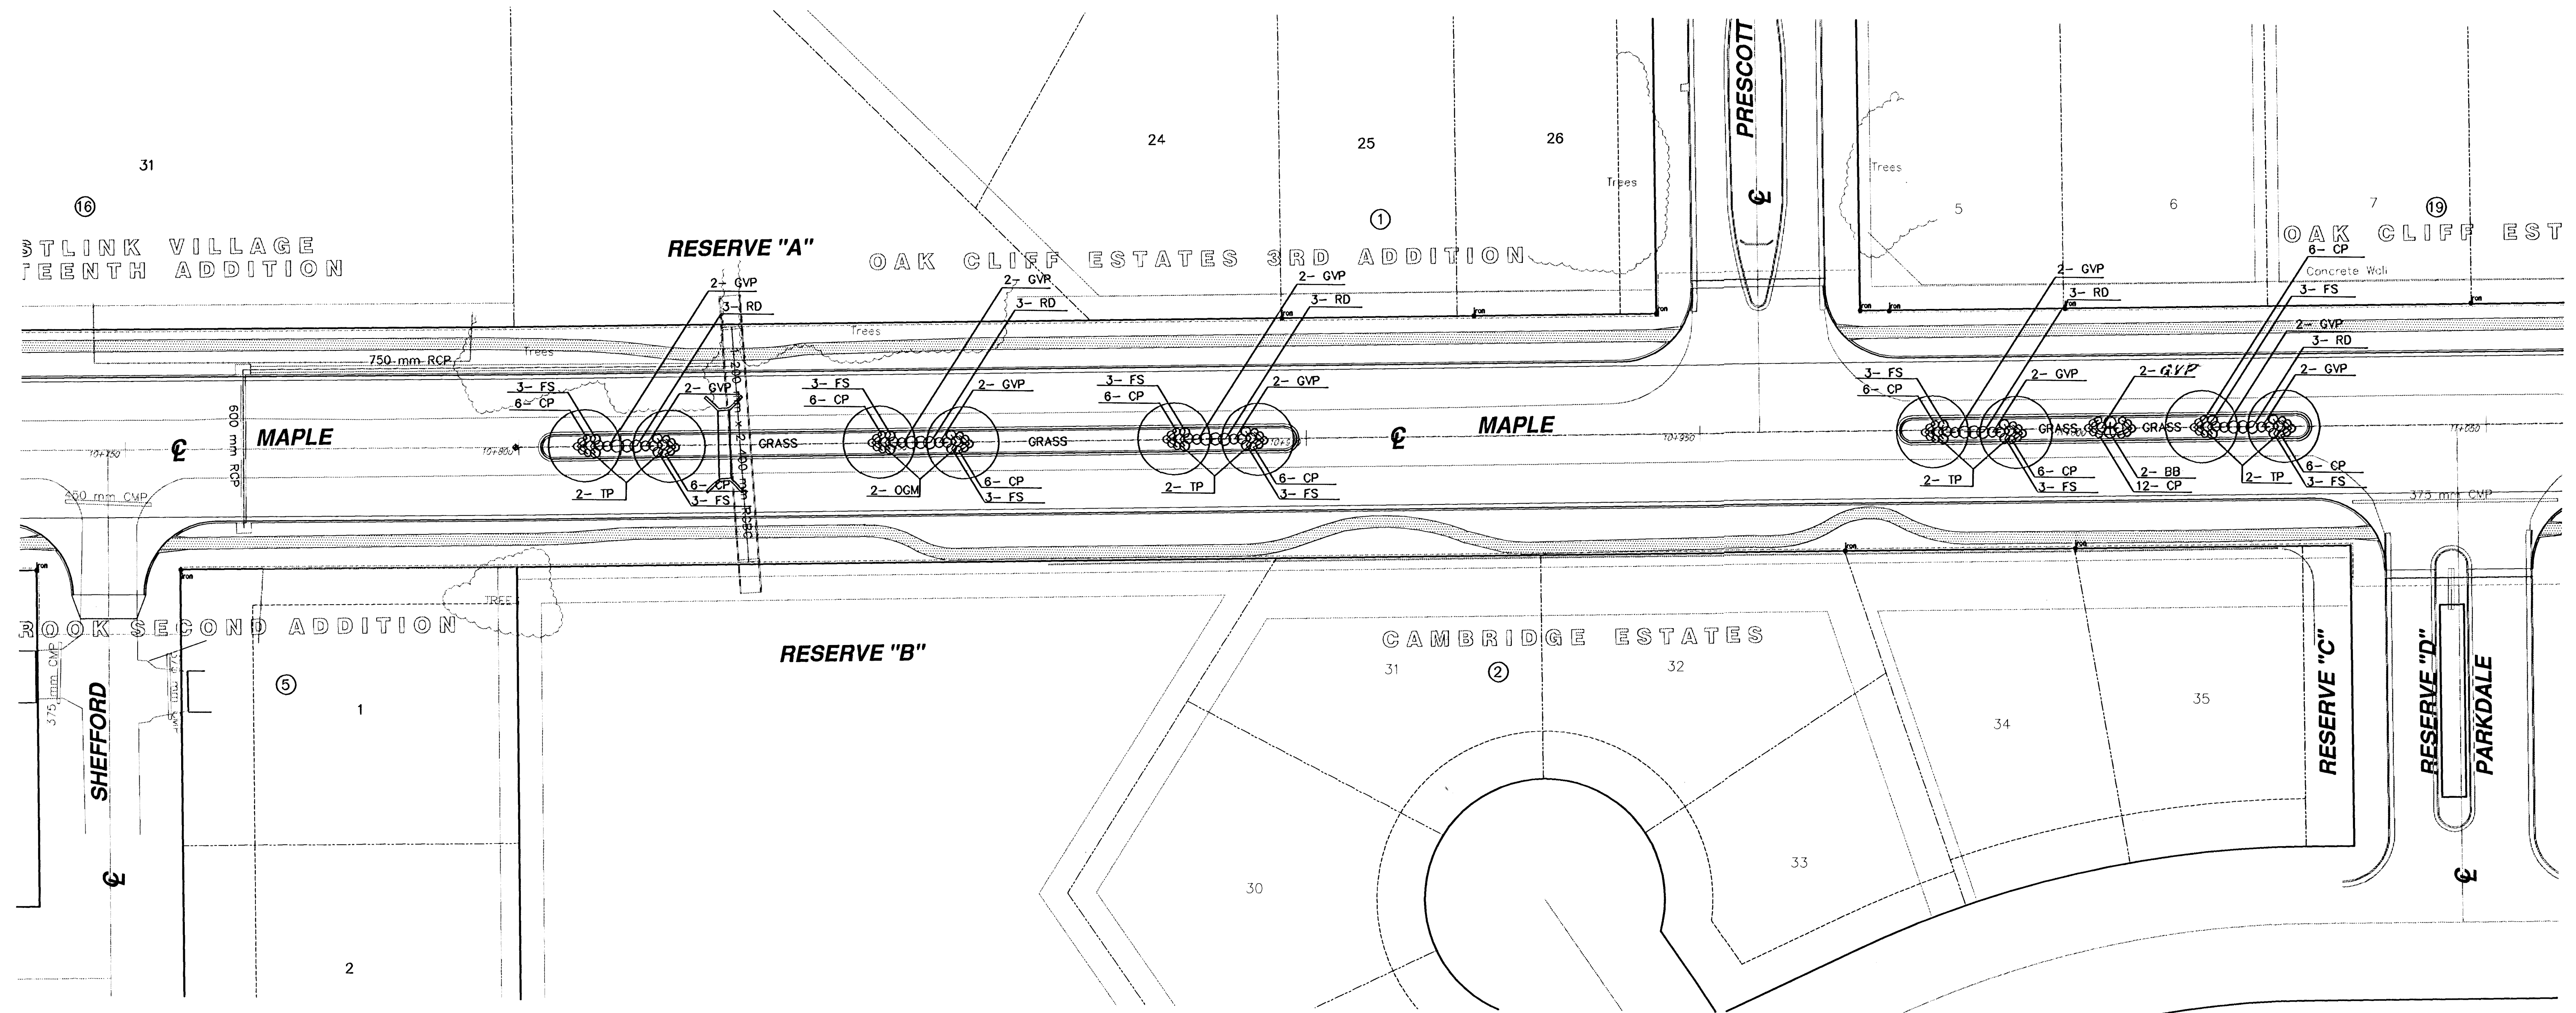

MAPLE ST. IMPROVEMENTS - 119TH ST. W. TO MAIZE RD. LANDSCAPE PLAN					
	924 NORTH MAIN WICHITA, KANSAS 67203 http://www.srb.com		316-264-8008 FAX 264-4821 E-Mail: srb@srbi.com		REVISED
	SAVOY, RUGGLES & BOHM, P.A. ENGINEERING & SURVEYING				Drawing
PROJECT NUMBER 472-76-245-83053-000-000-001					
DRAWN Staff	DESIGN R.J.	REVIEW	DATE 7-2-99	UTILITY	SRB JOB 1216T

58-05-05-00