


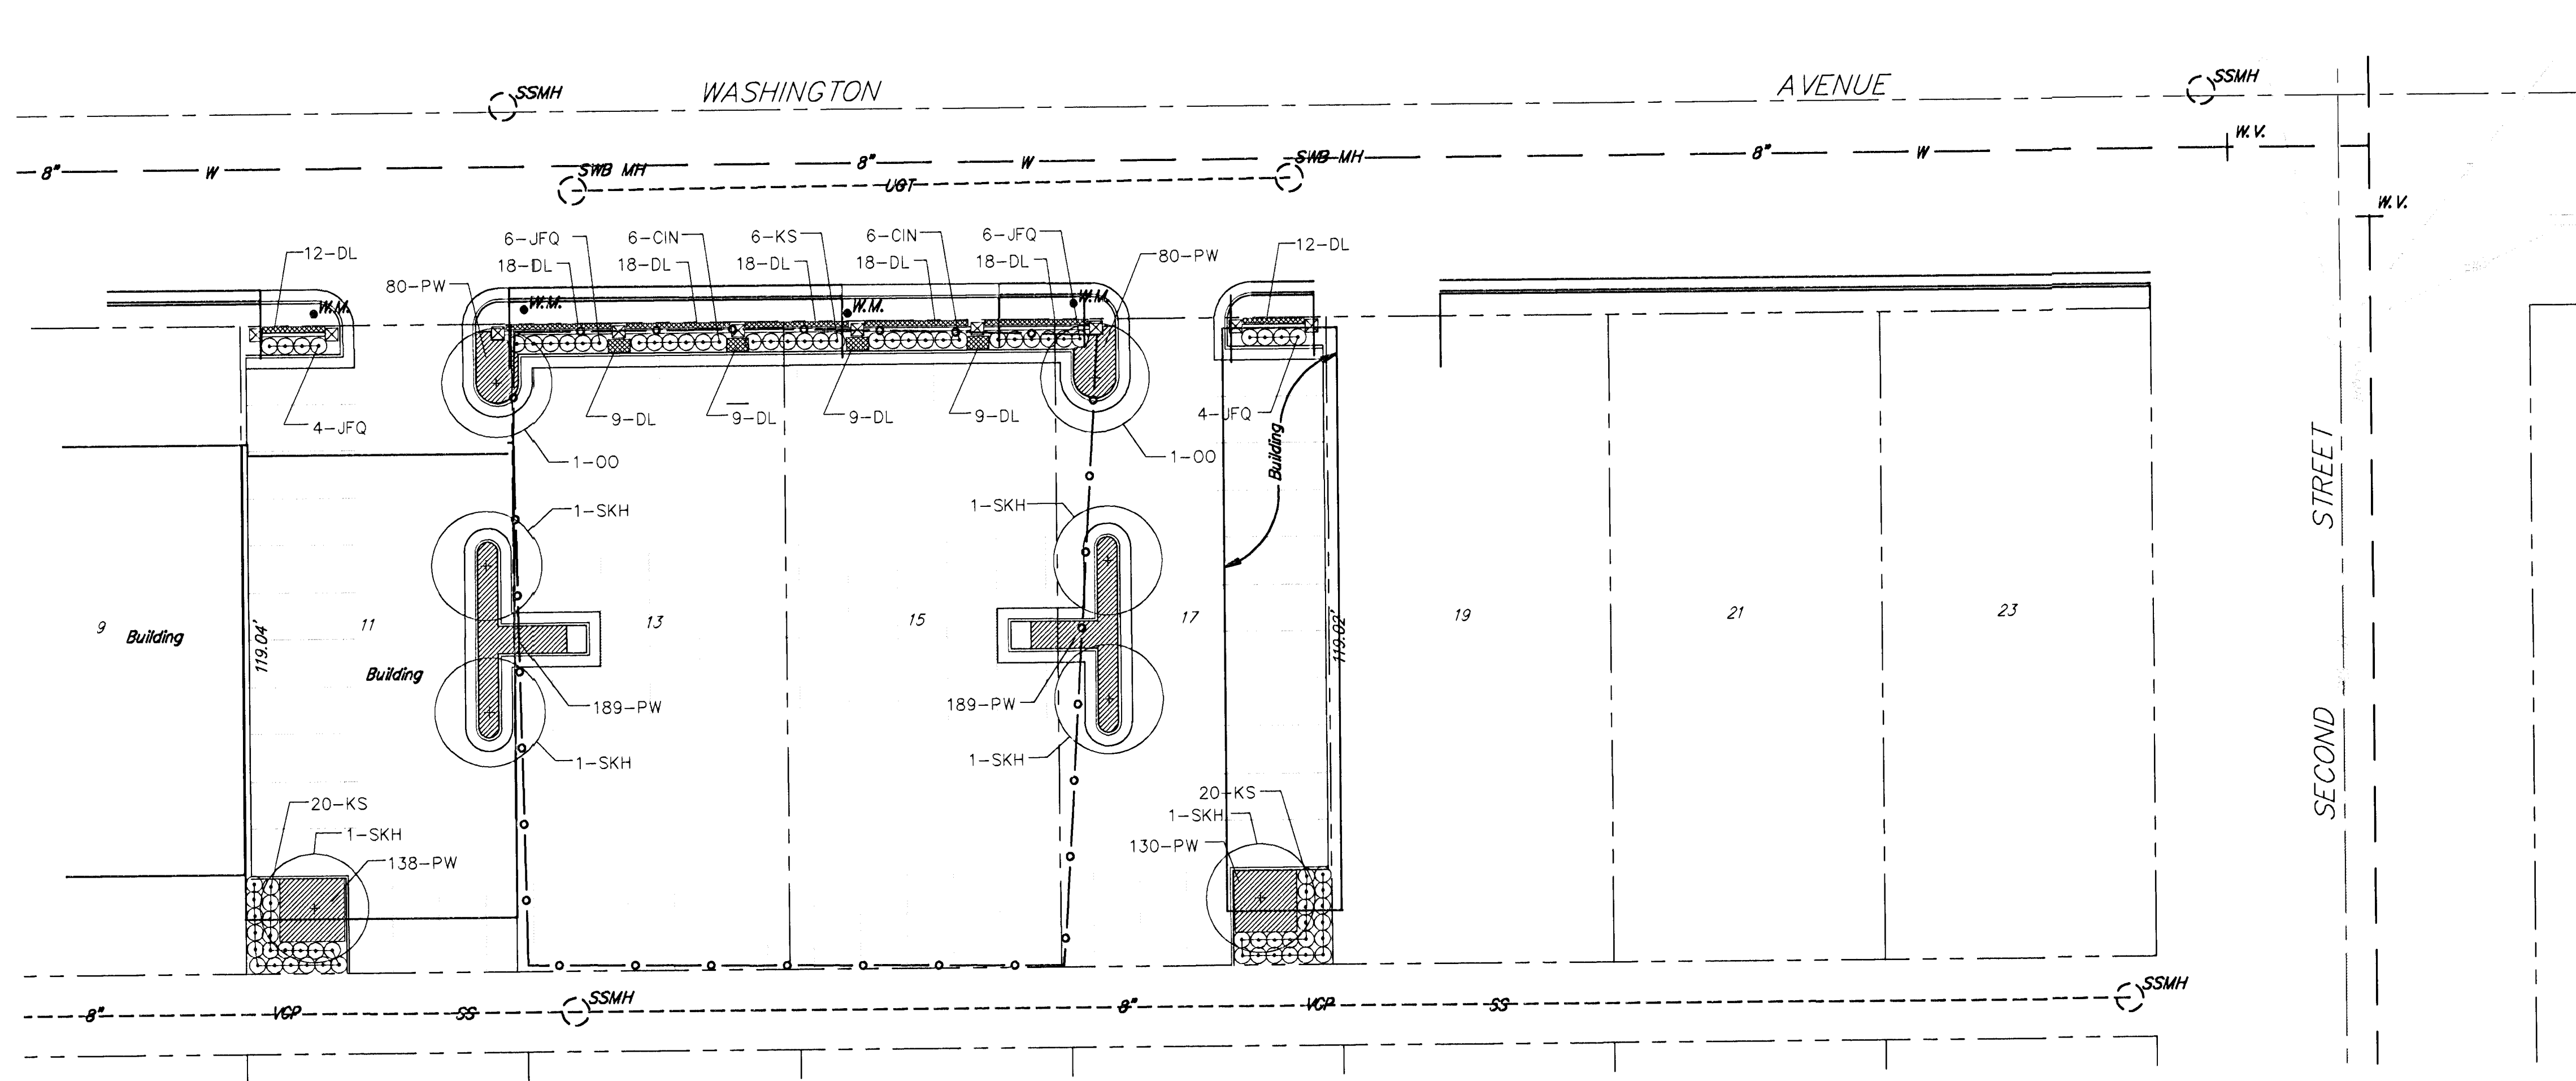

SRB
SCALE: 1" = 20'

PLANTING PLAN					
PARKING LOT #9					
OLD TOWN PARKING DISTRICT - PARKING LOTS #9 & #10					
SRB	841 SOUTH HILLSIDE WICHITA, KANSAS 67211		316-852-7754 FAX 852-7932		REVISED
	SAVOY, RUGGLES & BOHM, P. A. ENGINEERING & SURVEYING				12
PROJECT NUMBER					14
DRAWN T. D. MONTGOMERY	DESIGN T. D. MONTGOMERY	REVIEW	DATE 2-18-94	UTILITY	SRB JOB 101E